


DATE	
BY	
SURVEYED	
PLOTTED	
TEMPLATE	
AREAS CHECKED	
FINAL SURVEY	
NOTE BOOK	
NO.	

DATE	
BY	
SURVEYED	
PLOTTED	
TEMPLATE	
AREAS CHECKED	
ORIGINAL SURVEY	
NOTE BOOK	
NO.	

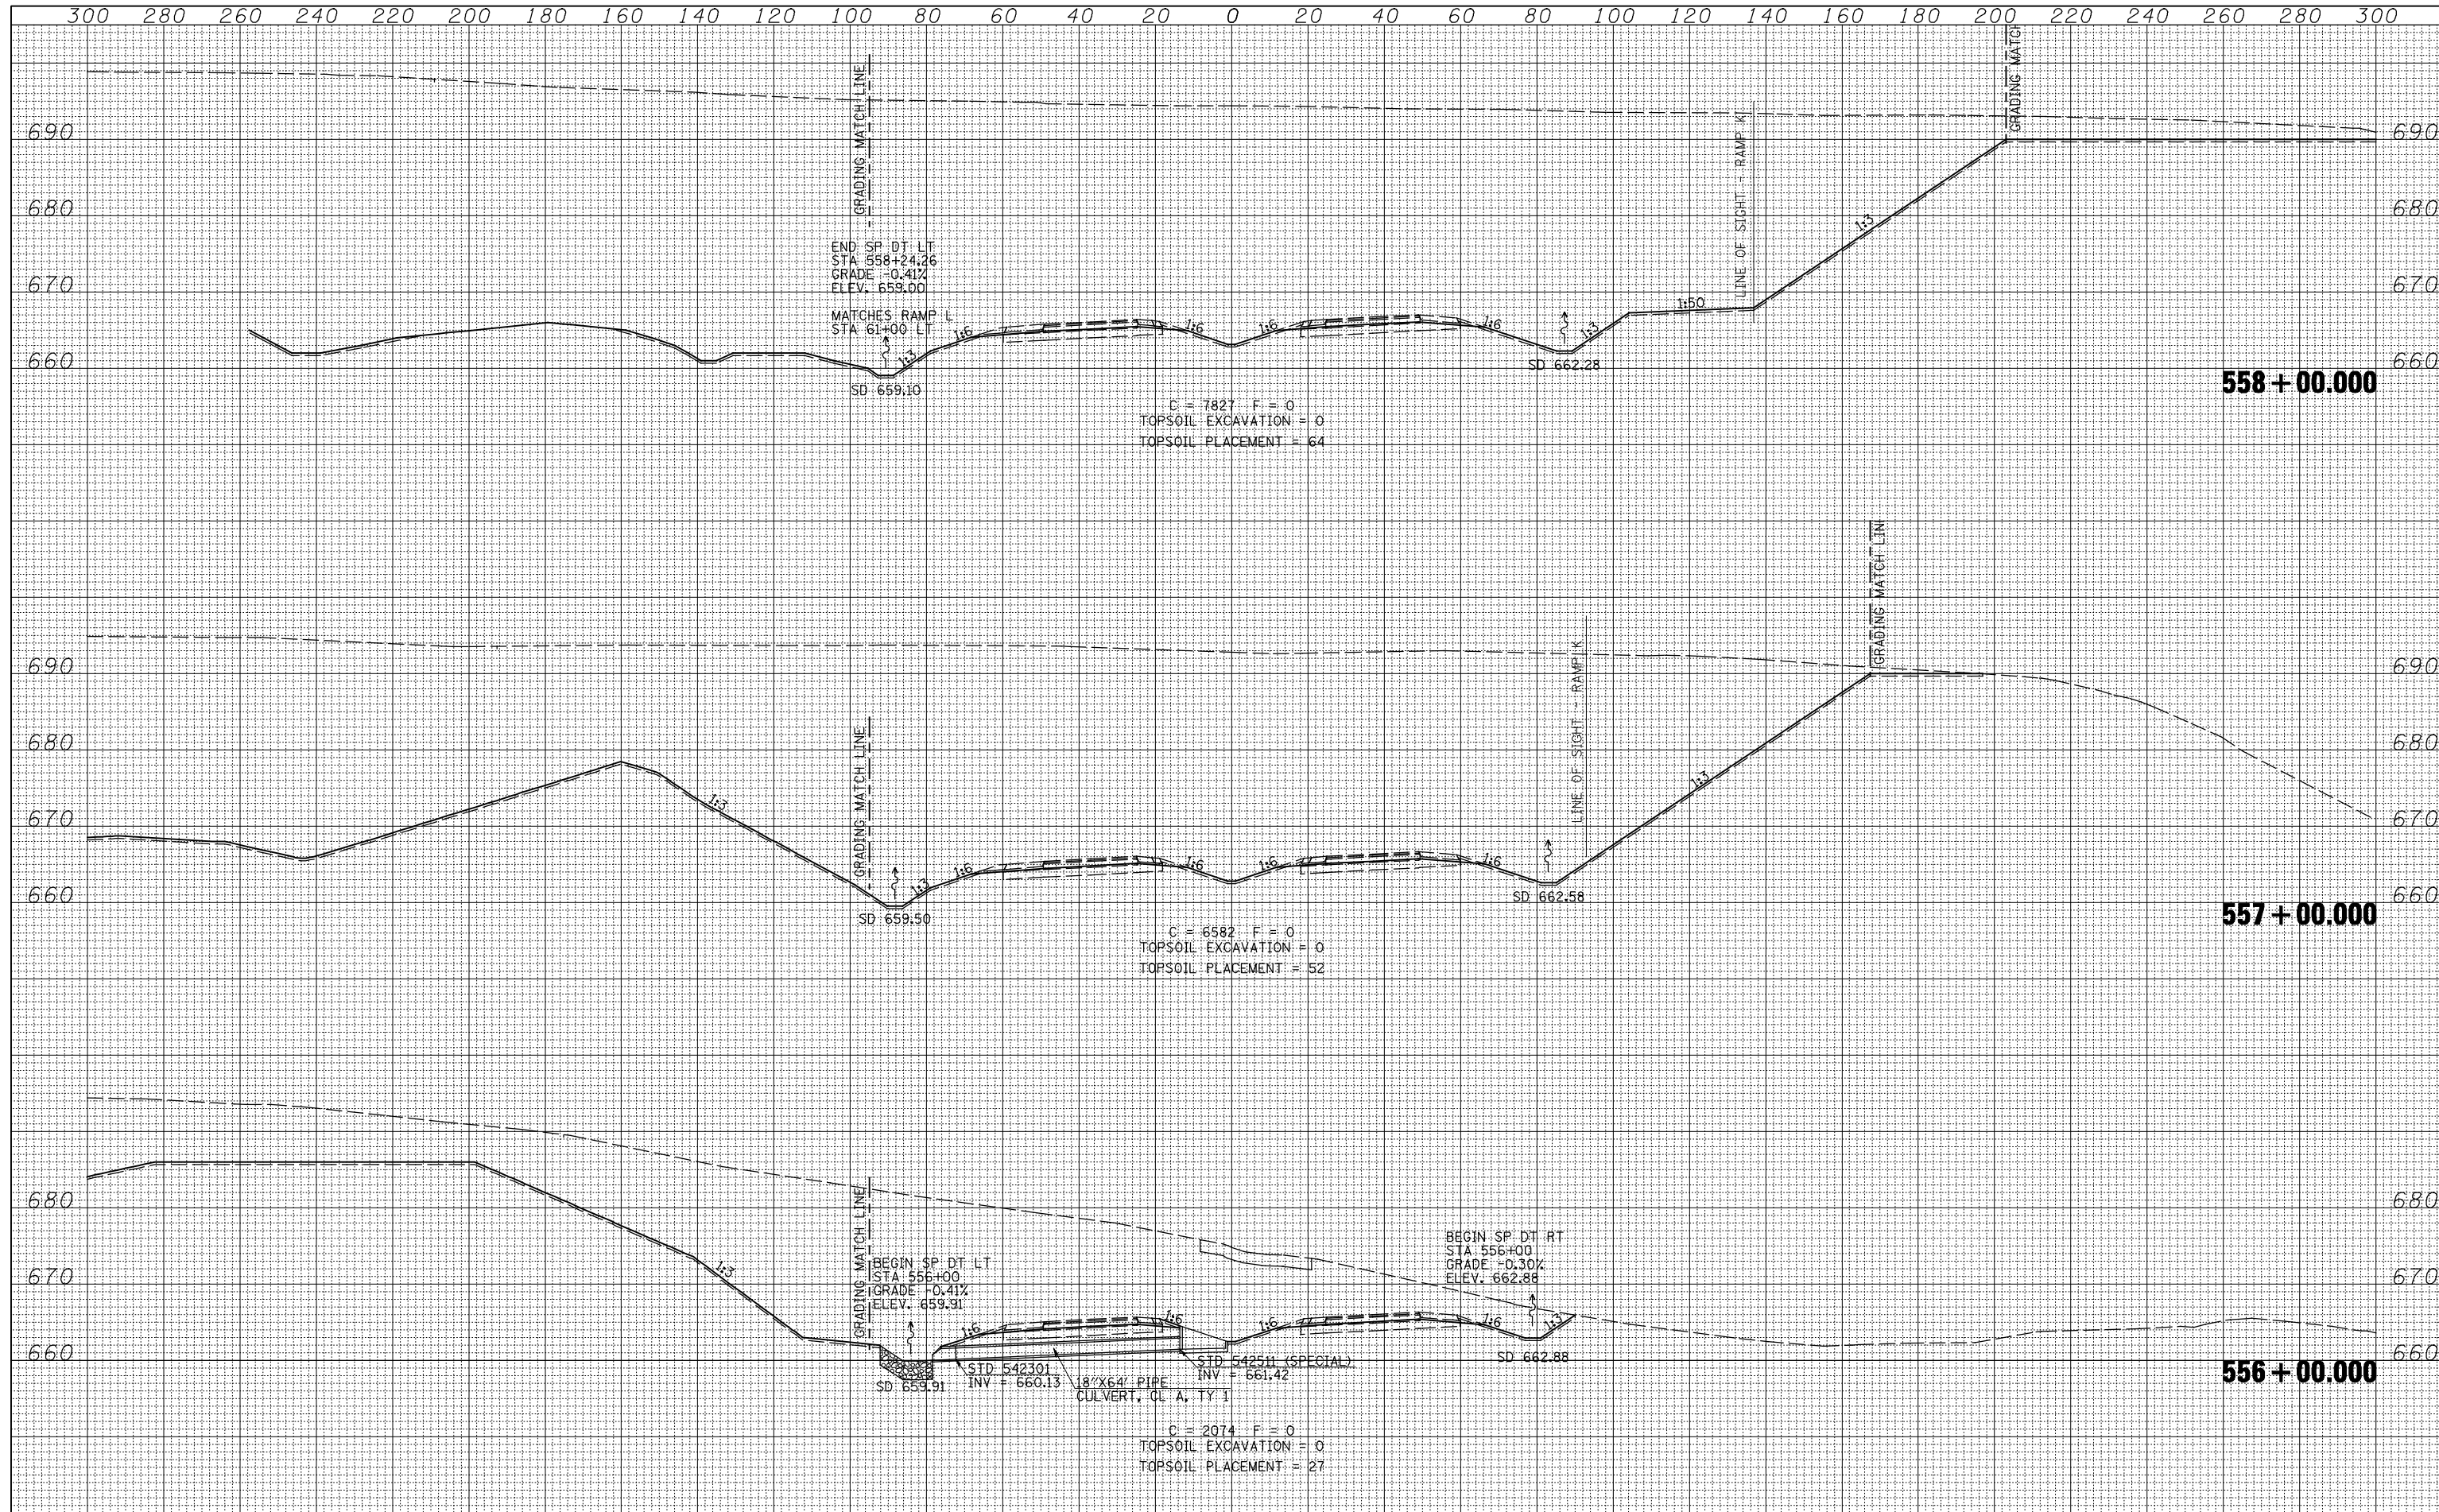

FILE NAME =	USER NAME = jdeen	DESIGNED - JRB	REVISED -	STATE OF ILLINOIS DEPARTMENT OF TRANSPORTATION	FAP ROUTE 407 (IL RTE 336) CROSS SECTIONS	F.A.P. RTE.	SECTION	COUNTY	TOTAL SHEETS	SHEET NO.	
V:\Transportation\2891\Grading Plans\2891xsheets-20SCALE.dgn	DESIGNED - JRB	REVISOR - TJD	REVISED -			407	(55-3)A	MCDONOUGH	671	336	
PLOT SCALE = 40.00' / IN.	CHECKED - AWM	REVISOR -	REVISED -			CONTRACT NO. 68A42					
PLOT DATE = 12/12/2012	DATE - 12-12-12	REVISOR -	REVISED -			ILLINOIS FED. AID PROJECT					

SCALE: 1"=20' H
1"=10' V
SHEET NO. 6 OF 176 SHEETS
STA. 556+00.000 TO STA. 558+00.000