


300 320 340 360 380 400 420 440 460 480 500 520 540 560 580 600 620 640 660 680 700 720 740 760 780 800 820 840 860 880 900

DATE	BY	SURVEYED	PLOTTED	TEMPLATE	AREAS CHECKED
FINL SURVEY	NOTE BOOK	NO.			

DATE	BY	SURVEYED	PLOTTED	TEMPLATE	AREAS CHECKED
ORIGINAL SURVEY	NOTE BOOK	NO.			

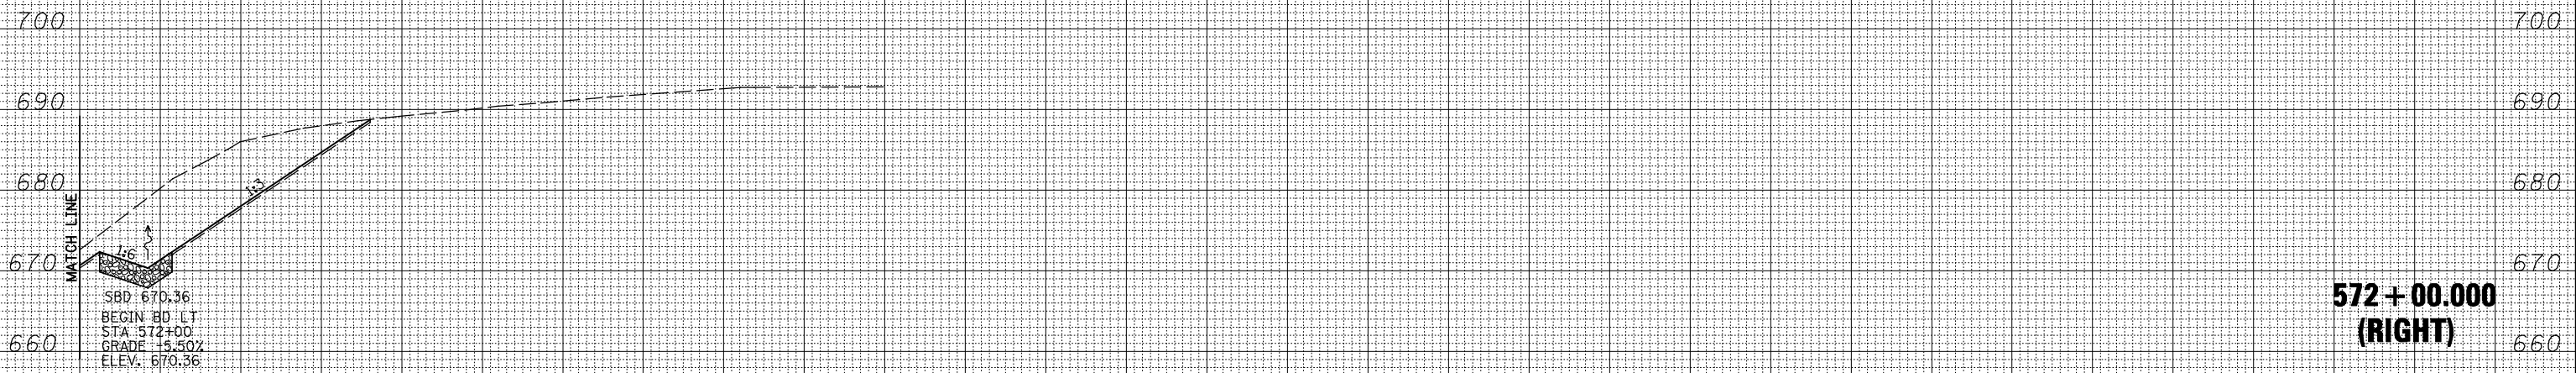

SBD: 670.36
 BEGIN: 80' LT
 STA: 572+00
 GRADE: +5.50%
 ELEV.: 670.36

**572+00.00
(RIGHT)**

300 320 340 360 380 400 420 440 460 480 500 520 540 560 580 600 620 640 660 680 700 720 740 760 780 800 820 840 860 880 900

FILE NAME = V:\Transportation\2891\Grading Plans\2891xsheets-20\SCALE.dgn

USER NAME = jdeen	DESIGNED - JRB	REVISED -
	DRAWN - TJD	REVISED -
PLOT SCALE = 40.00' / IN.	CHECKED - AWM	REVISED -
PLOT DATE = 12/12/2012	DATE - 12-12-12	REVISED -

**STATE OF ILLINOIS
DEPARTMENT OF TRANSPORTATION**

**FAP ROUTE 407 (IL RTE 336)
CROSS SECTIONS - MATCHLINE RT**

SCALE: $\frac{1"}{40'}$ H $\frac{1"}{10'}$ V

SHEET NO. 17 OF 176 SHEETS STA. 572+00.000 TO STA. 572+00.000

F.A.P. RTE.	SECTION	COUNTY	TOTAL SHEETS	SHEET NO.
407	(55-3)A	MCDONOUGH	671	347
			CONTRACT NO. 68A42	