


900 880 860 

DATE	BY	SURVEYED	PLOTTED	TEMPLATE	AREAS CHECKED
FINAL SURVEY NO.					

DATE	BY	SURVEYED	PLOTTED	TEMPLATE	AREAS CHECKED
ORIGINAL SURVEY NO.					

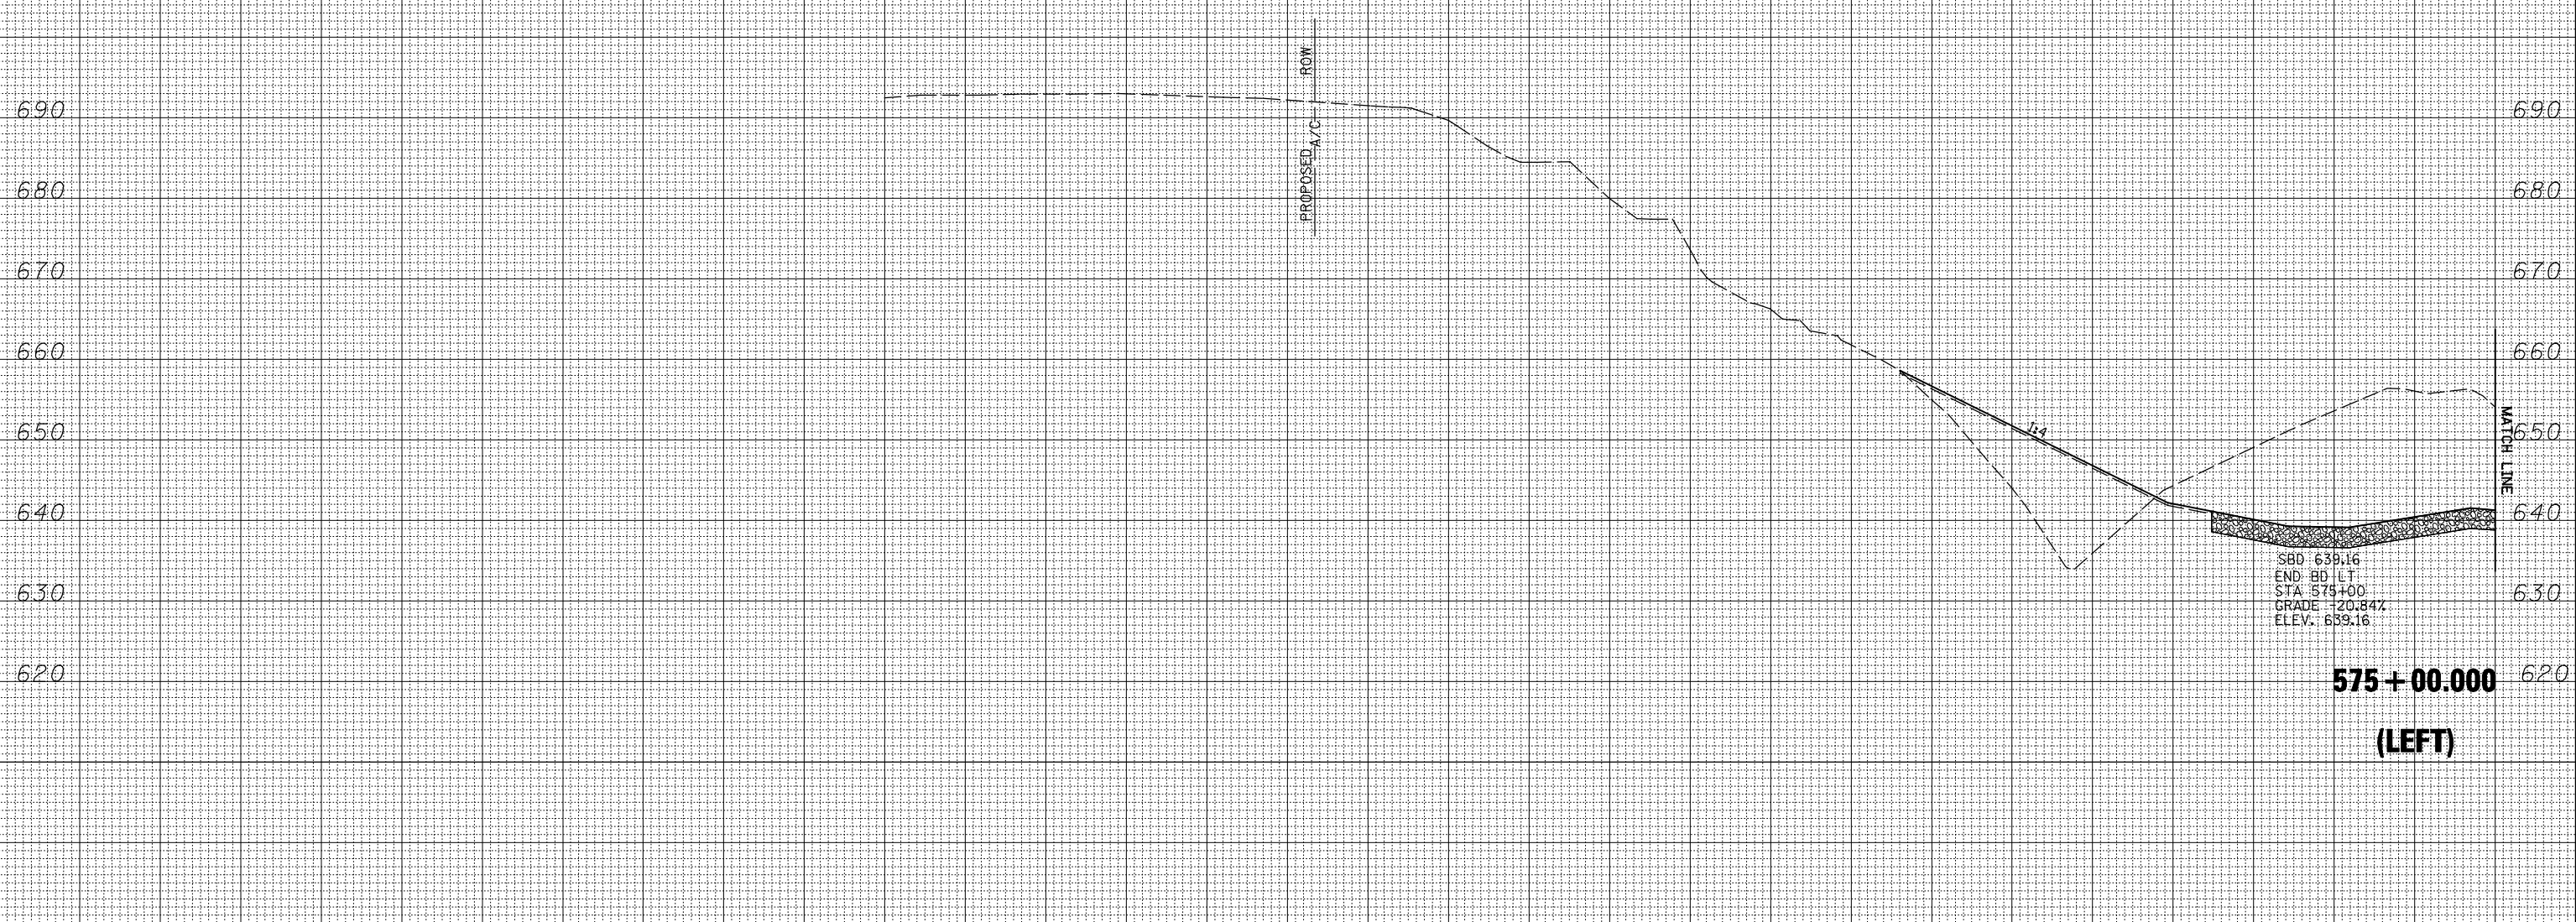

900 880 860 

FILE NAME = V:\Transportation\2891\Grading Plans\2891xsheets-20SCALE.dgn

USER NAME = jdean
 PLOT SCALE = 40.00' / IN.
 PLOT DATE = 12/12/2012

DESIGNED - JRB
 DRAWN - TJD
 CHECKED - AWM
 DATE - 12-12-12

REVISED -
 REVISED -
 REVISED -
 REVISED -

**STATE OF ILLINOIS
 DEPARTMENT OF TRANSPORTATION**

**FAP ROUTE 407 (IL RTE 336)
 CROSS SECTIONS - MATCHLINE LT**

SCALE: 1/4" = 20' H
 1/4" = 10' V
 SHEET NO. 24 OF 176 SHEETS
 STA. 575+00.000 TO STA. 575+00.000

F.A.P. RTE.	SECTION	COUNTY	TOTAL SHEETS	SHEET NO.
407	(55-3)A	MCDONOUGH	671	354
			CONTRACT NO. 68A42	

ILLINOIS FED. AID PROJECT