


300 320 340 360 380 400 420 440 460 480 500 520 540 560 580 600 620 640 660 680 700 720 740 760 780 800 820 840 860 880 900

DATE	BY	SURVEYED	PLOTTED	TEMPLATE	AREAS CHECKED
FINL	SURVEY	NOTE BOOK	NO.		

DATE	BY	SURVEYED	PLOTTED	TEMPLATE	AREAS CHECKED
ORIGIAL	SURVEY	NOTE BOOK	NO.		

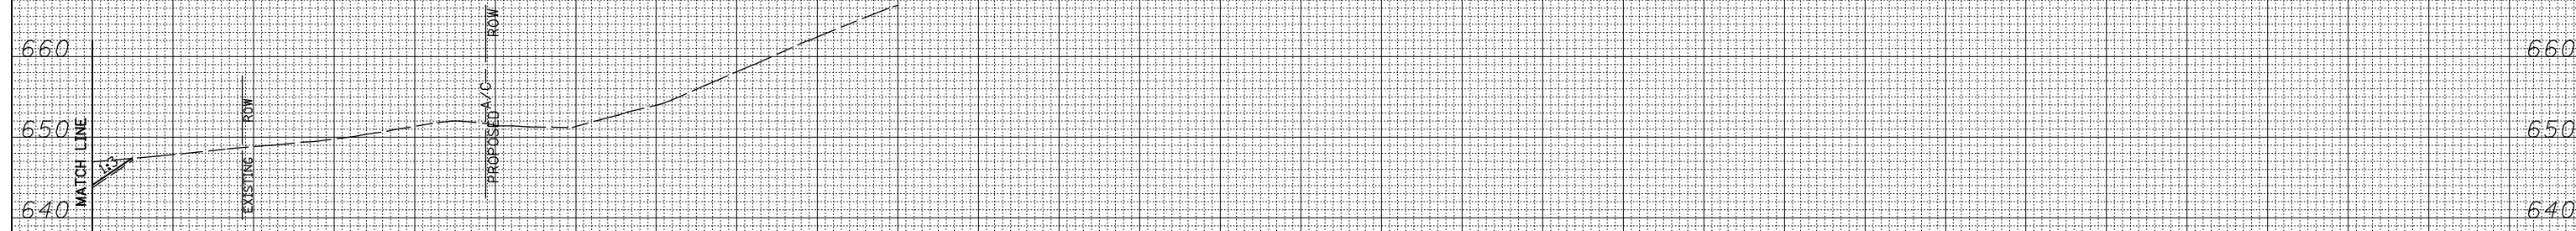

**577 + 00.000
(RIGHT)**

300 320 340 360 380 400 420 440 460 480 500 520 540 560 580 600 620 640 660 680 700 720 740 760 780 800 820 840 860 880 900

FILE NAME =	USER NAME = jdeen	DESIGNED - JRB	REVISIED -	<p align="center">STATE OF ILLINOIS DEPARTMENT OF TRANSPORTATION</p> <p align="center">FAP ROUTE 407 (IL RTE 336) CROSS SECTIONS - MATCHLINE RT</p> <p>SCALE: $\frac{1}{4"} = 20'$ H $\frac{1}{4"} = 10'$ V</p>	F.A.P. RTE.	SECTION	COUNTY	TOTAL SHEETS	SHEET NO.
V:\Transportation\2891\Grading Plans\2891xsheets-20SCALE.dgn		DRAWN - TJD	REVISIED -		407	(55-3)A	MCDONOUGH	671	360
PLOT SCALE = 40.00' / IN.		CHECKED - AWM	REVISIED -		CONTRACT NO. 68A42				
PLOT DATE = 12/12/2012		DATE - 12-12-12	REVISIED -		ILLINOIS FED. AID PROJECT				
SHEET NO. 30 OF 176 SHEETS		STA. 577+00.000 TO STA. 577+00.000							