


900 880 860 

FINAL SURVEY NO.	SURVEYED PLOTTED	DATE
NOTE BOOK	TEMPLATE	
	AREAS CHECKED	

ORIGINAL SURVEY NO.	SURVEYED PLOTTED	DATE
NOTE BOOK	TEMPLATE	
	AREAS CHECKED	

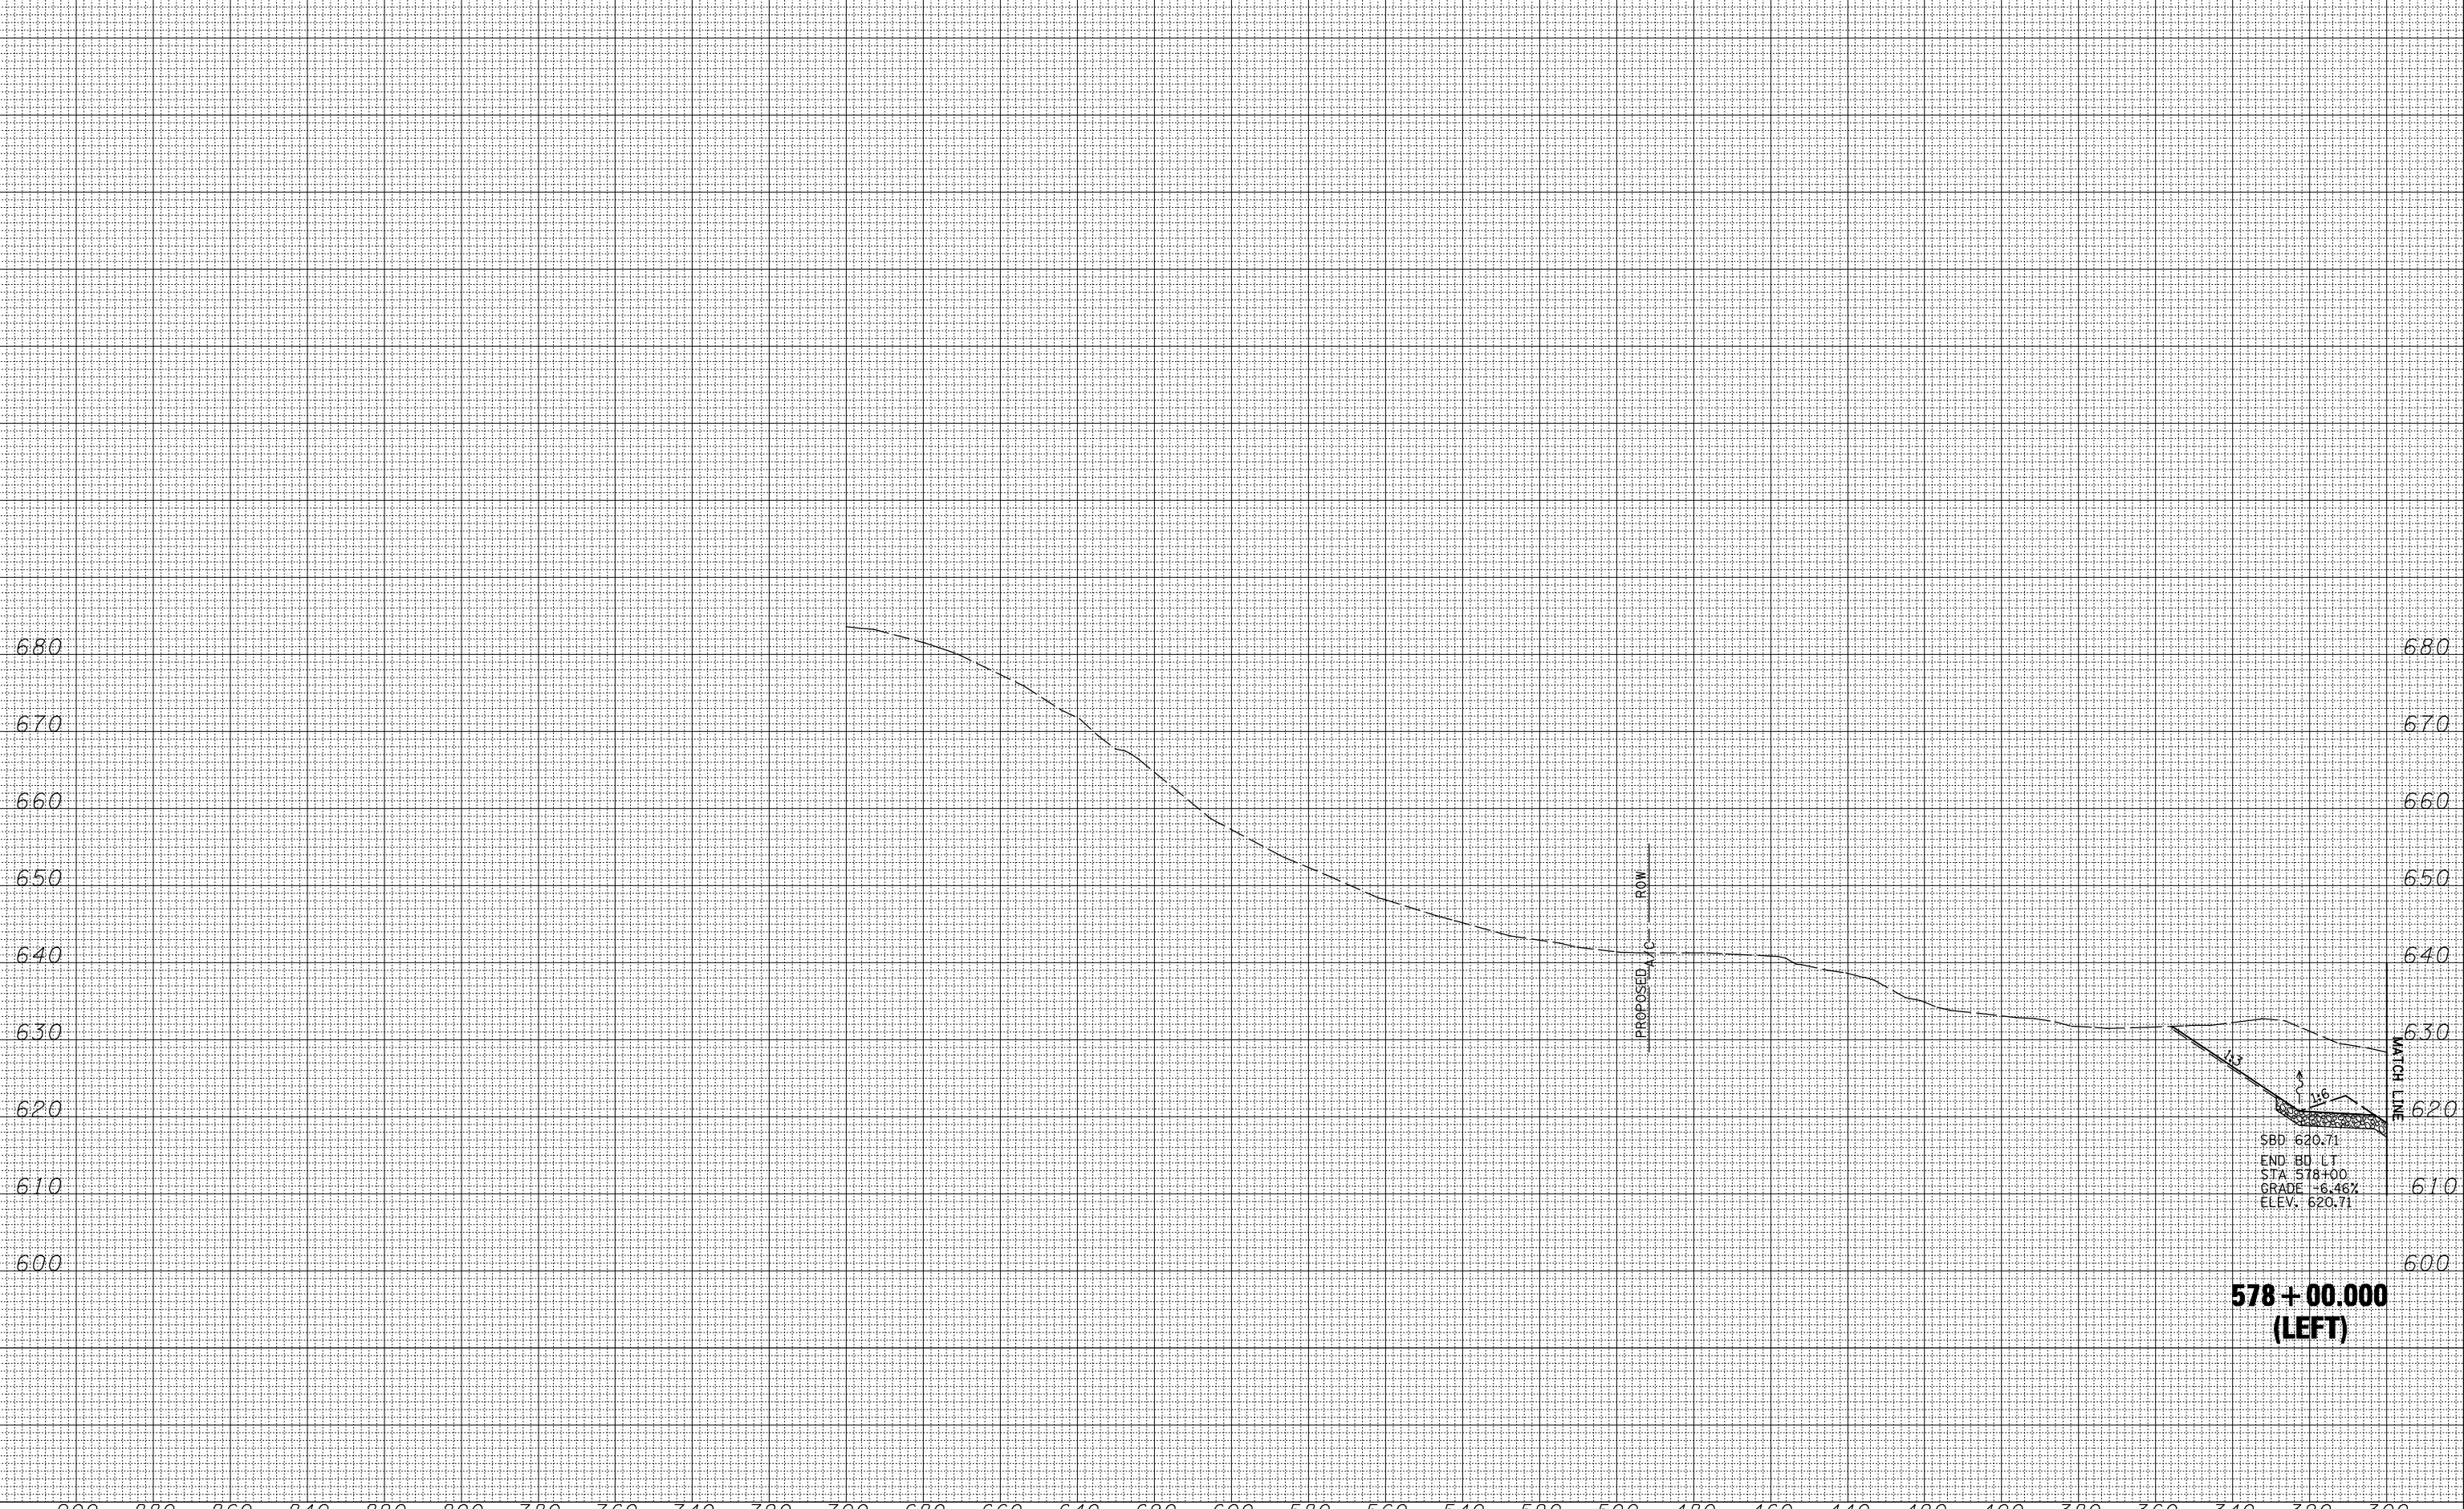

**578+00.000
(LEFT)**

FILE NAME =	USER NAME = jdeen	DESIGNED - JRB	REVISED -	<p align="center">STATE OF ILLINOIS DEPARTMENT OF TRANSPORTATION</p> <p align="center">FAP ROUTE 407 (IL RTE 336) CROSS SECTIONS - MATCHLINE LT</p> <p>SCALE: $\frac{1}{4}'' = 20'$ H $\frac{1}{4}'' = 10'$ V</p>	F.A.P. RTE. 407	SECTION (55-3)A	COUNTY MCDONOUGH	TOTAL SHEETS 671	SHEET NO. 362
V:\Transportation\2891\Grading Plans\2891xsheets-20\SCALE.dgn		DRAWN - TJD	REVISED -		CONTRACT NO. 68A42				
PLOT SCALE = 40.00' / IN.		CHECKED - AWM	REVISED -		ILLINOIS FED. AID PROJECT				
PLOT DATE = 12/12/2012		DATE - 12-12-12	REVISED -						