


BY	DATE

BY	DATE

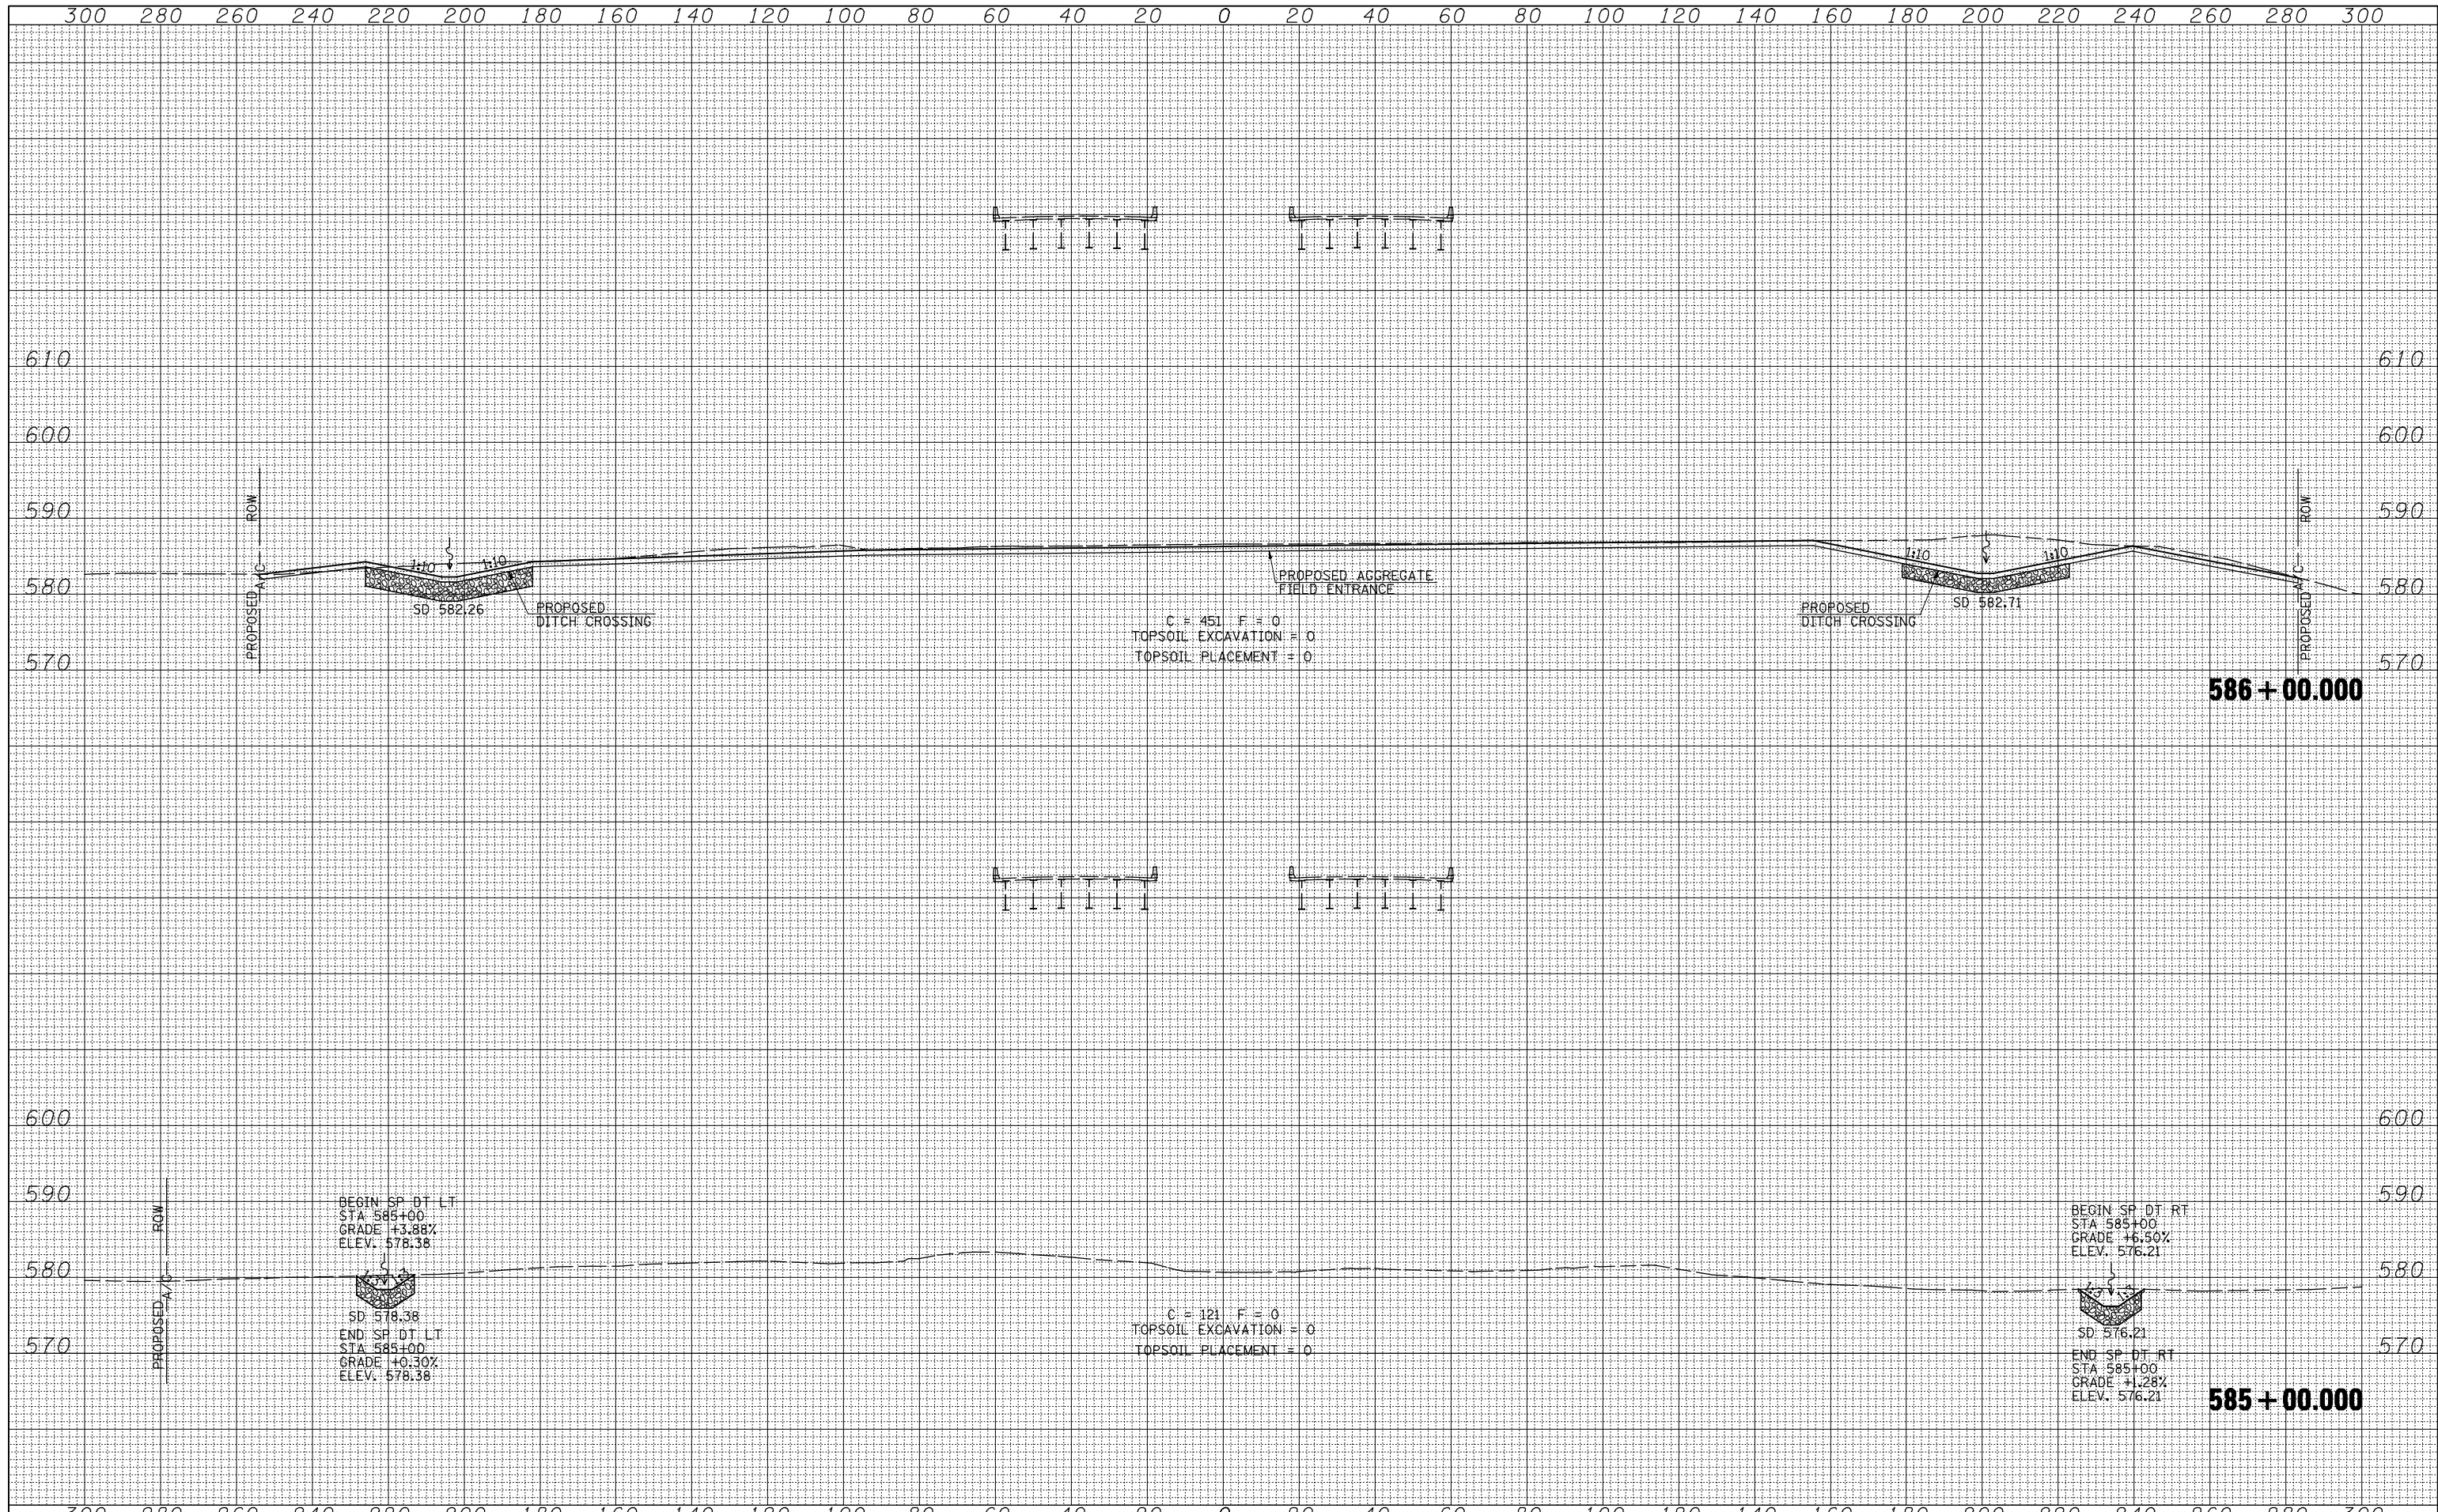

FILE NAME =	USER NAME = jdeen	DESIGNED - JRB	REVISED -	<b>STATE OF ILLINOIS DEPARTMENT OF TRANSPORTATION</b>	<b>FAP ROUTE 407 (IL RTE 336) CROSS SECTIONS</b>	<table border="1"> <tr><th>F.A.P. RTE.</th><th>SECTION</th><th>COUNTY</th><th>TOTAL SHEETS</th><th>SHEET NO.</th></tr> <tr><td>407</td><td>(55-3)A</td><td>MCDONOUGH</td><td>671</td><td>373</td></tr> </table>	F.A.P. RTE.	SECTION	COUNTY	TOTAL SHEETS	SHEET NO.	407	(55-3)A	MCDONOUGH	671	373
F.A.P. RTE.	SECTION	COUNTY	TOTAL SHEETS				SHEET NO.									
407	(55-3)A	MCDONOUGH	671	373												
V:\Transportation\2891\Grading Plans\2891xsheets-20SCALE.dgn	DRAWN - TJD	REVISOR -	REVISOR -	SCALE: $\frac{1}{4}''=20'$ H $\frac{1}{4}''=10'$ V	SHEET NO. 43 OF 176 SHEETS	STA. 585+00.000 TO STA. 586+00.000	ILLINOIS FED. AID PROJECT									
PLOT SCALE = 40.00' / IN.	CHECKED - AWM	REVISOR -	REVISOR -	CONTRACT NO. 68A42												
PLOT DATE = 12/12/2012	DATE - 12-12-12	REVISOR -	REVISOR -													