


300 320 340 360 380 400 420 440 460 480 500 520 540 560 580 600 620 640 660 680 700 720 740 760 780 800 820 840 860 880 900

BY	DATE
FINAL SURVEY	SURVEYED
NOTE BOOK	PLOTTED
NO.	TEMPLATE
	AREAS CHECKED

BY	DATE
ORIGINAL SURVEY	SURVEYED
NOTE BOOK	PLOTTED
NO.	TEMPLATE
	AREAS CHECKED

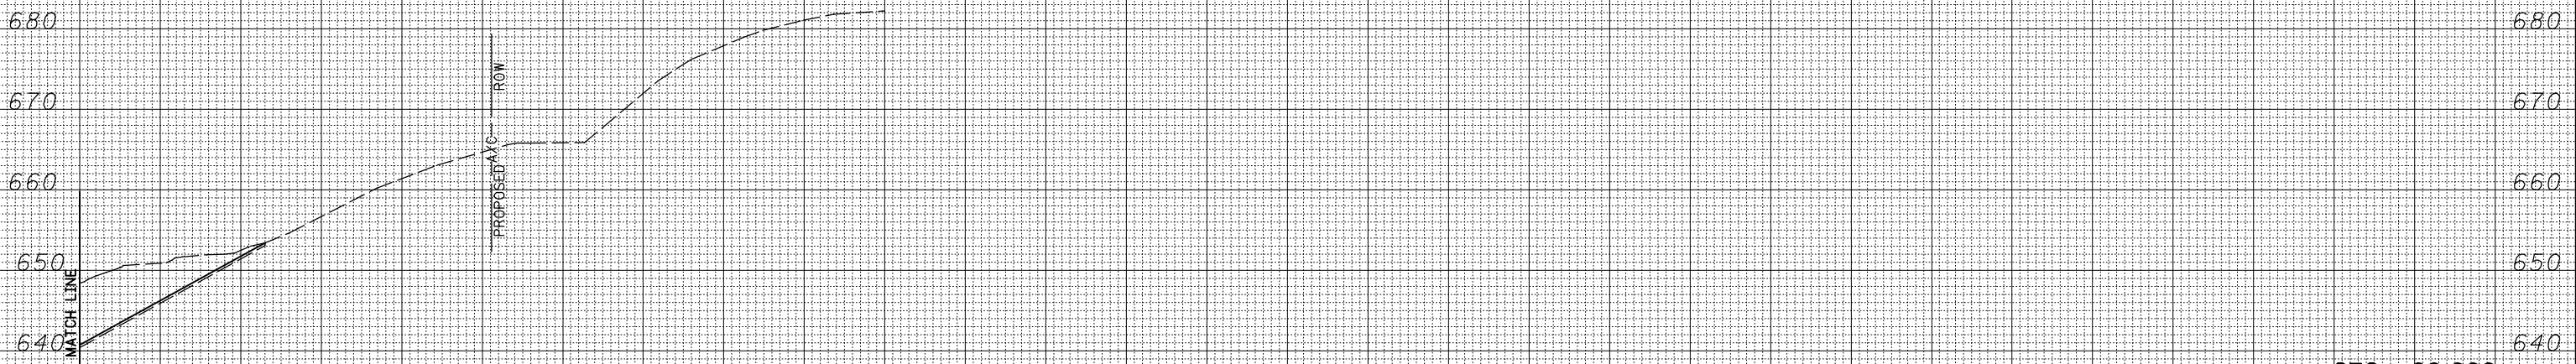

**676 + 00.000
(RIGHT)**

300 320 340 360 380 400 420 440 460 480 500 520 540 560 580 600 620 640 660 680 700 720 740 760 780 800 820 840 860 880 900

FILE NAME =
V:\Transportation\2891\Grading Plans\2891xsheets-20\SCALE.dgn

USER NAME = jdeen
PLOT SCALE = 40.00' / IN.
PLOT DATE = 12/12/2012

DESIGNED - JRB
DRAWN - TJD
CHECKED - AWM
DATE - 12-12-12

REVISED -
REVISED -
REVISED -
REVISED -

**STATE OF ILLINOIS
DEPARTMENT OF TRANSPORTATION**

**FAP ROUTE 407 (IL RTE 336)
CROSS SECTIONS - MATCHLINE RT**

SCALE: 1/4" = 20' H
1/4" = 10' V
SHEET NO. 96 OF 176 SHEETS STA. 676+00.000 TO STA. 676+00.000

F.A.P. RTE.	SECTION	COUNTY	TOTAL SHEETS	SHEET NO.
407	(55-3)A	MCDONOUGH	671	426
			CONTRACT NO. 68A42	

ILLINOIS FED. AID PROJECT