


900 880 860 

|              |               |
|--------------|---------------|
| BY           | DATE          |
|              |               |
| FINAL SURVEY | SURVEYED      |
| NOTE BOOK    | PLOTTED       |
| NO.          | TEMPLATE      |
|              | AREAS CHECKED |
|              | AREAS CHECKED |

|                 |               |
|-----------------|---------------|
| BY              | DATE          |
|                 |               |
| ORIGINAL SURVEY | SURVEYED      |
| NOTE BOOK       | PLOTTED       |
| NO.             | TEMPLATE      |
|                 | AREAS CHECKED |
|                 | AREAS CHECKED |

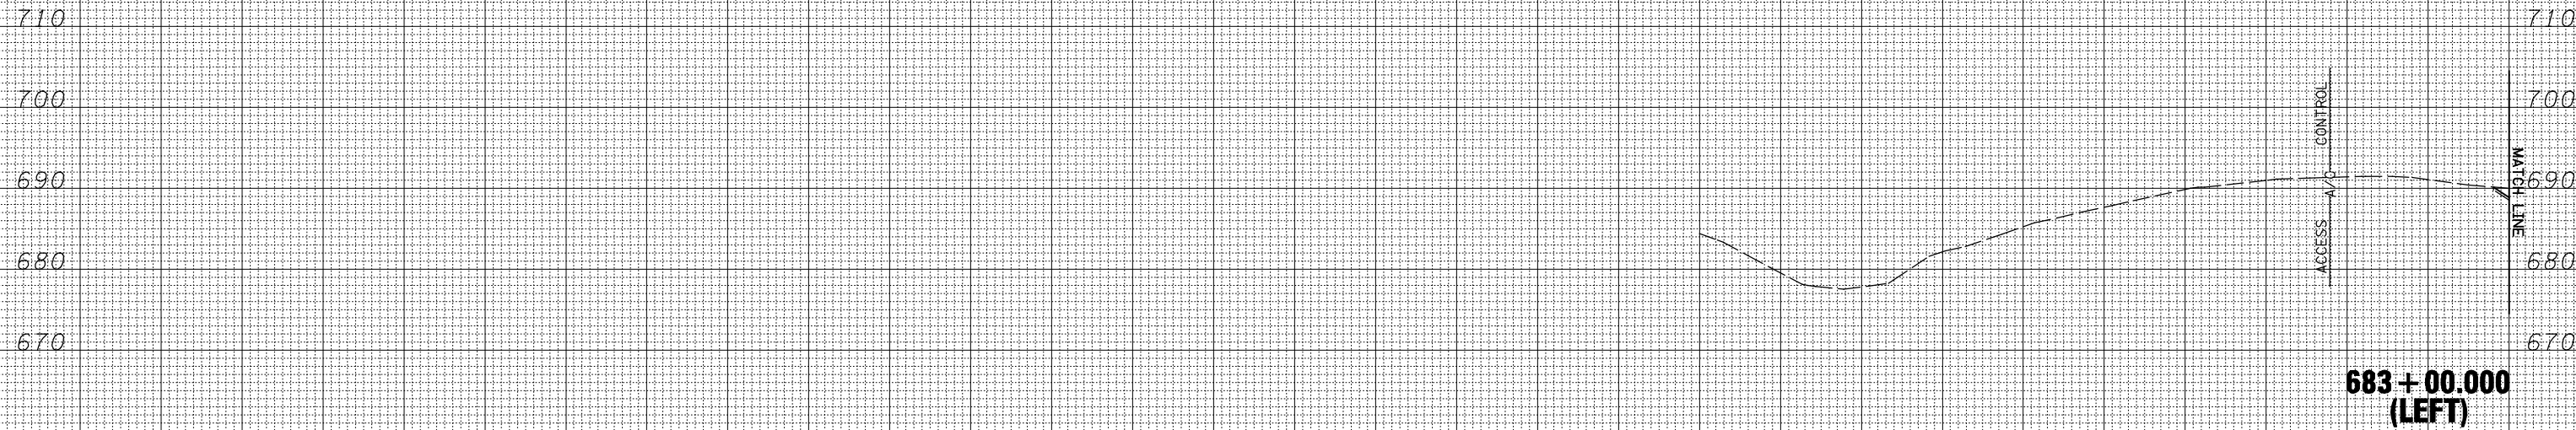

900 880 860 

FILE NAME =  
 V:\Transportation\2891\Grading Plans\2891xsheets-20\SCALE.dgn

USER NAME = jdeen  
 PLOT SCALE = 40.00' / IN.  
 PLOT DATE = 12/12/2012

DESIGNED - JRB  
 DRAWN - TJD  
 CHECKED - AWM  
 DATE - 12-12-12

REVISED -  
 REVISED -  
 REVISED -  
 REVISED -

**STATE OF ILLINOIS  
 DEPARTMENT OF TRANSPORTATION**

**FAP ROUTE 407 (IL RTE 336)  
 CROSS SECTIONS - MATCHLINE LT**

SCALE:  $\frac{1"}{40'}$  H  $\frac{1"}{10'}$  V SHEET NO. 107 OF 176 SHEETS STA. 683+00.000 TO STA. 683+00.000

| F.A.P. RTE. | SECTION | COUNTY    | TOTAL SHEETS       | SHEET NO. |
|-------------|---------|-----------|--------------------|-----------|
| 407         | (55-3)A | MCDONOUGH | 671                | 437       |
|             |         |           | CONTRACT NO. 68A42 |           |

ILLINOIS FED. AID PROJECT