


900 880 860 

FINAL SURVEY	SURVEYED	DATE
NOTE BOOK	PLOTTED	
NO.	TEMPLATE	
	AREAS	
	CHECKED	

ORIGINAL SURVEY	SURVEYED	DATE
NOTE BOOK	PLOTTED	
NO.	TEMPLATE	
	AREAS	
	CHECKED	

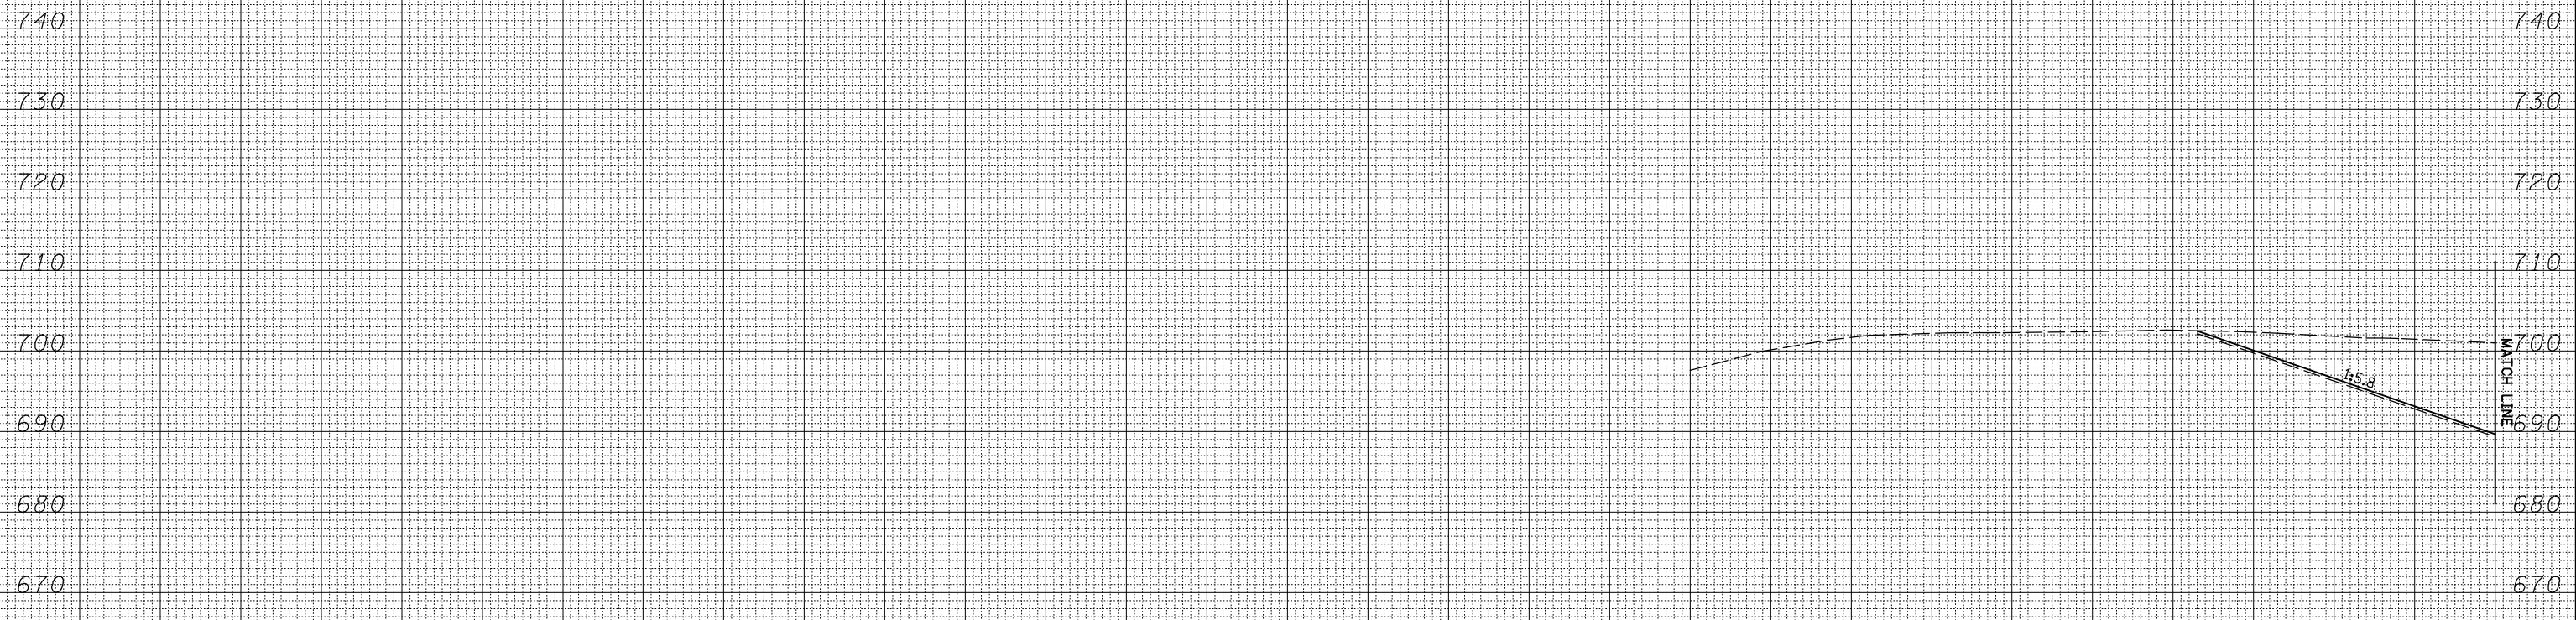

**691 + 00.000  
(LEFT)**

900 880 860 

FILE NAME =  
V:\Transportation\2891\Grading Plans\2891xsheets-20\SCALE.dgn

USER NAME = jdeen  
PLOT SCALE = 40.00' / IN.  
PLOT DATE = 12/12/2012

DESIGNED - JRB  
DRAWN - TJD  
CHECKED - AWM  
DATE - 12-12-12

REVISED -  
REVISED -  
REVISED -  
REVISED -

**STATE OF ILLINOIS  
DEPARTMENT OF TRANSPORTATION**

**FAP ROUTE 407 (IL RTE 336)  
CROSS SECTIONS - MATCHLINE LT**

SCALE:  $\frac{1}{4}'' = 20'$  H  $\frac{1}{8}'' = 10'$  V SHEET NO. 112 OF 176 SHEETS STA. 691+00.000 TO STA. 691+00.000

F.A.P. RTE.	SECTION	COUNTY	TOTAL SHEETS	SHEET NO.
407	(55-3)A	MCDONOUGH	671	442
			CONTRACT NO. 68A42	

ILLINOIS FED. AID PROJECT