


BY	DATE

BY	DATE

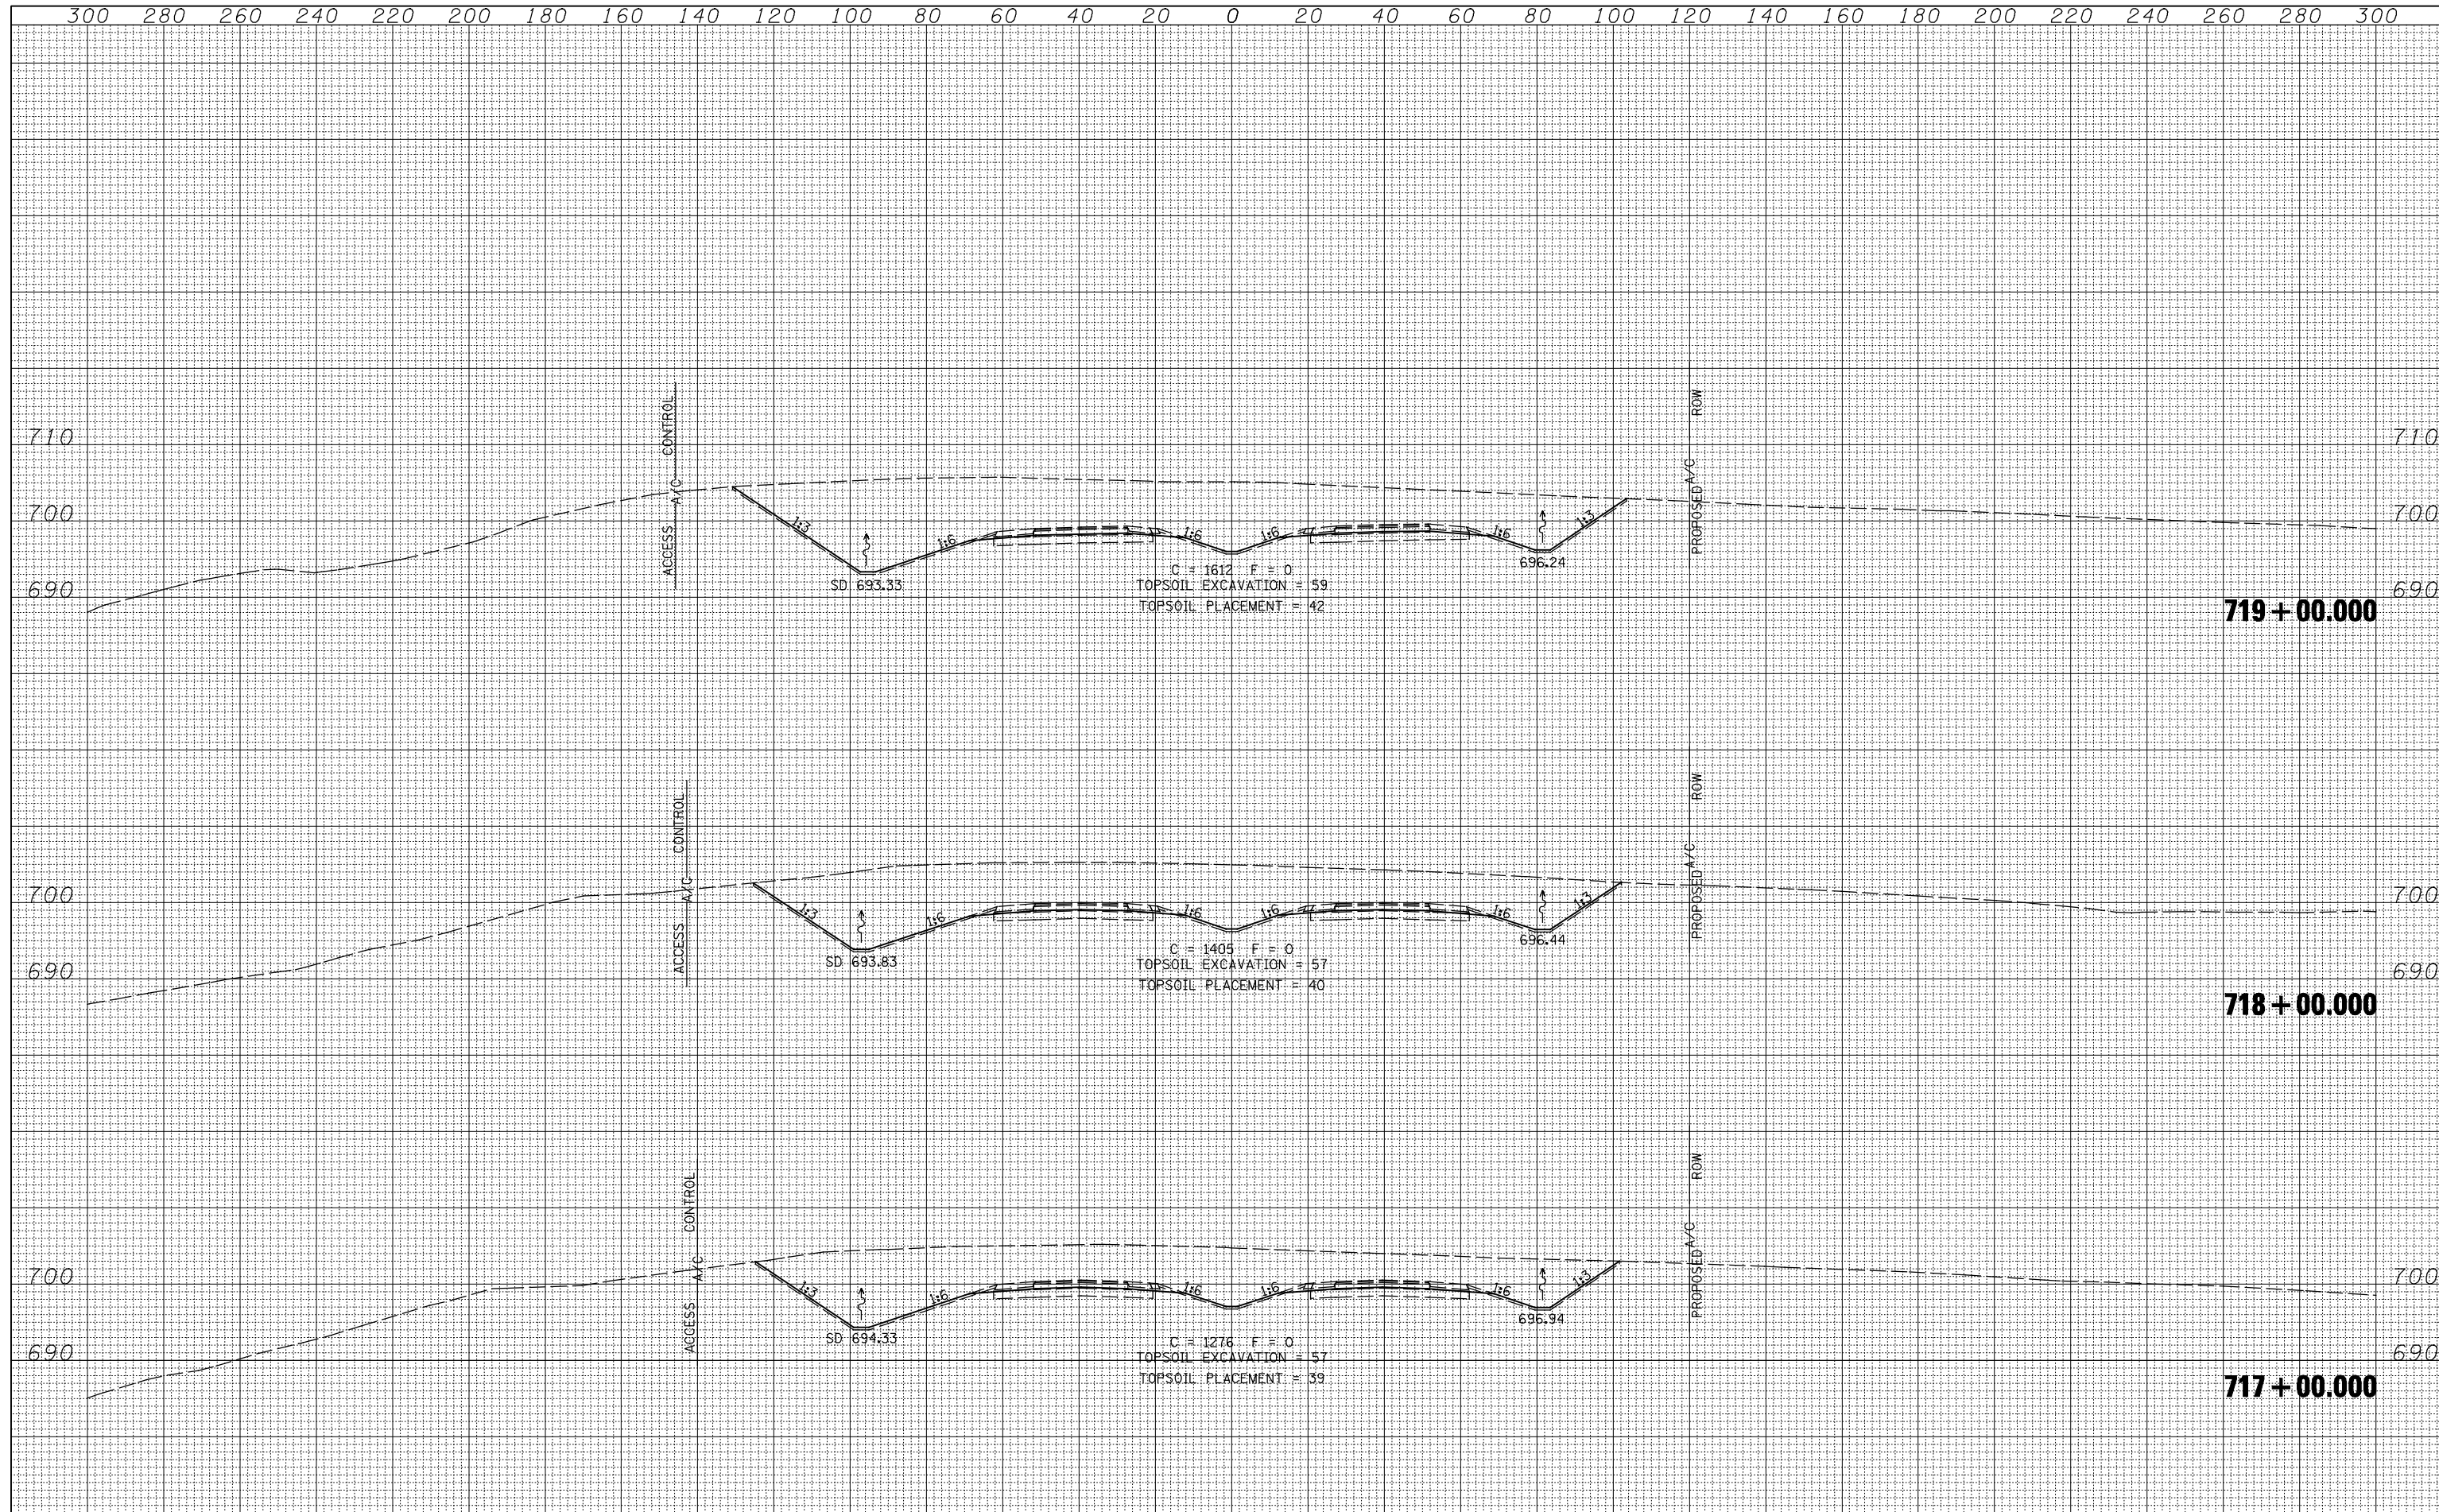

FILE NAME =	USER NAME = jdeen	DESIGNED - JRB	REVISED -	<p style="text-align: center;">STATE OF ILLINOIS DEPARTMENT OF TRANSPORTATION</p> <p style="text-align: center;">FAP ROUTE 407 (IL RTE 336) CROSS SECTIONS</p> <p>SCALE: $\frac{1"}{40'}$ H $\frac{1"}{10'}$ V</p> <p>SHEET NO. 122 OF 176 SHEETS STA. 717+00.000 TO STA. 719+00.000</p>
V:\Transportation\2891\Grading Plans\2891xsheets\2891SCALE.dgn	DRAWN - TJD	REVISED -		
PLOT SCALE = 40.00' / IN.	CHECKED - AWM	REVISED -		
PLOT DATE = 12/12/2012	DATE - 12-12-12	REVISED -		
F.A.P. RTE. 407	SECTION (55-3)A	COUNTY MCDONOUGH	TOTAL SHEETS 671	SHEET NO. 452
ILLINOIS FED. AID PROJECT			CONTRACT NO. 68A42	