


DATE
BY
SURVEYED
PLOTTED
TEMPLATE
AREAS CHECKED
NO.
FINAL SURVEY
NOTE BOOK
NO.

DATE
BY
SURVEYED
PLOTTED
TEMPLATE
AREAS CHECKED
NO.
ORIGINAL SURVEY
NOTE BOOK
NO.

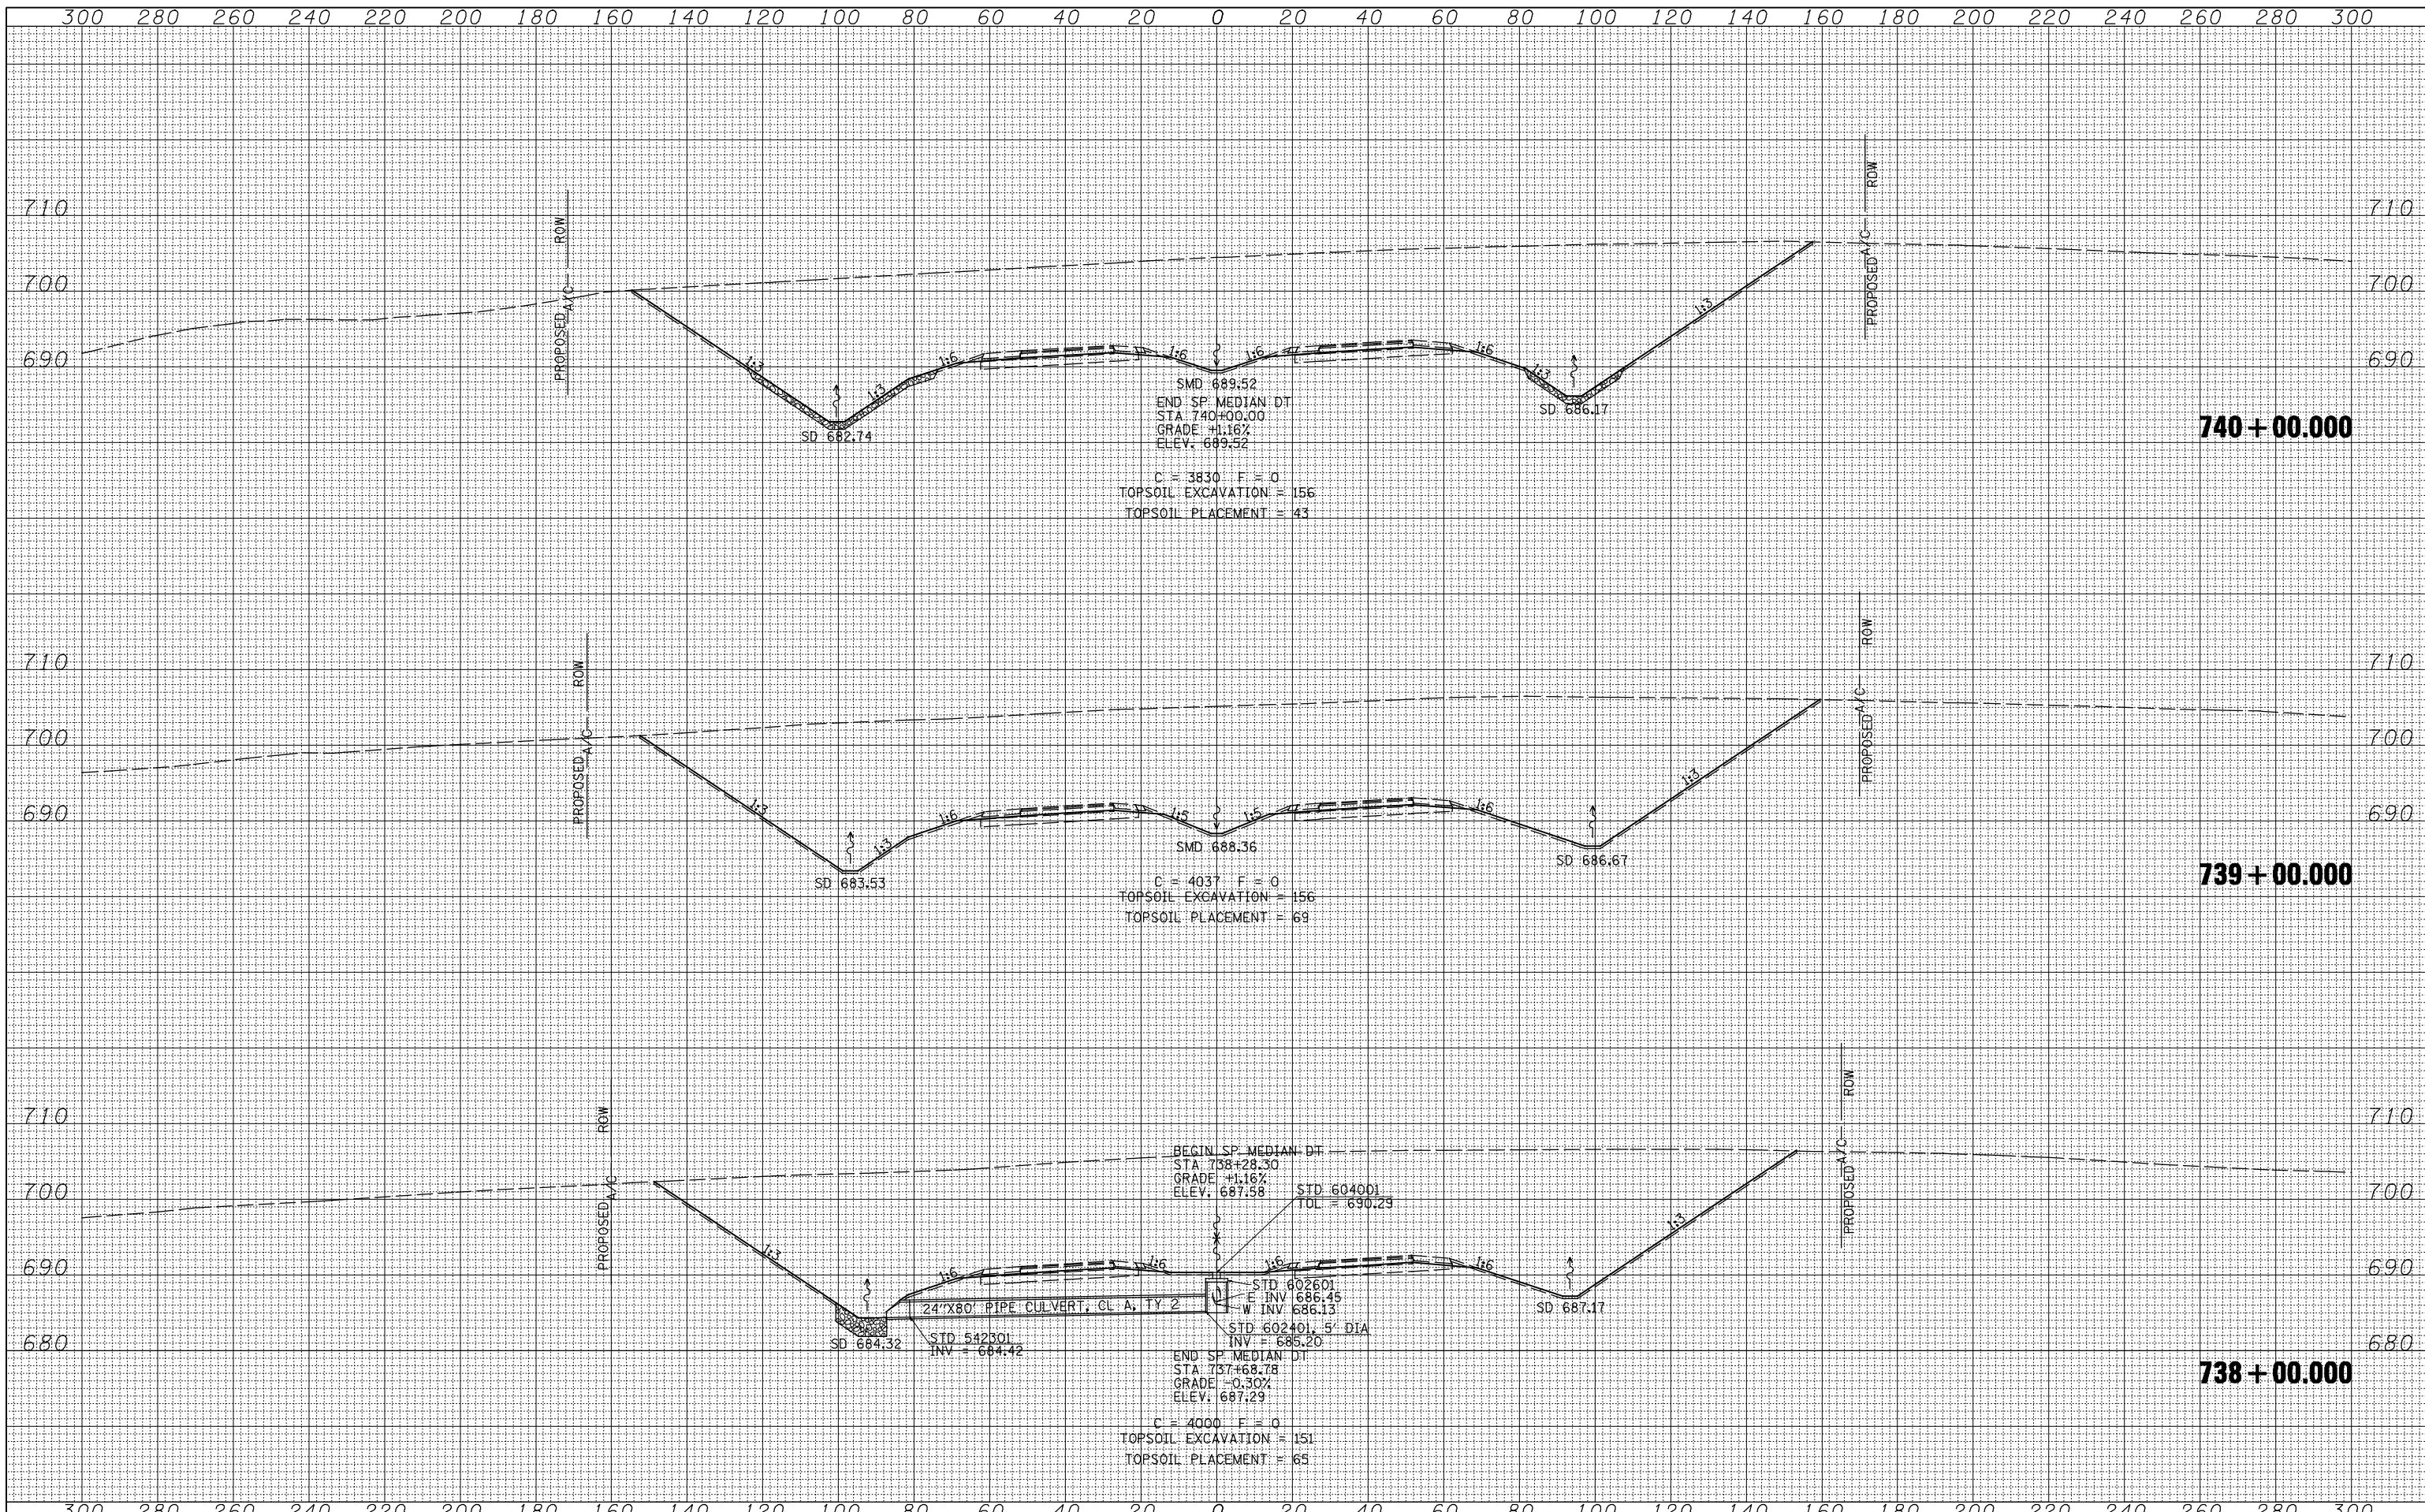

FILE NAME =	USER NAME = jdeen	DESIGNED - JRB	REVISED -	F.A.P. RTE. 407	SECTION (55-3)A	COUNTY MCDONOUGH	TOTAL SHEETS 671	SHEET NO. 459
V:\Transportation\2891\Grading Plans\2891xsheets-20SCALE.dgn		DRAWN - TJD	REVISED -	SCALE: $\frac{1"}{20'} \text{ H}$ $\frac{1"}{10'} \text{ V}$			CONTRACT NO. 68A42	
PLOT SCALE = 40.00' / IN.		CHECKED - AWM	REVISED -	STATE OF ILLINOIS DEPARTMENT OF TRANSPORTATION			FAP ROUTE 407 (IL RTE 336) CROSS SECTIONS	
PLOT DATE = 12/12/2012		DATE - 12-12-12	REVISED -	SHEET NO. 129 OF 176 SHEETS		STA. 738+00.00 TO STA. 740+00.00		ILLINOIS FED. AID PROJECT