


DATE	
BY	
SURVEYED	
PLOTTED	
TEMPLATE	
NOTE BOOK	
AREAS CHECKED	
NO.	

DATE	
BY	
ORIGINAL SURVEY	
NOTE BOOK	
AREAS CHECKED	
NO.	

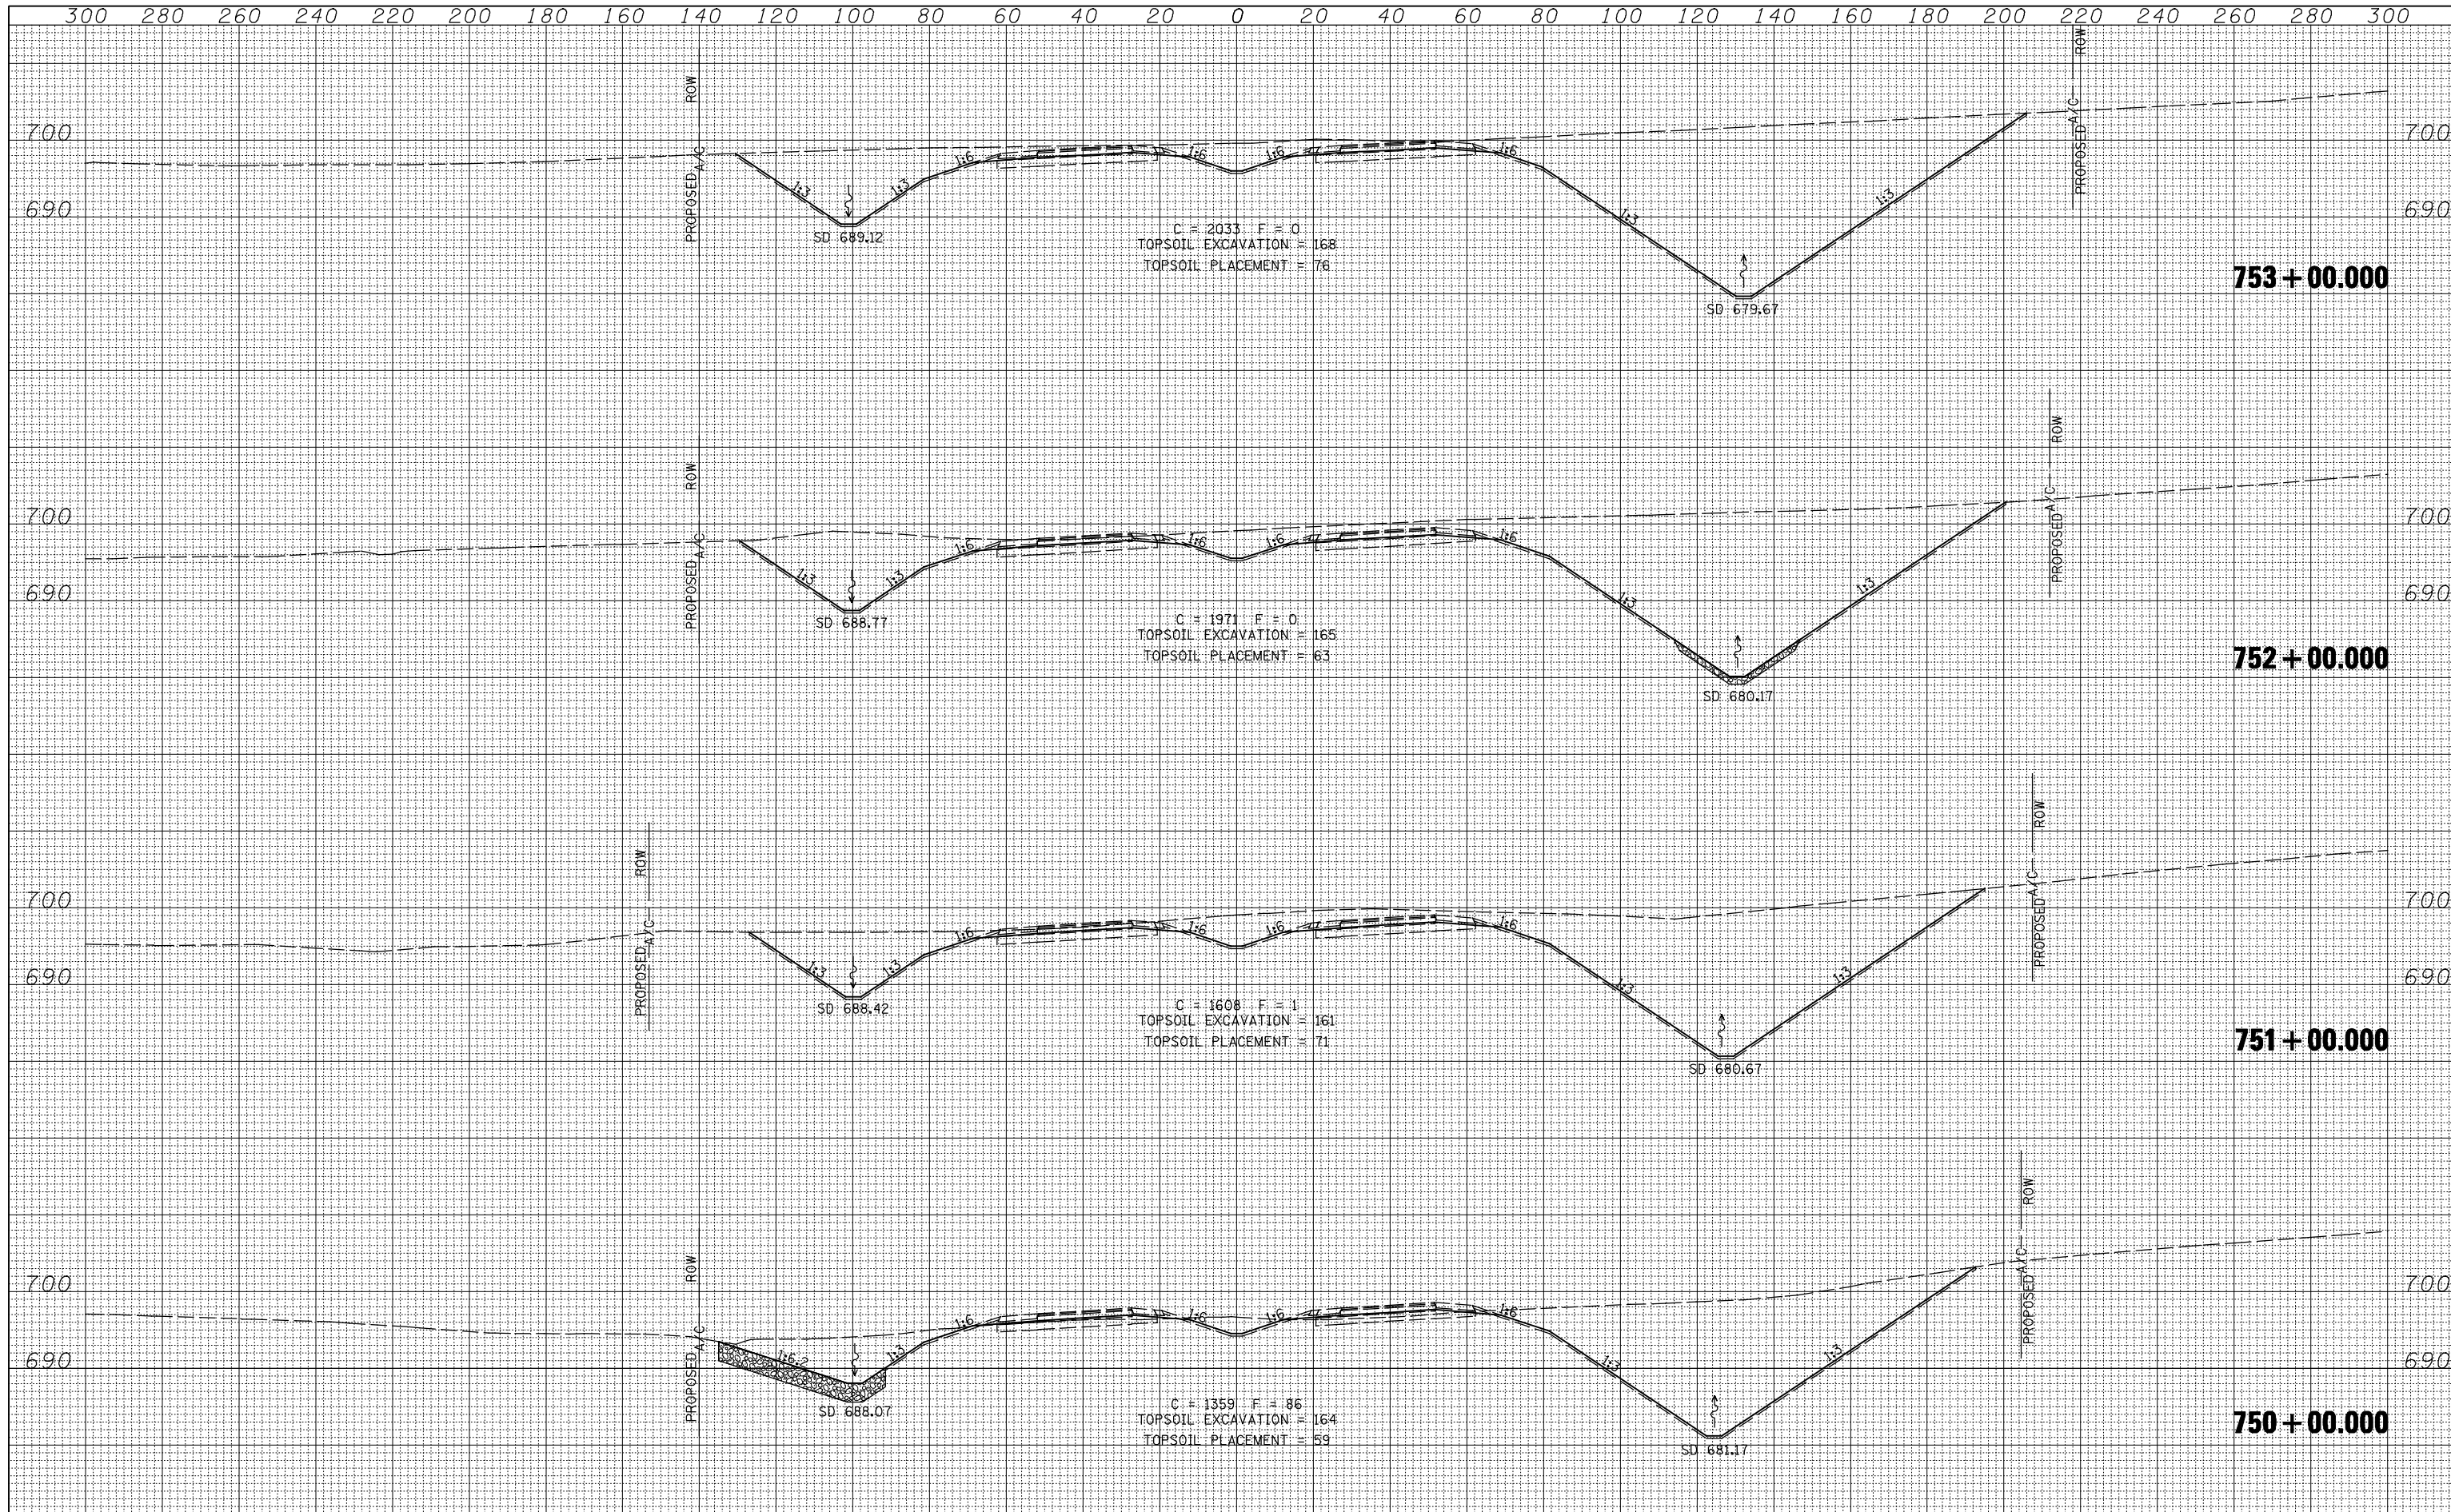

FILE NAME =	USER NAME = jdeen	DESIGNED - JRB	REVISED -	STATE OF ILLINOIS DEPARTMENT OF TRANSPORTATION FAP ROUTE 407 (IL RTE 336) CROSS SECTIONS	F.A.P. RTE. 407	SECTION (55-3)A	COUNTY MCDONOUGH	TOTAL SHEETS 671	SHEET NO. 463
V:\Transportation\2891\Grading Plans\2891xsheets-20\SCALE.dgn	DRAWN - TJD	REVISOR -			CONTRACT NO. 68A42				
PLOT SCALE = 40.00' / IN.	CHECKED - AWM	REVISOR -							
PLOT DATE = 12/12/2012	DATE - 12-12-12	REVISOR -							

SCALE: $\frac{1}{4"} = 20' H$ $\frac{1}{8"} = 10' V$ SHEET NO. 133 OF 176 SHEETS STA. 750+00.000 TO STA. 753+00.000