


DATE	
BY	
SURVEYED	
PLOTTED	
TEMPLATE	
AREAS	
CHECKED	
NO.	

DATE	
BY	
SURVEYED	
PLOTTED	
TEMPLATE	
AREAS	
CHECKED	
NO.	

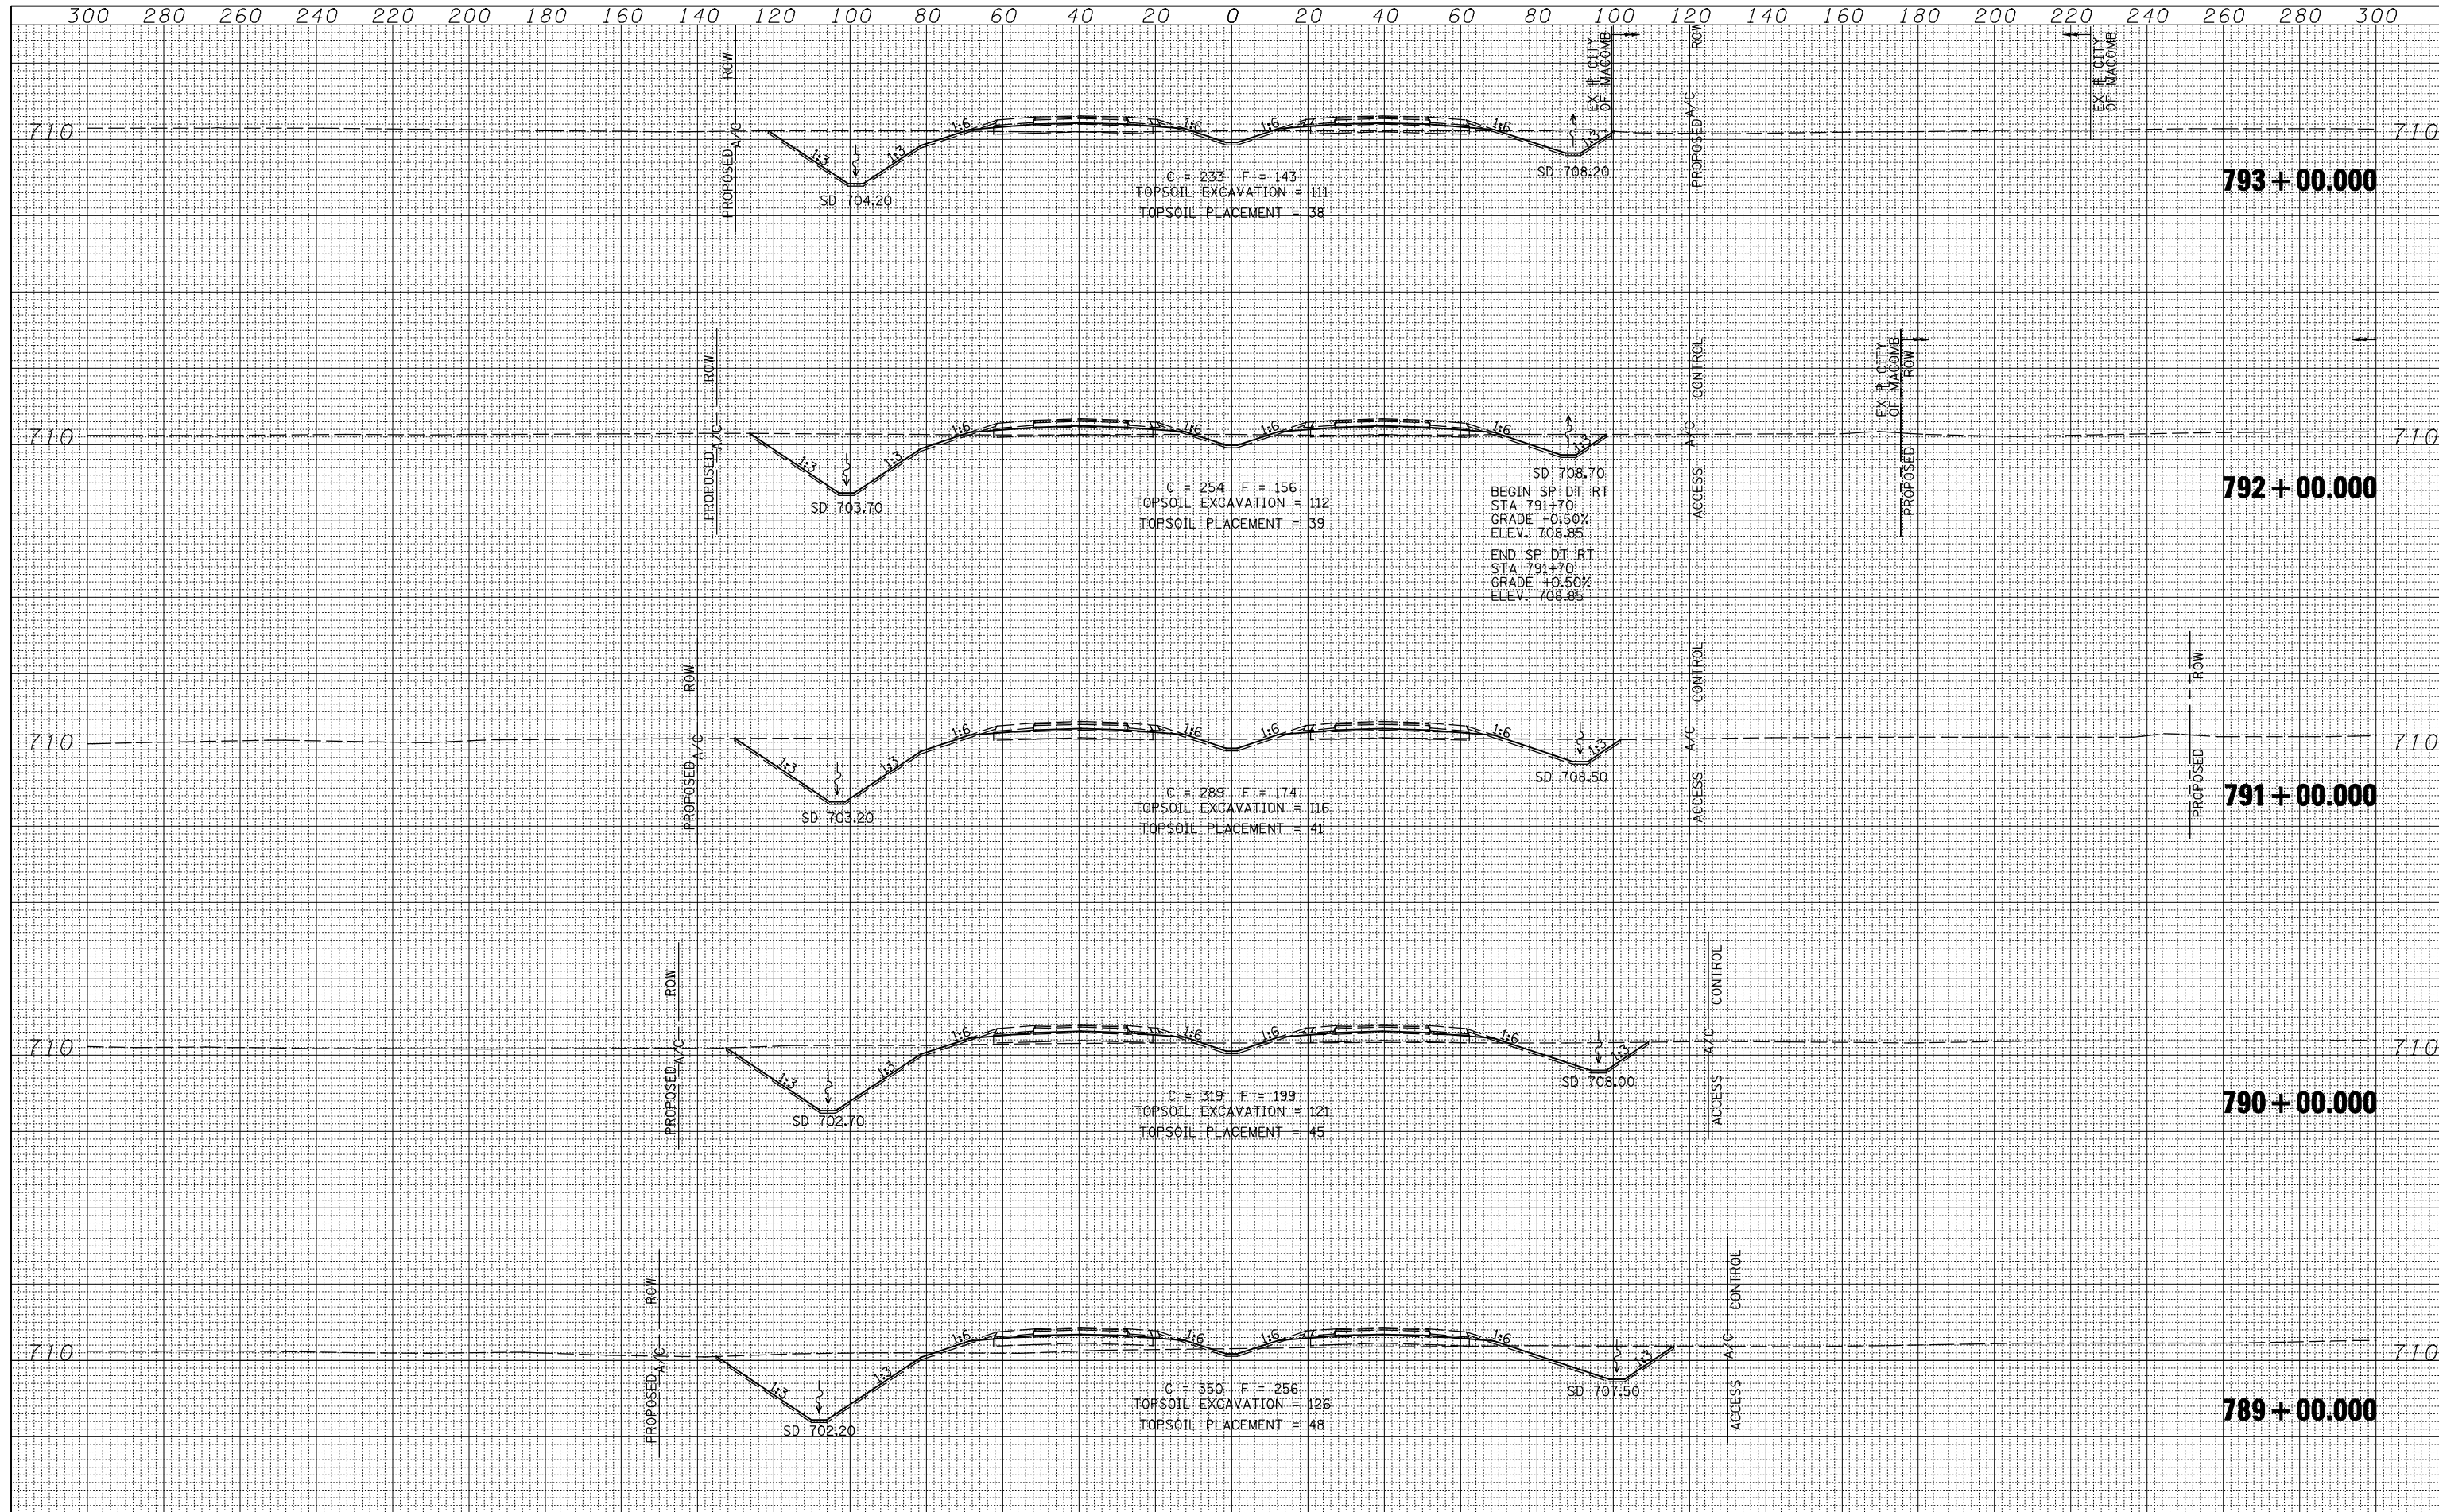

FILE NAME =	USER NAME = jdeen	DESIGNED - JRB	REVISED -	F.A.P. RTE. 407	SECTION (55-3)A	COUNTY MCDONOUGH	TOTAL SHEETS 671	SHEET NO. 477
V:\Transportation\2891\Grading Plans\2891xsheets-20\SCALE.dgn		DRAWN - TJD	REVISED -	FAP ROUTE 407 (IL RTE 336)			CONTRACT NO. 68A42	
PLOT SCALE = 40.00' / IN.		CHECKED - AWM	REVISED -	CROSS SECTIONS				
PLOT DATE = 12-12-12		DATE - 12-12-12	REVISED -	SCALE: 1/4"=20' H 1/4"=10' V	SHEET NO. 147 OF 176 SHEETS	STA. 789+00.000 TO STA. 793+00.000	ILLINOIS FED. AID PROJECT	

**STATE OF ILLINOIS  
DEPARTMENT OF TRANSPORTATION**