


DATE	BY
SURVEYED	SURVEYED
PLOTTED	PLOTTED
TEMPLATE	TEMPLATE
AREAS CHECKED	AREAS CHECKED
NO.	NO.

DATE	BY
SURVEYED	SURVEYED
PLOTTED	PLOTTED
TEMPLATE	TEMPLATE
AREAS CHECKED	AREAS CHECKED
NO.	NO.

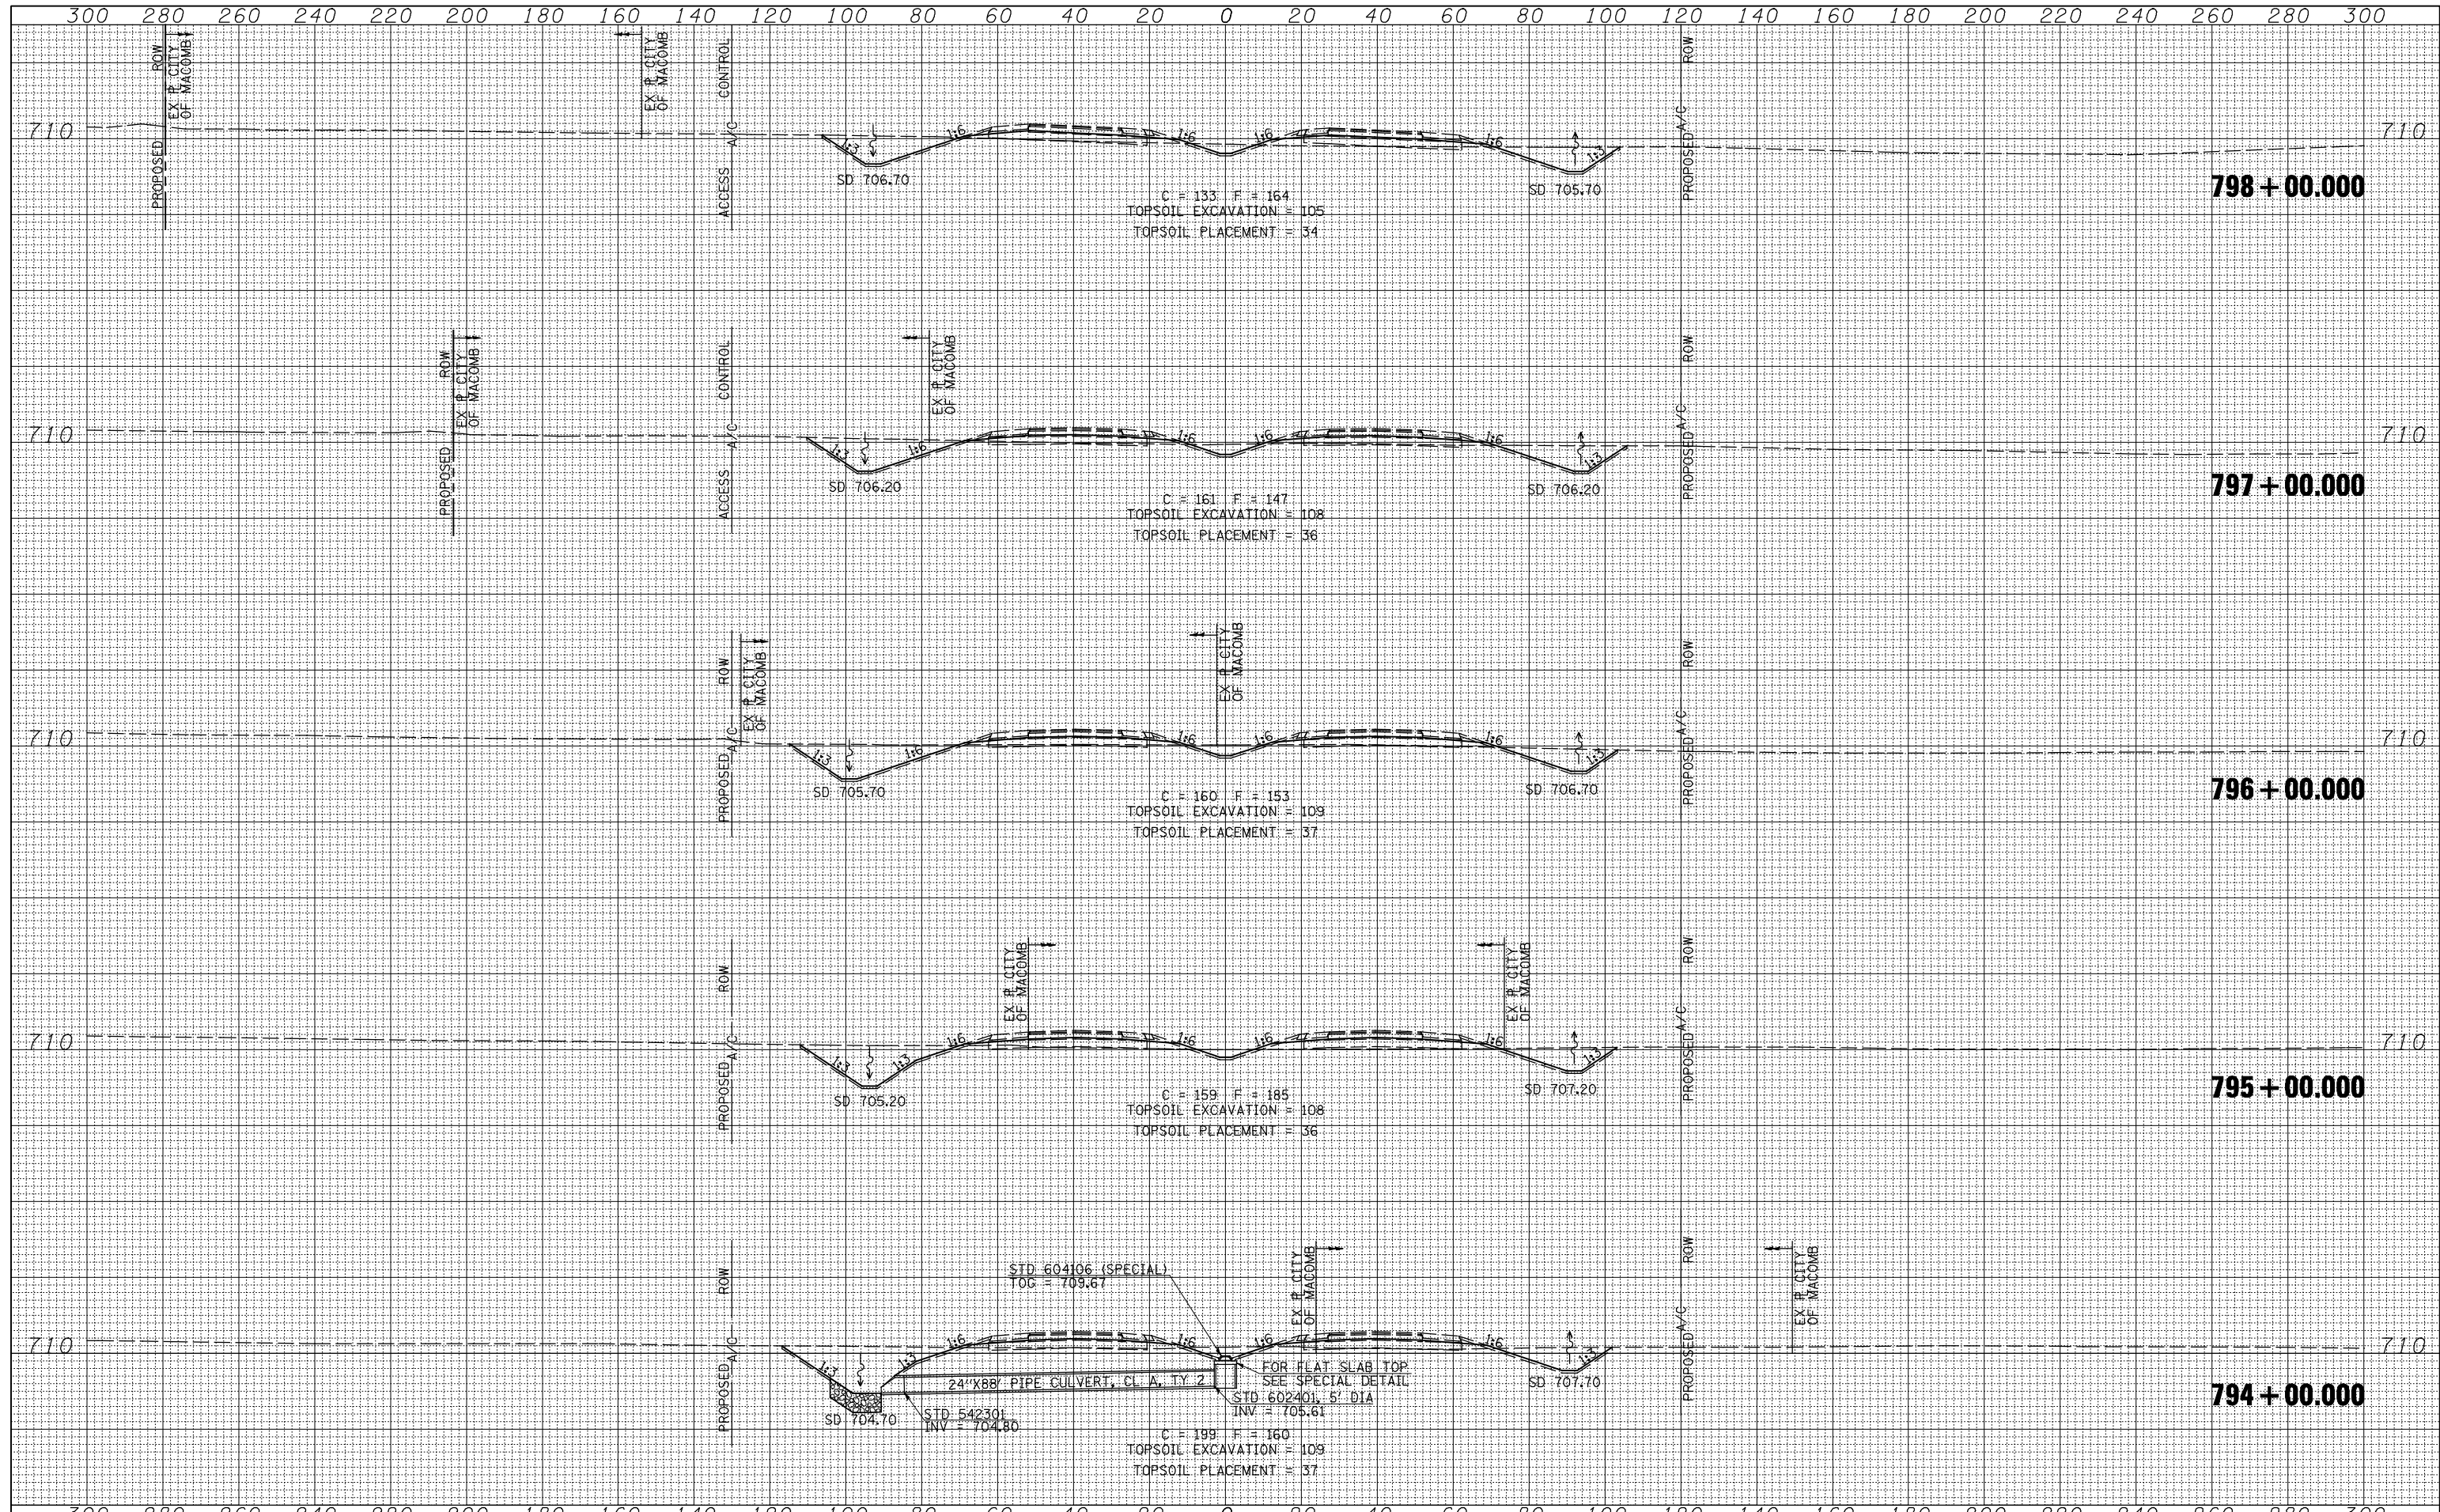

FILE NAME = V:\Transportation\2891\Grading Plans\2891xsheets-20SCALE.dgn	USER NAME = jdeen	DESIGNED - JRB	REVISED -
	PLOT SCALE = 40.00' / IN.	DRAWN - TJD	REVISED -
PLOT DATE = 12/12/2012	CHECKED - AWM	REVISED -	REVISED -
	DATE - 12-12-12	REVISED -	REVISED -

STATE OF ILLINOIS  
DEPARTMENT OF TRANSPORTATION

FAP ROUTE 407 (IL RTE 336)  
CROSS SECTIONS

SCALE: 1/2"=20' H  
1/4"=10' V  
SHEET NO. 148 OF 176 SHEETS STA. 794+00.000 TO STA. 798+00.000

F.A.P. RTE.	SECTION	COUNTY	TOTAL SHEETS	SHEET NO.
407	(55-3)A	MCDONOUGH	671	478
			CONTRACT NO. 68A42	

ILLINOIS FED. AID PROJECT