


DATE	
BY	
ORIGINAL SURVEY	SURVEYED
NOTE BOOK	PLOTTED
NO.	TEMPLATE
	AREAS CHECKED
	AREAS CHECKED

DATE	
BY	
ORIGINAL SURVEY	SURVEYED
NOTE BOOK	PLOTTED
NO.	TEMPLATE
	AREAS CHECKED
	AREAS CHECKED

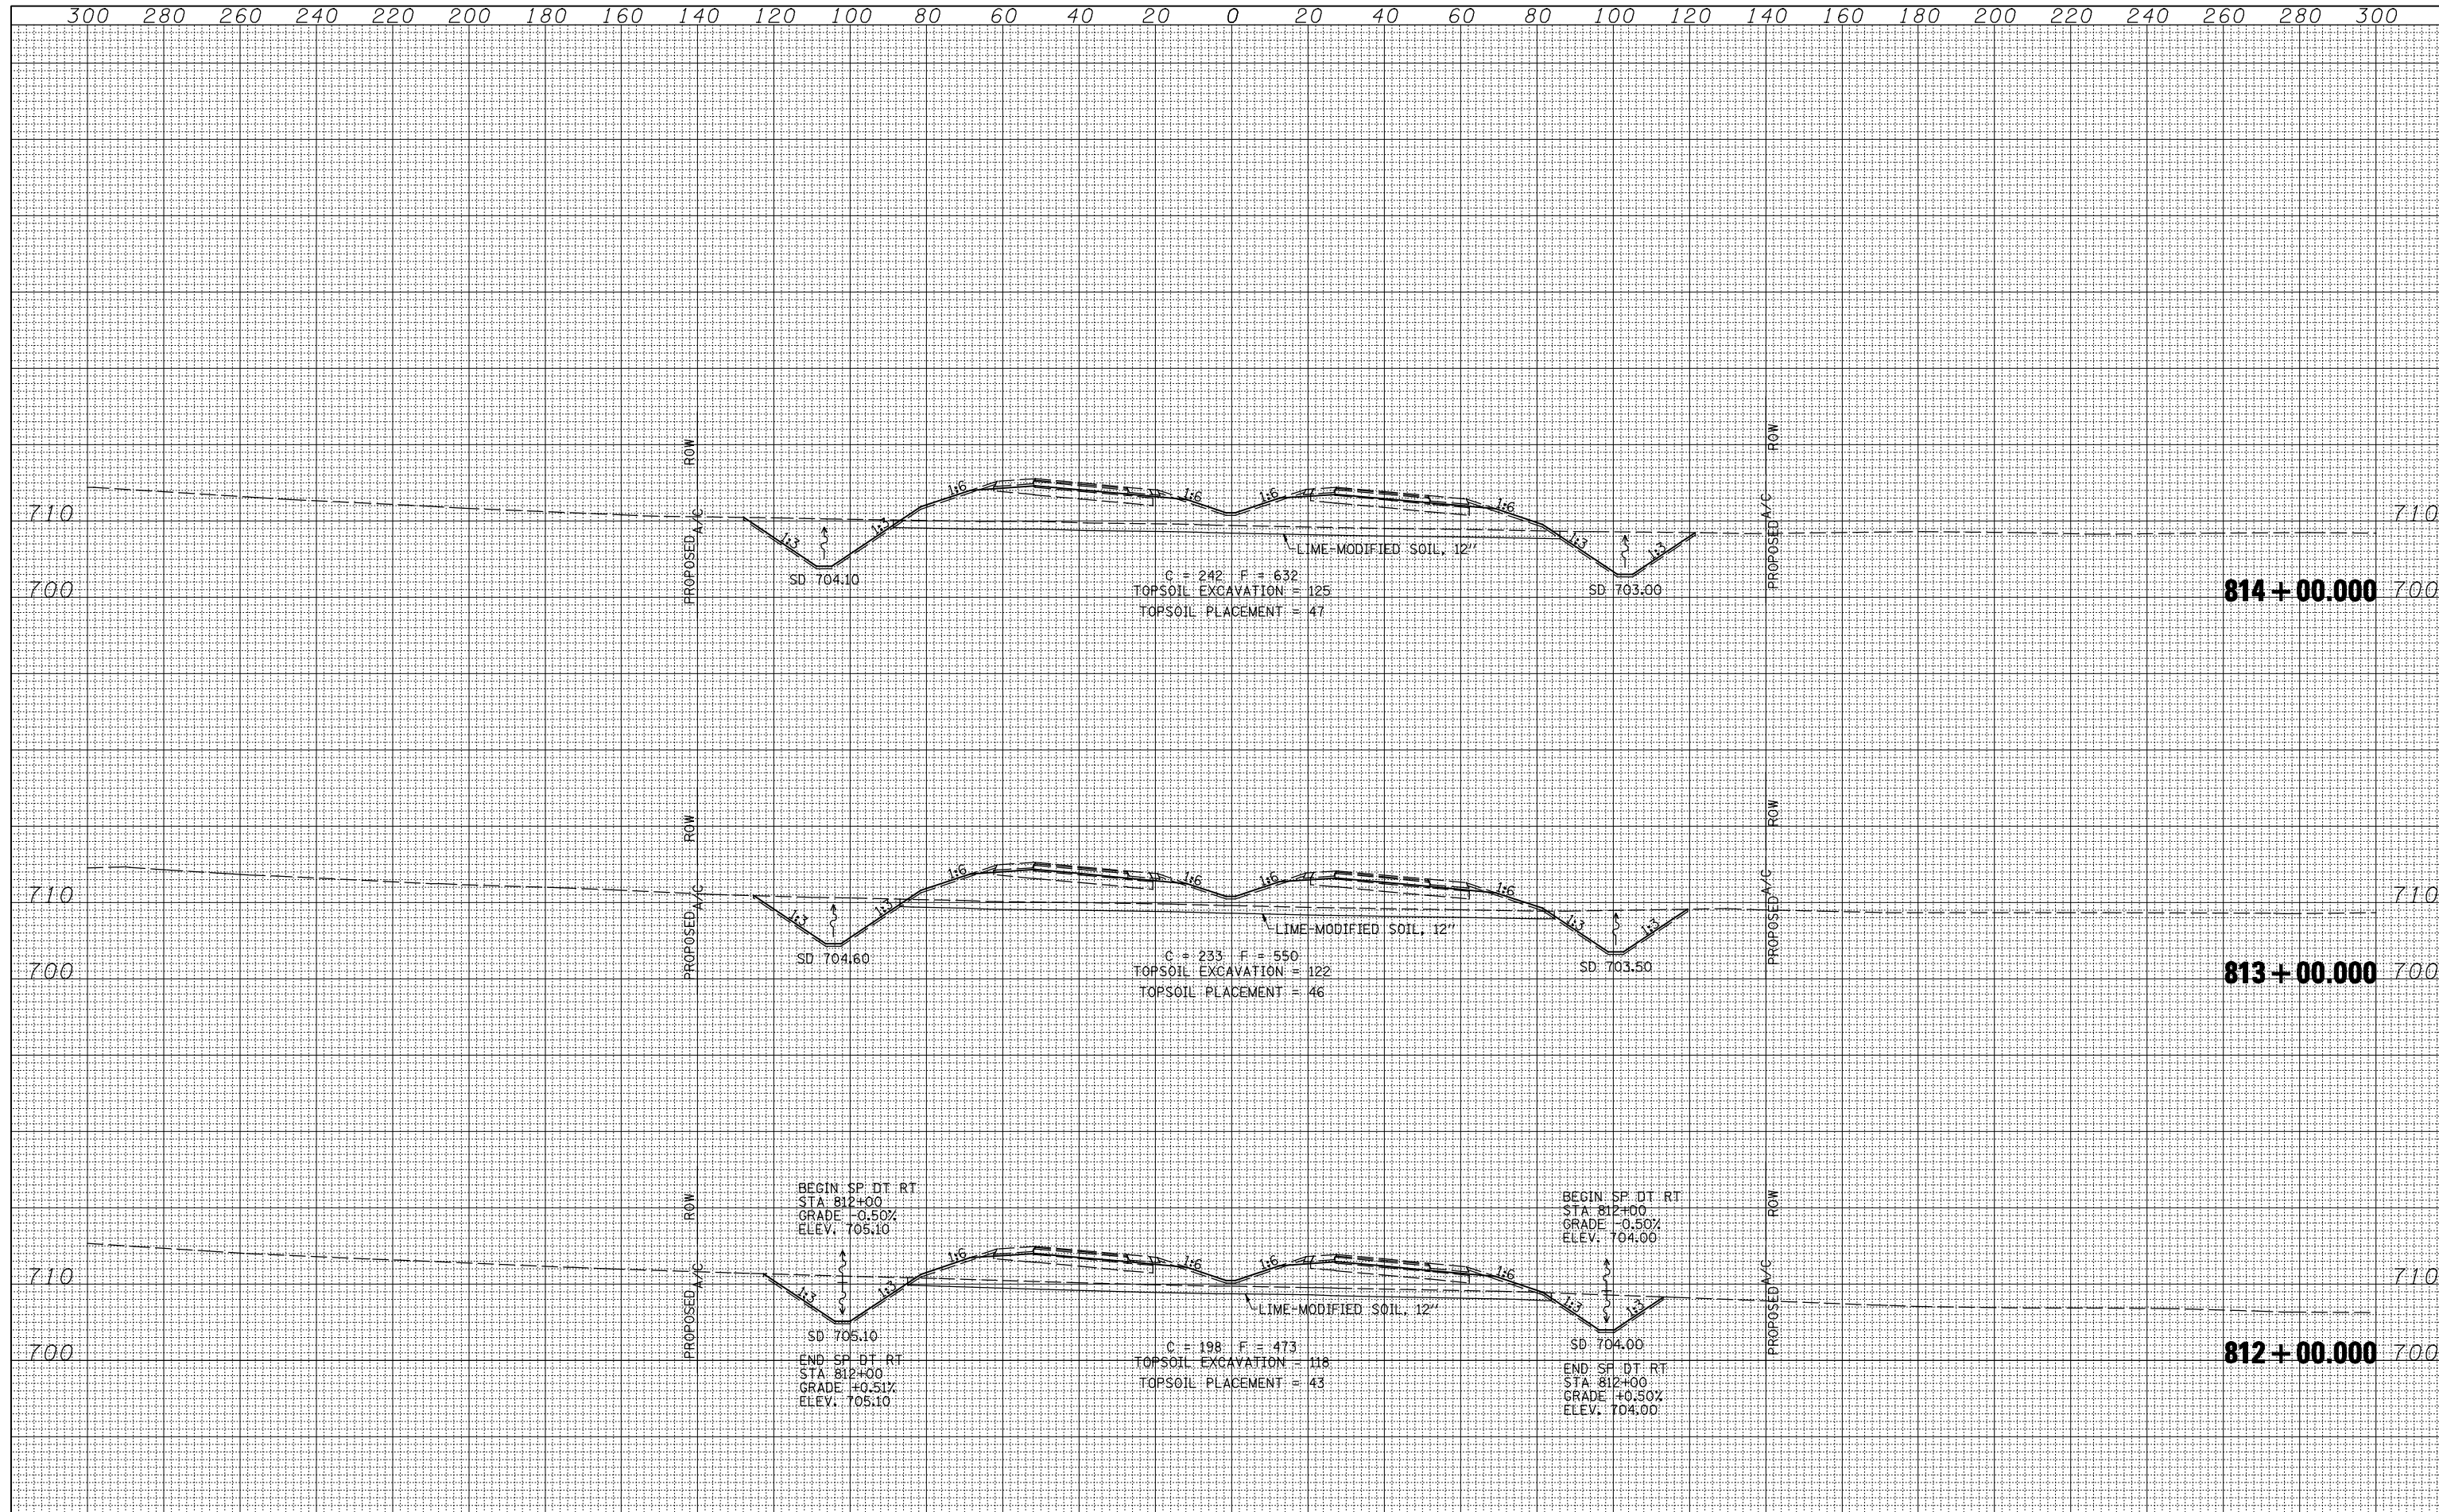

FILE NAME =	USER NAME = jdeen	DESIGNED - JRB	REVISED -	STATE OF ILLINOIS DEPARTMENT OF TRANSPORTATION FAP ROUTE 407 (IL RTE 336) CROSS SECTIONS	F.A.P. RTE. 407	SECTION (55-3)A	COUNTY MCDONOUGH	TOTAL SHEETS 671	SHEET NO. 482
	V:\Transportation\2891\Grading Plans\2891xsheets-20\SCALE.dgn	DRAWN - TJD	REVISED -		SCALE: 1"=20' H 1"=10' V			CONTRACT NO. 68A42	
	PLOT SCALE = 40.00' / IN.	CHECKED - AWM	REVISED -		SHEET NO. 152 OF 176 SHEETS	STA. 812+00.000 TO STA. 814+00.000	ILLINOIS FED. AID PROJECT		
	PLOT DATE = 12/12/2012	DATE - 12-12-12	REVISED -						