


FINAL SURVEY NO.	SURVEYED PLOTTED TEMPLATE AREAS CHECKED	BY	DATE

ORIGINAL SURVEY NO.	SURVEYED PLOTTED TEMPLATE AREAS CHECKED	BY	DATE

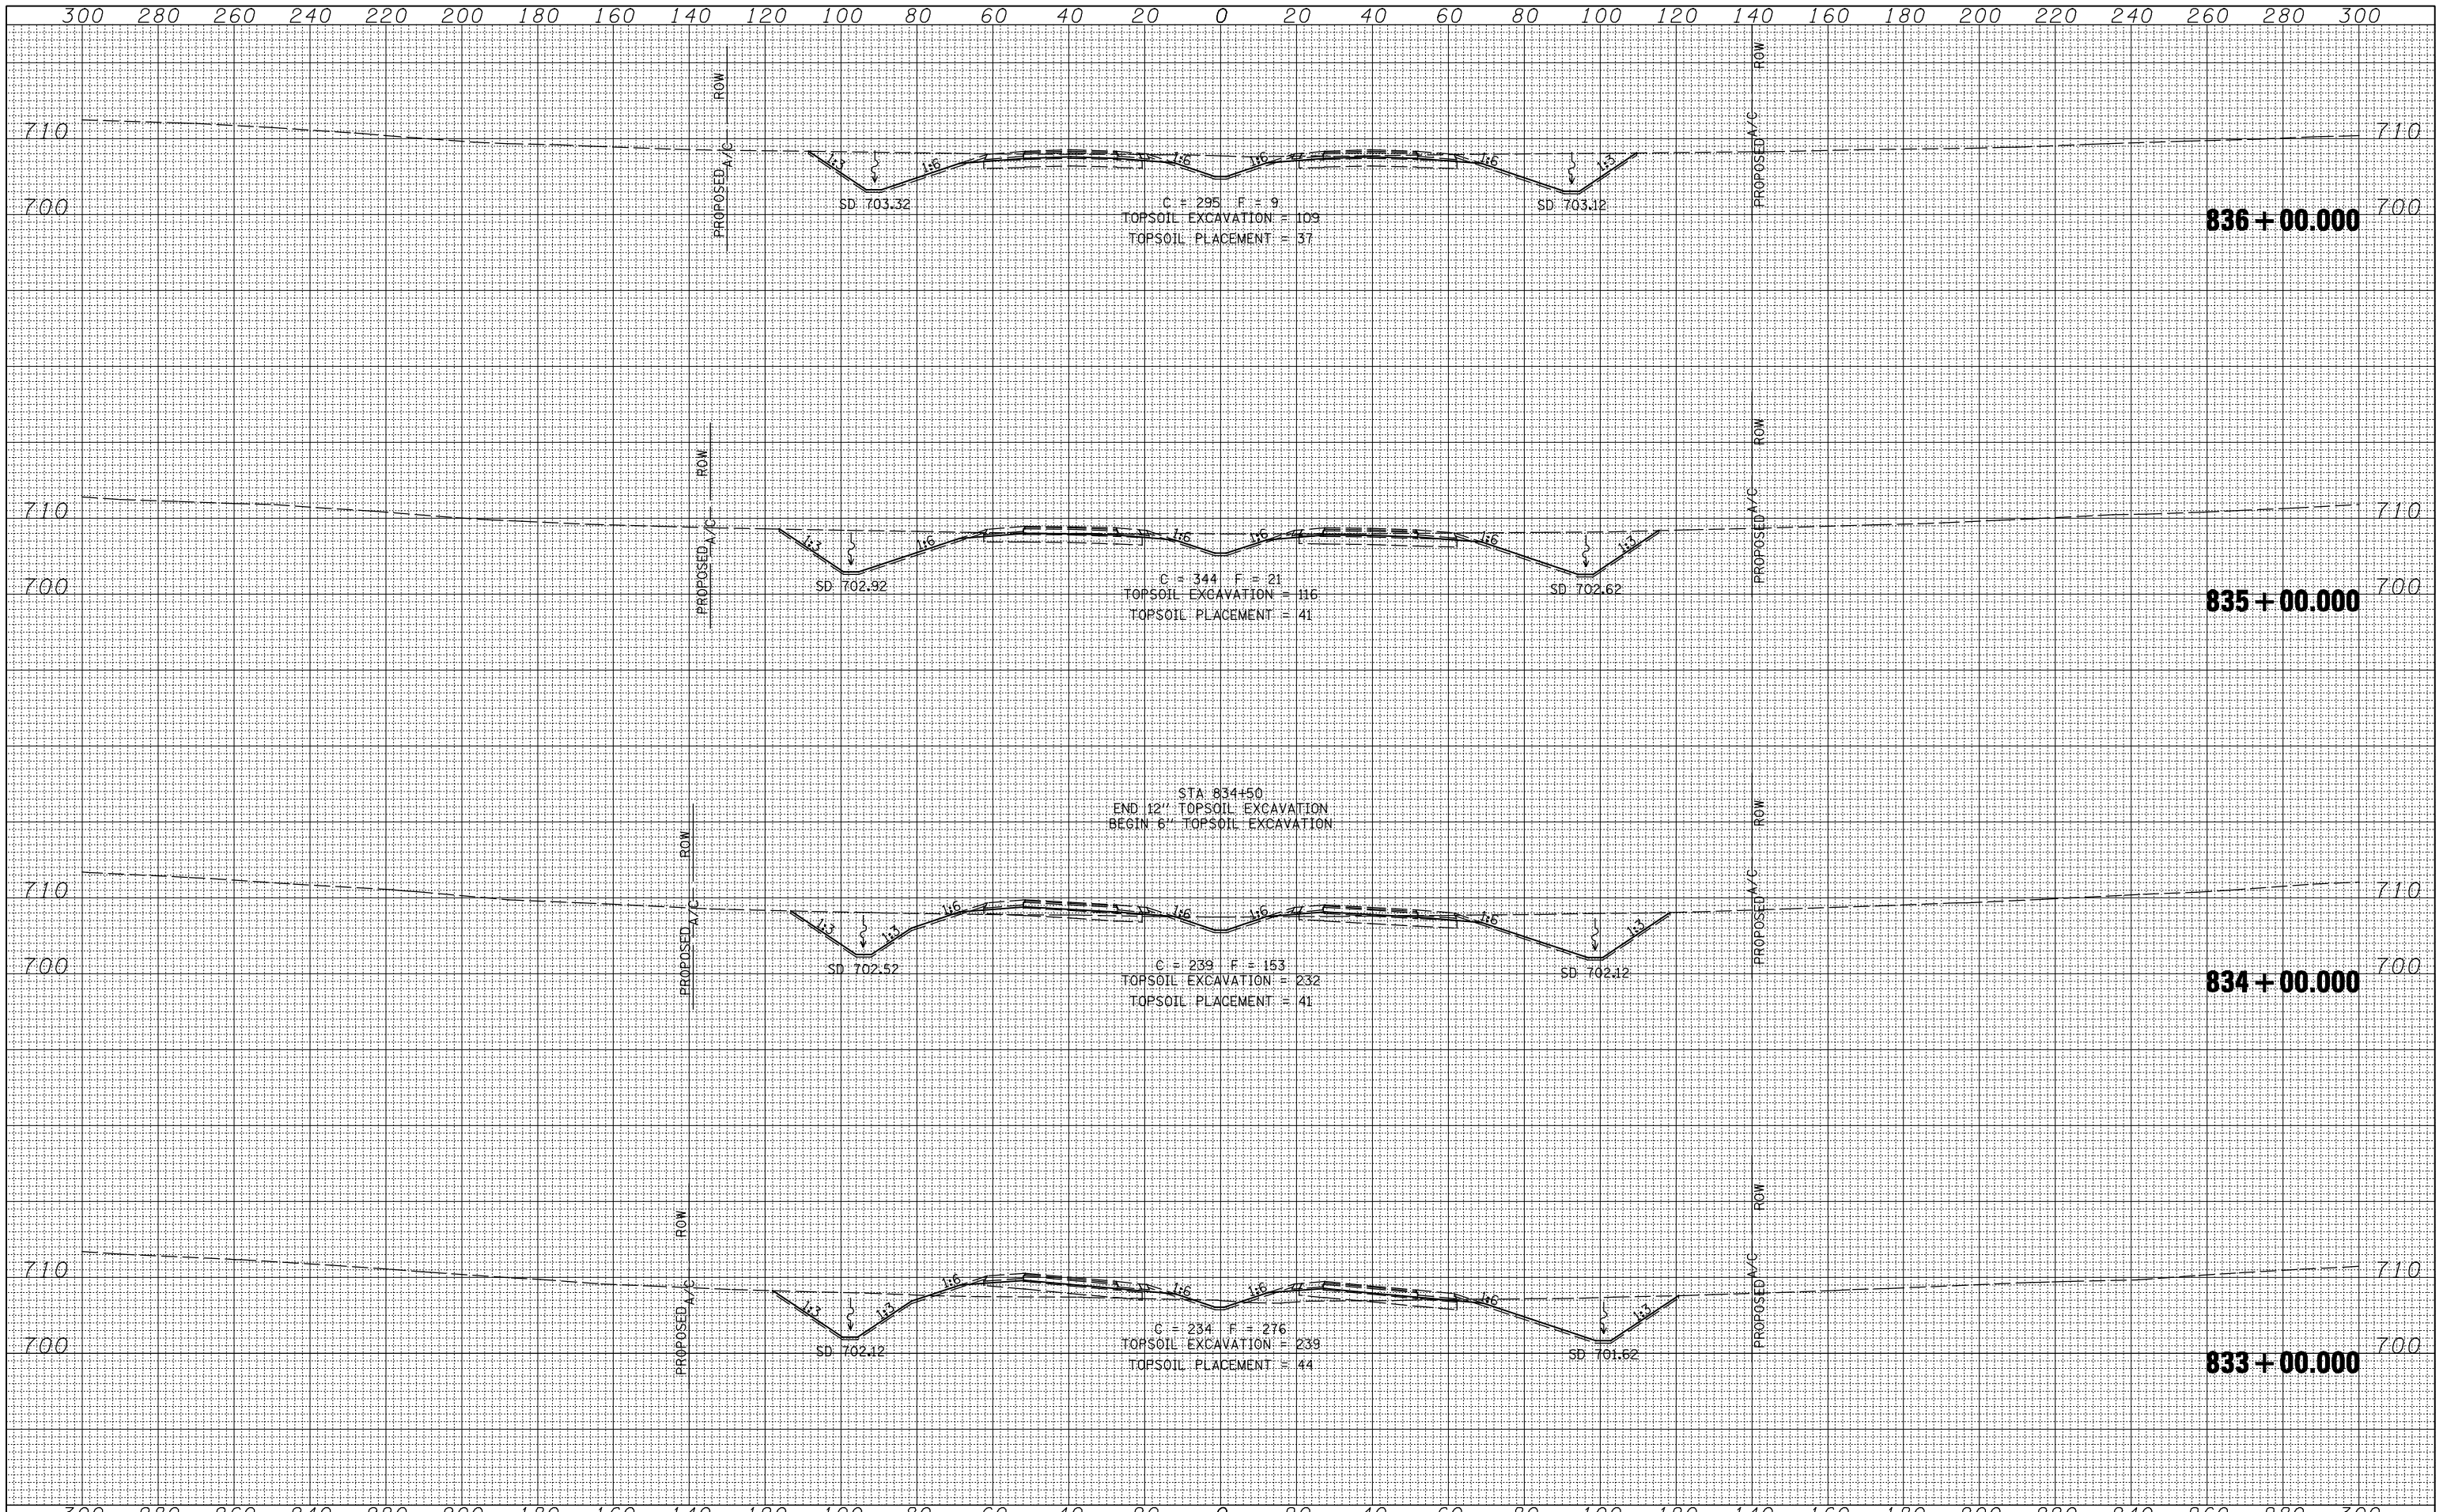

FILE NAME =	USER NAME = jdeen	DESIGNED - JRB	REVISED -	<b>STATE OF ILLINOIS DEPARTMENT OF TRANSPORTATION</b>	<b>FAP ROUTE 407 (IL RTE 336) CROSS SECTIONS</b>	F.A.P. RTE. 407	SECTION (55-3)A	COUNTY MCDONOUGH	TOTAL SHEETS 671	SHEET NO. 489
V:\Transportation\2891\Grading Plans\2891xsheets-20SCALE.dgn	DRAWN - TJD	REVISOR -				CONTRACT NO. 68A42				
PLOT SCALE = 40.00' / IN.	CHECKED - AWM	REVISOR -								
PLOT DATE = 12/12/2012	DATE - 12-12-12	REVISOR -								

SCALE:  $\frac{1}{2}'' = 20'$  H,  $\frac{1}{4}'' = 10'$  V | SHEET NO. 159 OF 176 SHEETS | STA. 833+00.000 TO STA. 836+00.000

ILLINOIS FED. AID PROJECT