


DATE	
BY	
ORIGINAL SURVEY	
PLOTTED	
TEMPLATE	
NOTE BOOK	
AREAS CHECKED	
NO.	

DATE	
BY	
ORIGINAL SURVEY	
PLOTTED	
TEMPLATE	
NOTE BOOK	
AREAS CHECKED	
NO.	

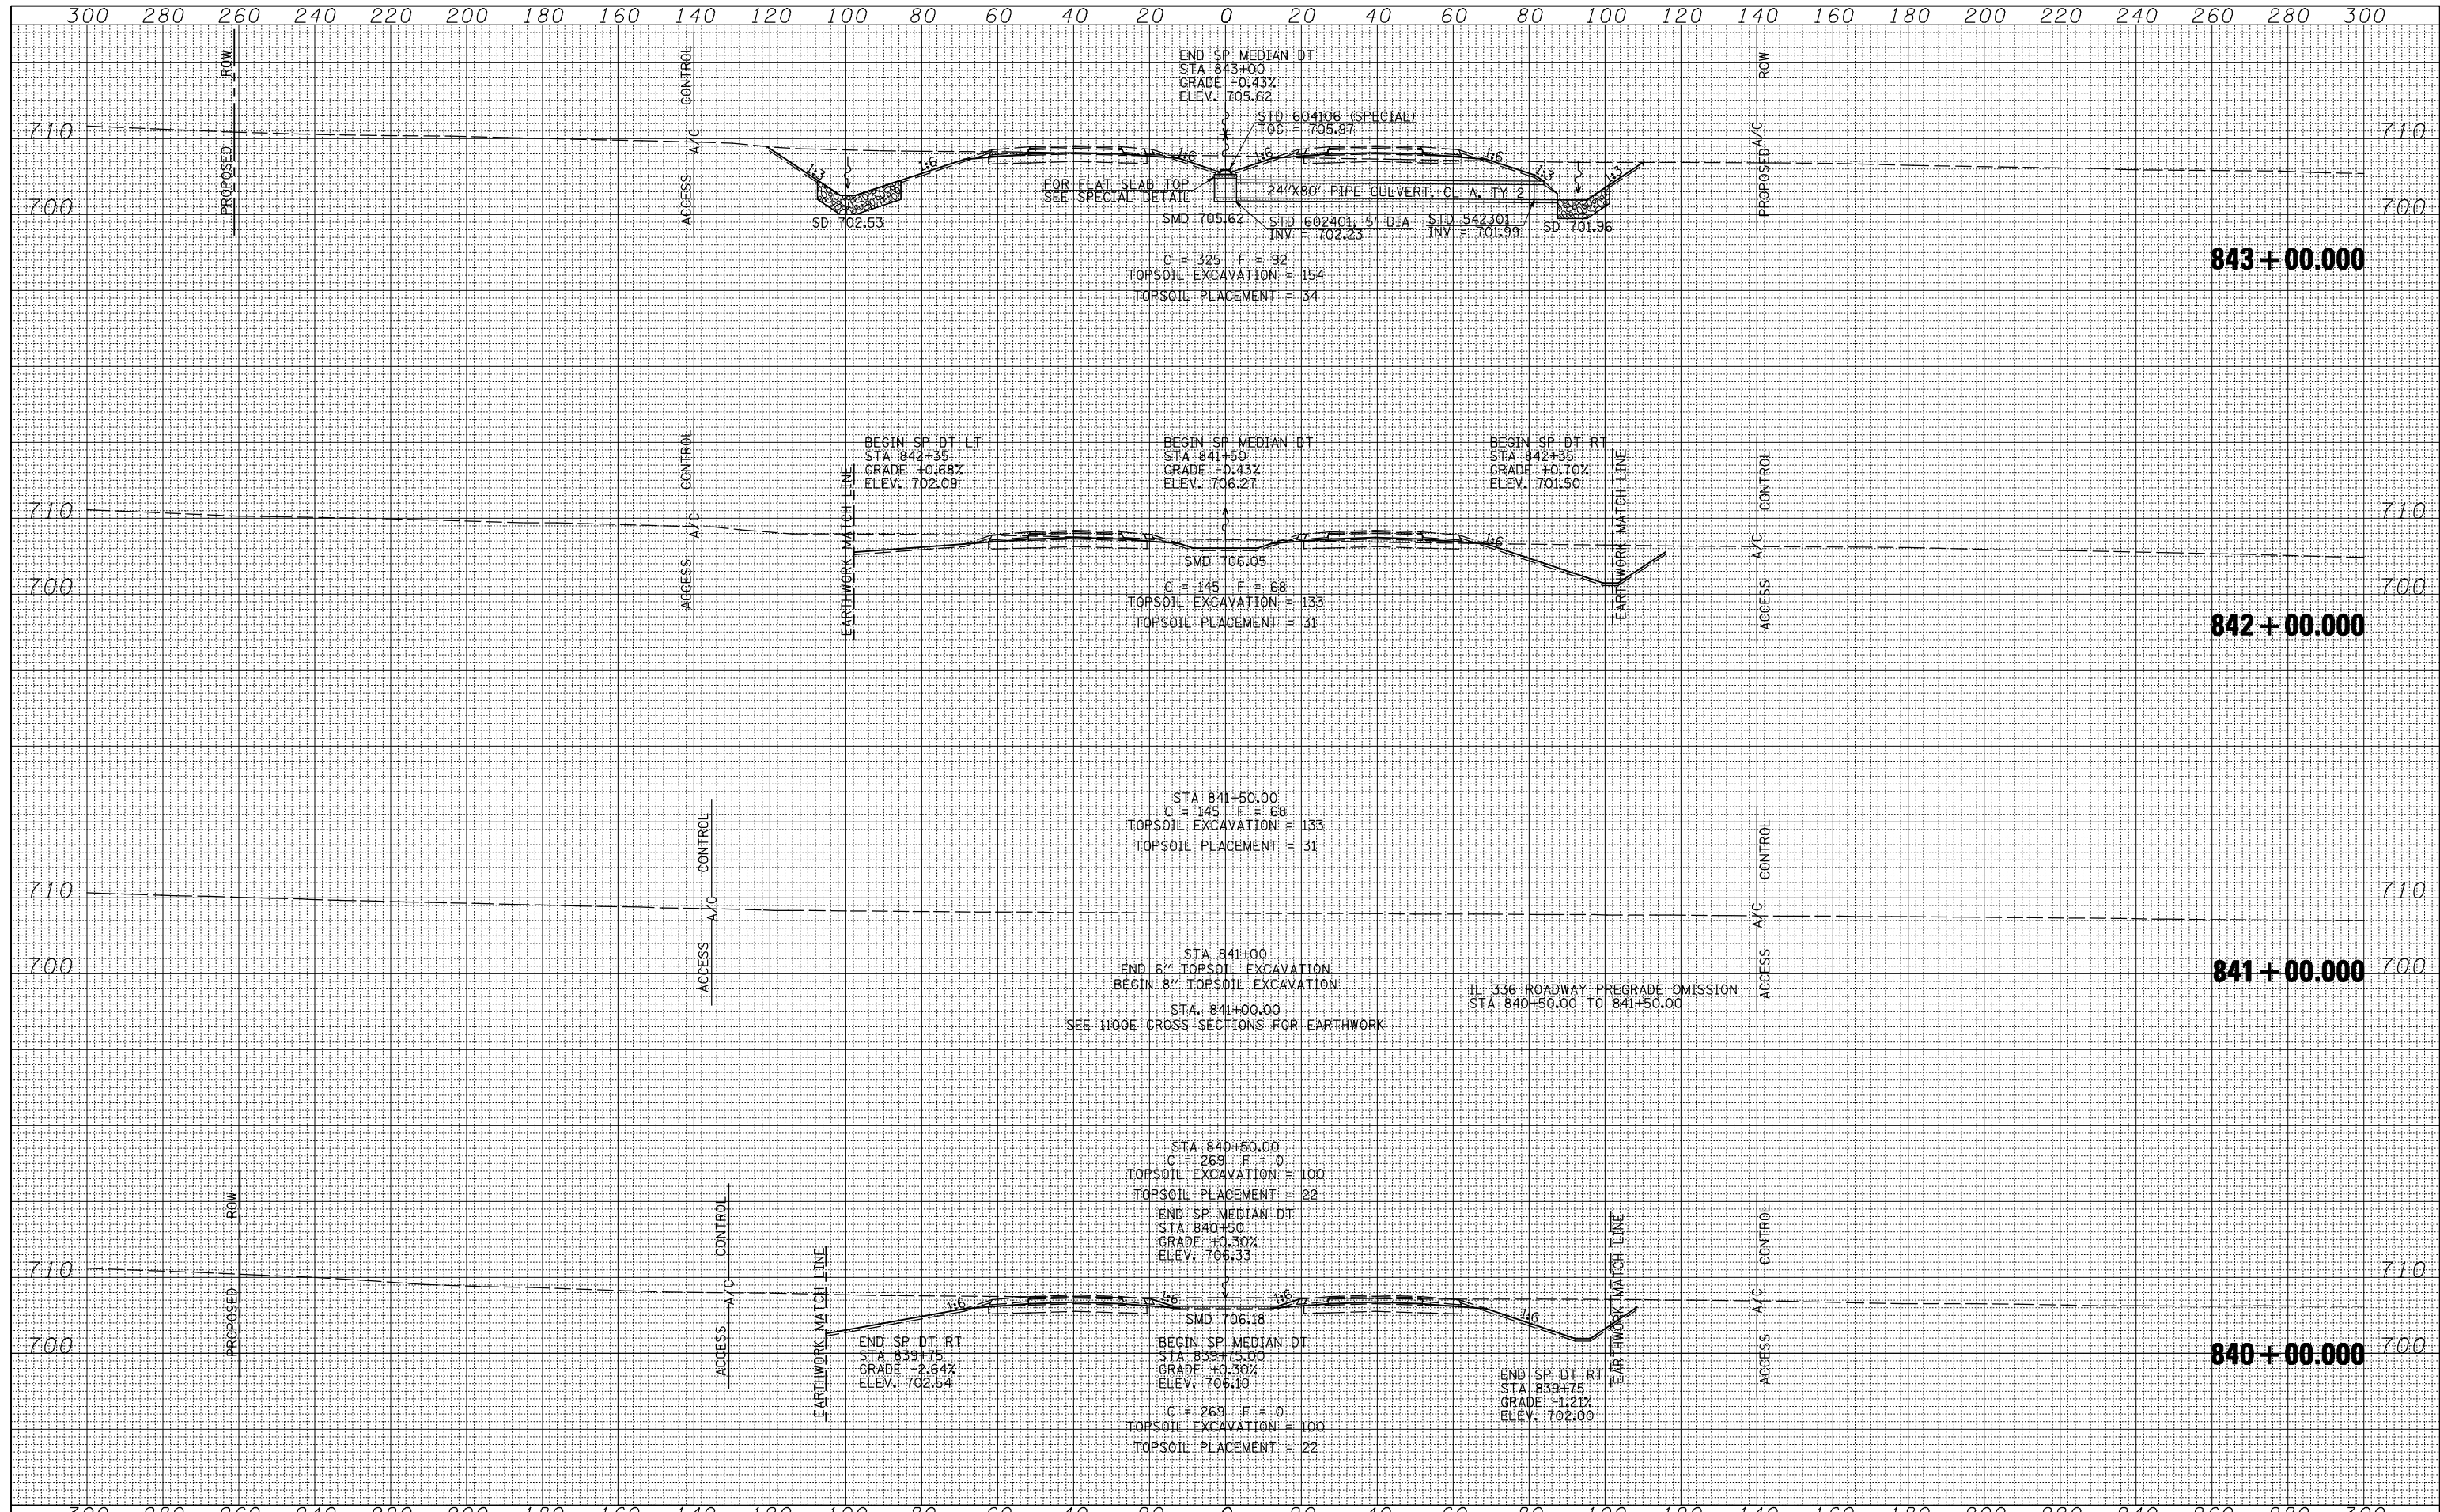

FILE NAME =	USER NAME = jdeen	DESIGNED - JRB	REVISED -	STATE OF ILLINOIS DEPARTMENT OF TRANSPORTATION	FAP ROUTE 407 (IL RTE 336) CROSS SECTIONS	F.A.P. RTE. 407	SECTION (55-3)A	COUNTY MCDONOUGH	TOTAL SHEETS 671	SHEET NO. 491
V:\Transportation\2891\Grading Plans\2891xsheets-209SCALE.dgn	DRAWN - TJD	REVISED -	SCALE: 1"=20' H 1"=10' V			SHEET NO. 161 OF 176 SHEETS	STA. 840+00.000 TO STA. 843+00.000	CONTRACT NO. 68A42	ILLINOIS FED. AID PROJECT	
PLOT SCALE = 40.00' / IN.	CHECKED - AWM	REVISED -								
PLOT DATE = 12/12/2012	DATE - 12-12-12	REVISED -								