


FINAL	SURVEYED	DATE
NO.	PLOTTED	BY
	TEMPLATE	
	NOTE BOOK	
	AREAS	
	CHECKED	

ORIGINAL	SURVEYED	DATE
NO.	PLOTTED	BY
	TEMPLATE	
	NOTE BOOK	
	AREAS	
	CHECKED	

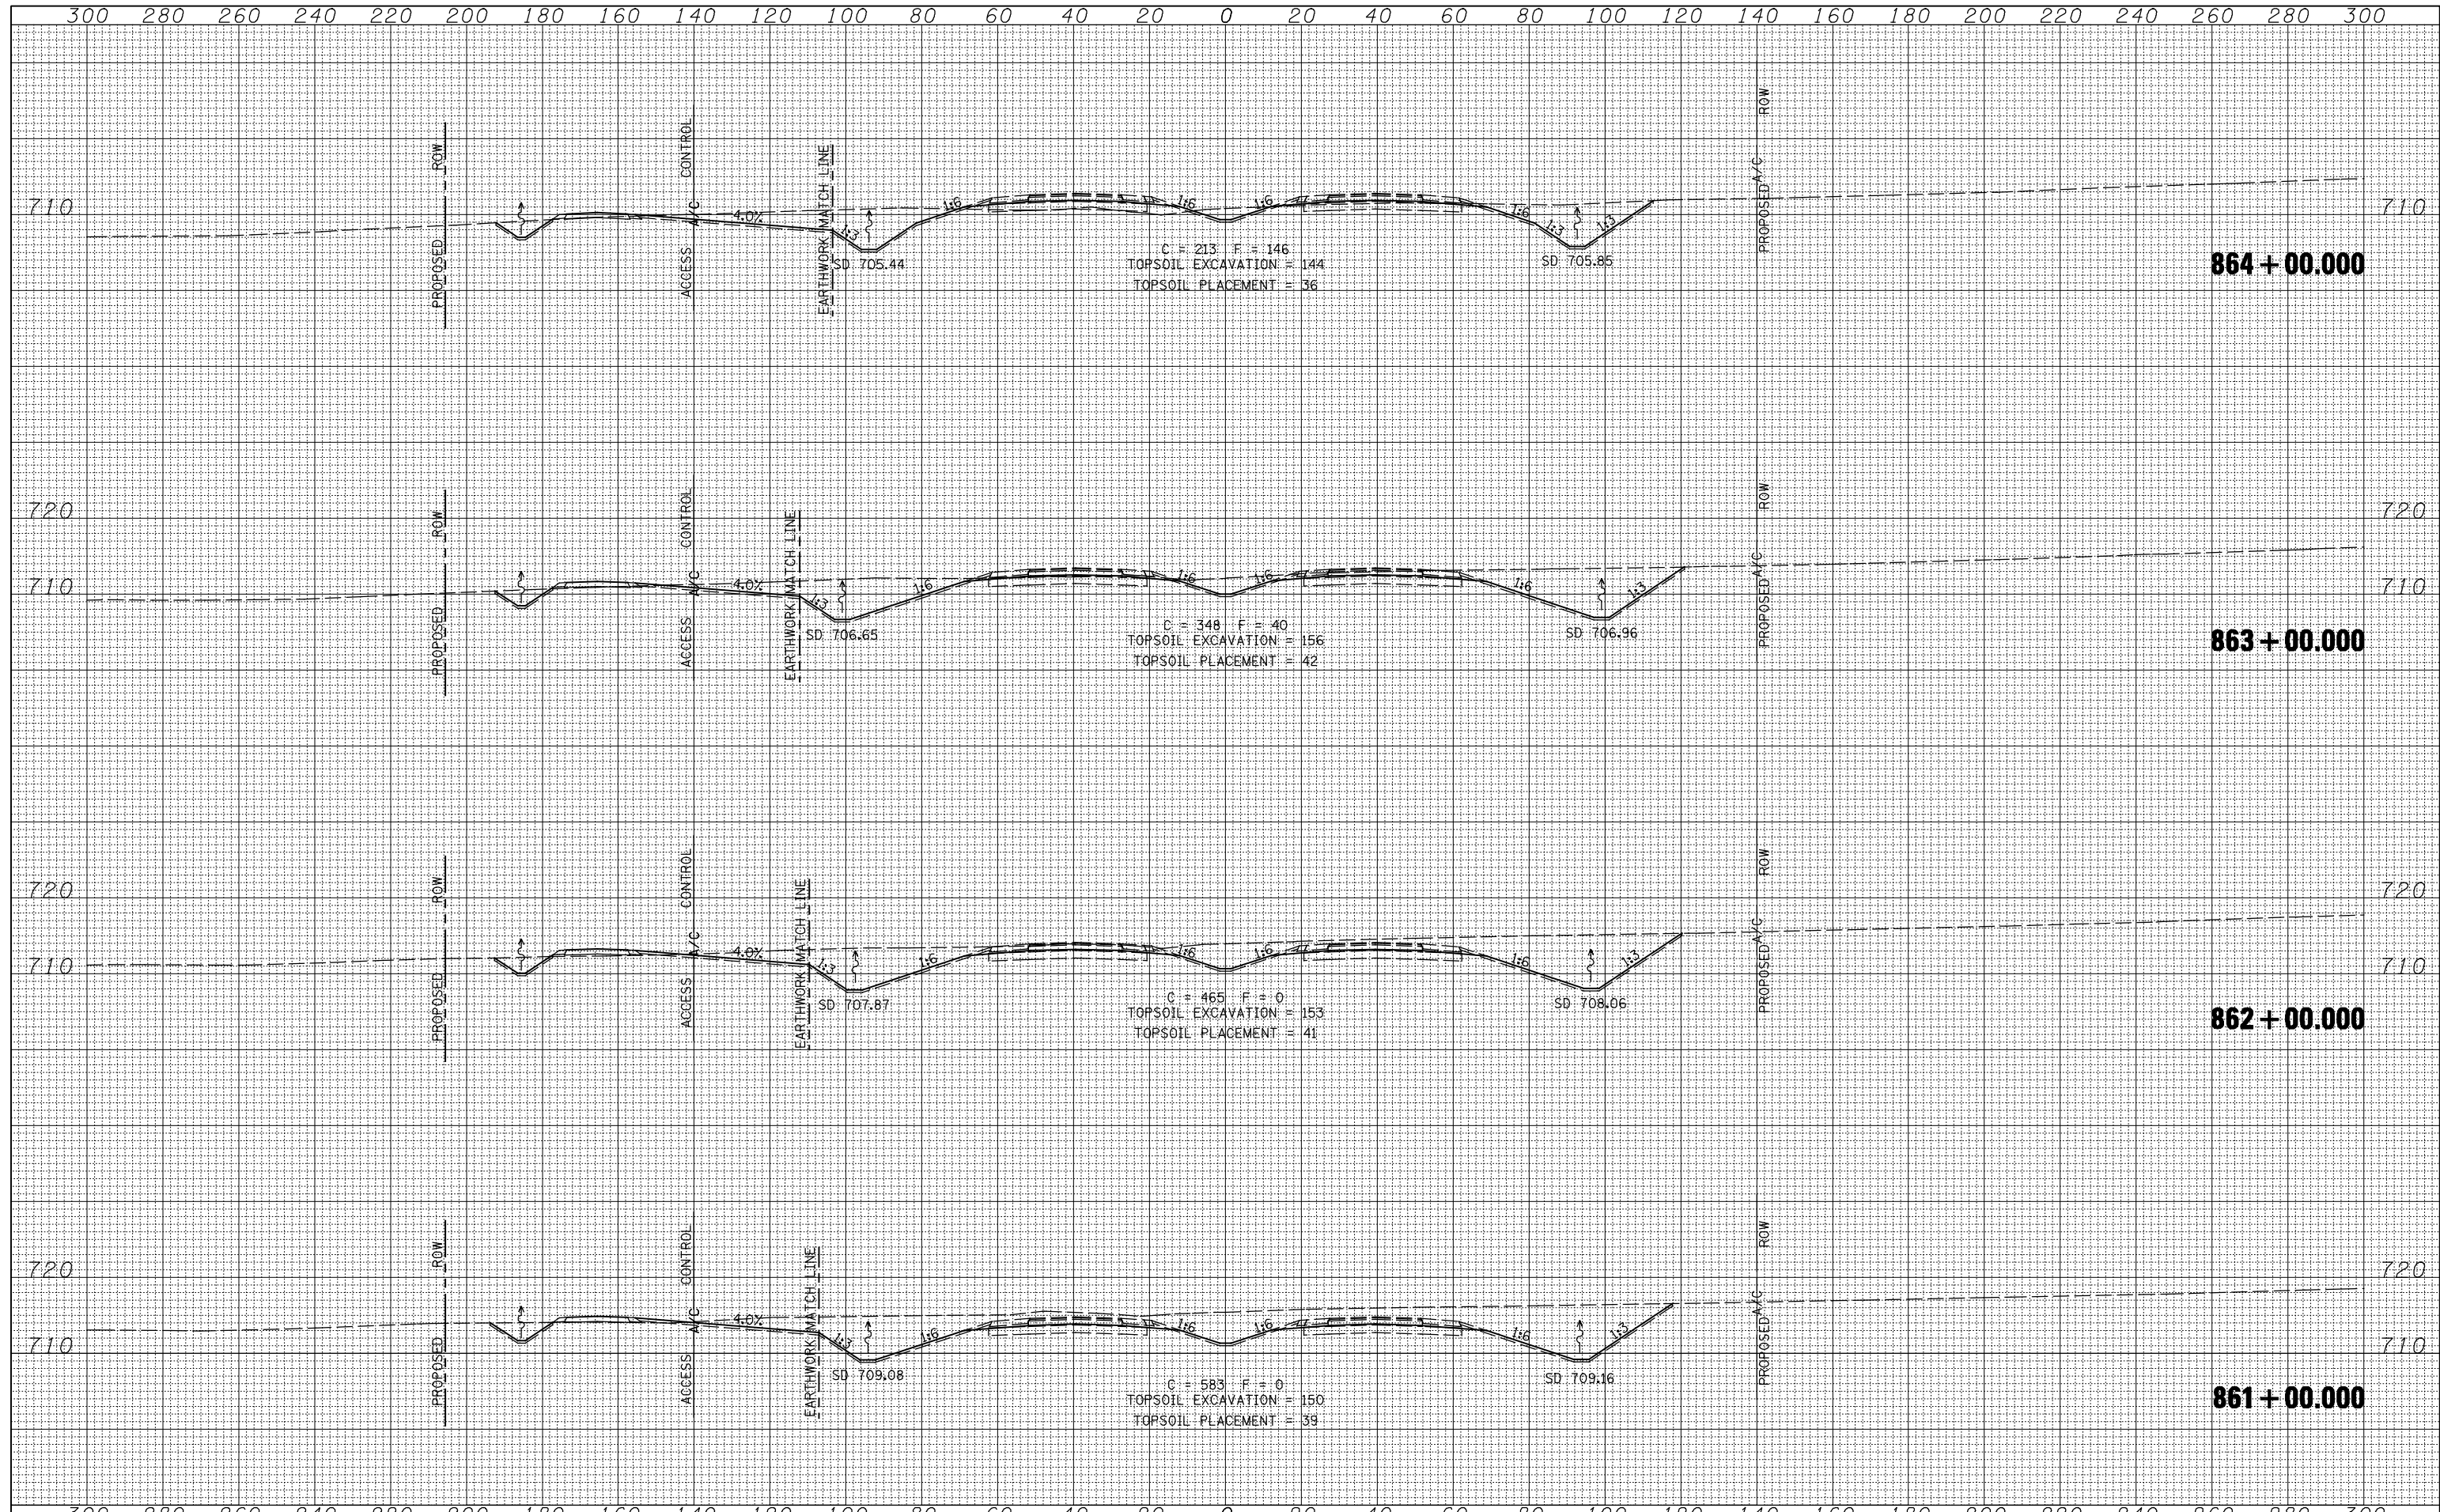

FILE NAME =  
 V:\Transportation\2891\Grading Plans\2891xsheets-20SCALE.dgn  
 PLOT SCALE = 40.00' / IN.  
 PLOT DATE = 12/12/2012

USER NAME = jdeen	DESIGNED - JRB	REVISED -
	DRAWN - TJD	REVISED -
	CHECKED - AWM	REVISED -
	DATE - 12-12-12	REVISED -

**STATE OF ILLINOIS  
 DEPARTMENT OF TRANSPORTATION**

**FAP ROUTE 407 (IL RTE 336)  
 CROSS SECTIONS**

SCALE: 1/2" = 20' H  
 1/4" = 10' V

SHEET NO. 167 OF 176 SHEETS | STA. 861+00.000 TO STA. 864+00.000

F.A.P. RTE.	SECTION	COUNTY	TOTAL SHEETS	SHEET NO.
407	(55-3)A	MCDONOUGH	671	497
			CONTRACT NO. 68A42	
ILLINOIS FED. AID PROJECT				