


DATE	
BY	
FINAL SURVEY	SURVEYED
NOTE BOOK	PLOTTED
NO.	TEMPLATE
	AREAS CHECKED
	AREAS CHECKED

DATE	
BY	
ORIGINAL SURVEY	SURVEYED
NOTE BOOK	PLOTTED
NO.	TEMPLATE
	AREAS CHECKED
	AREAS CHECKED

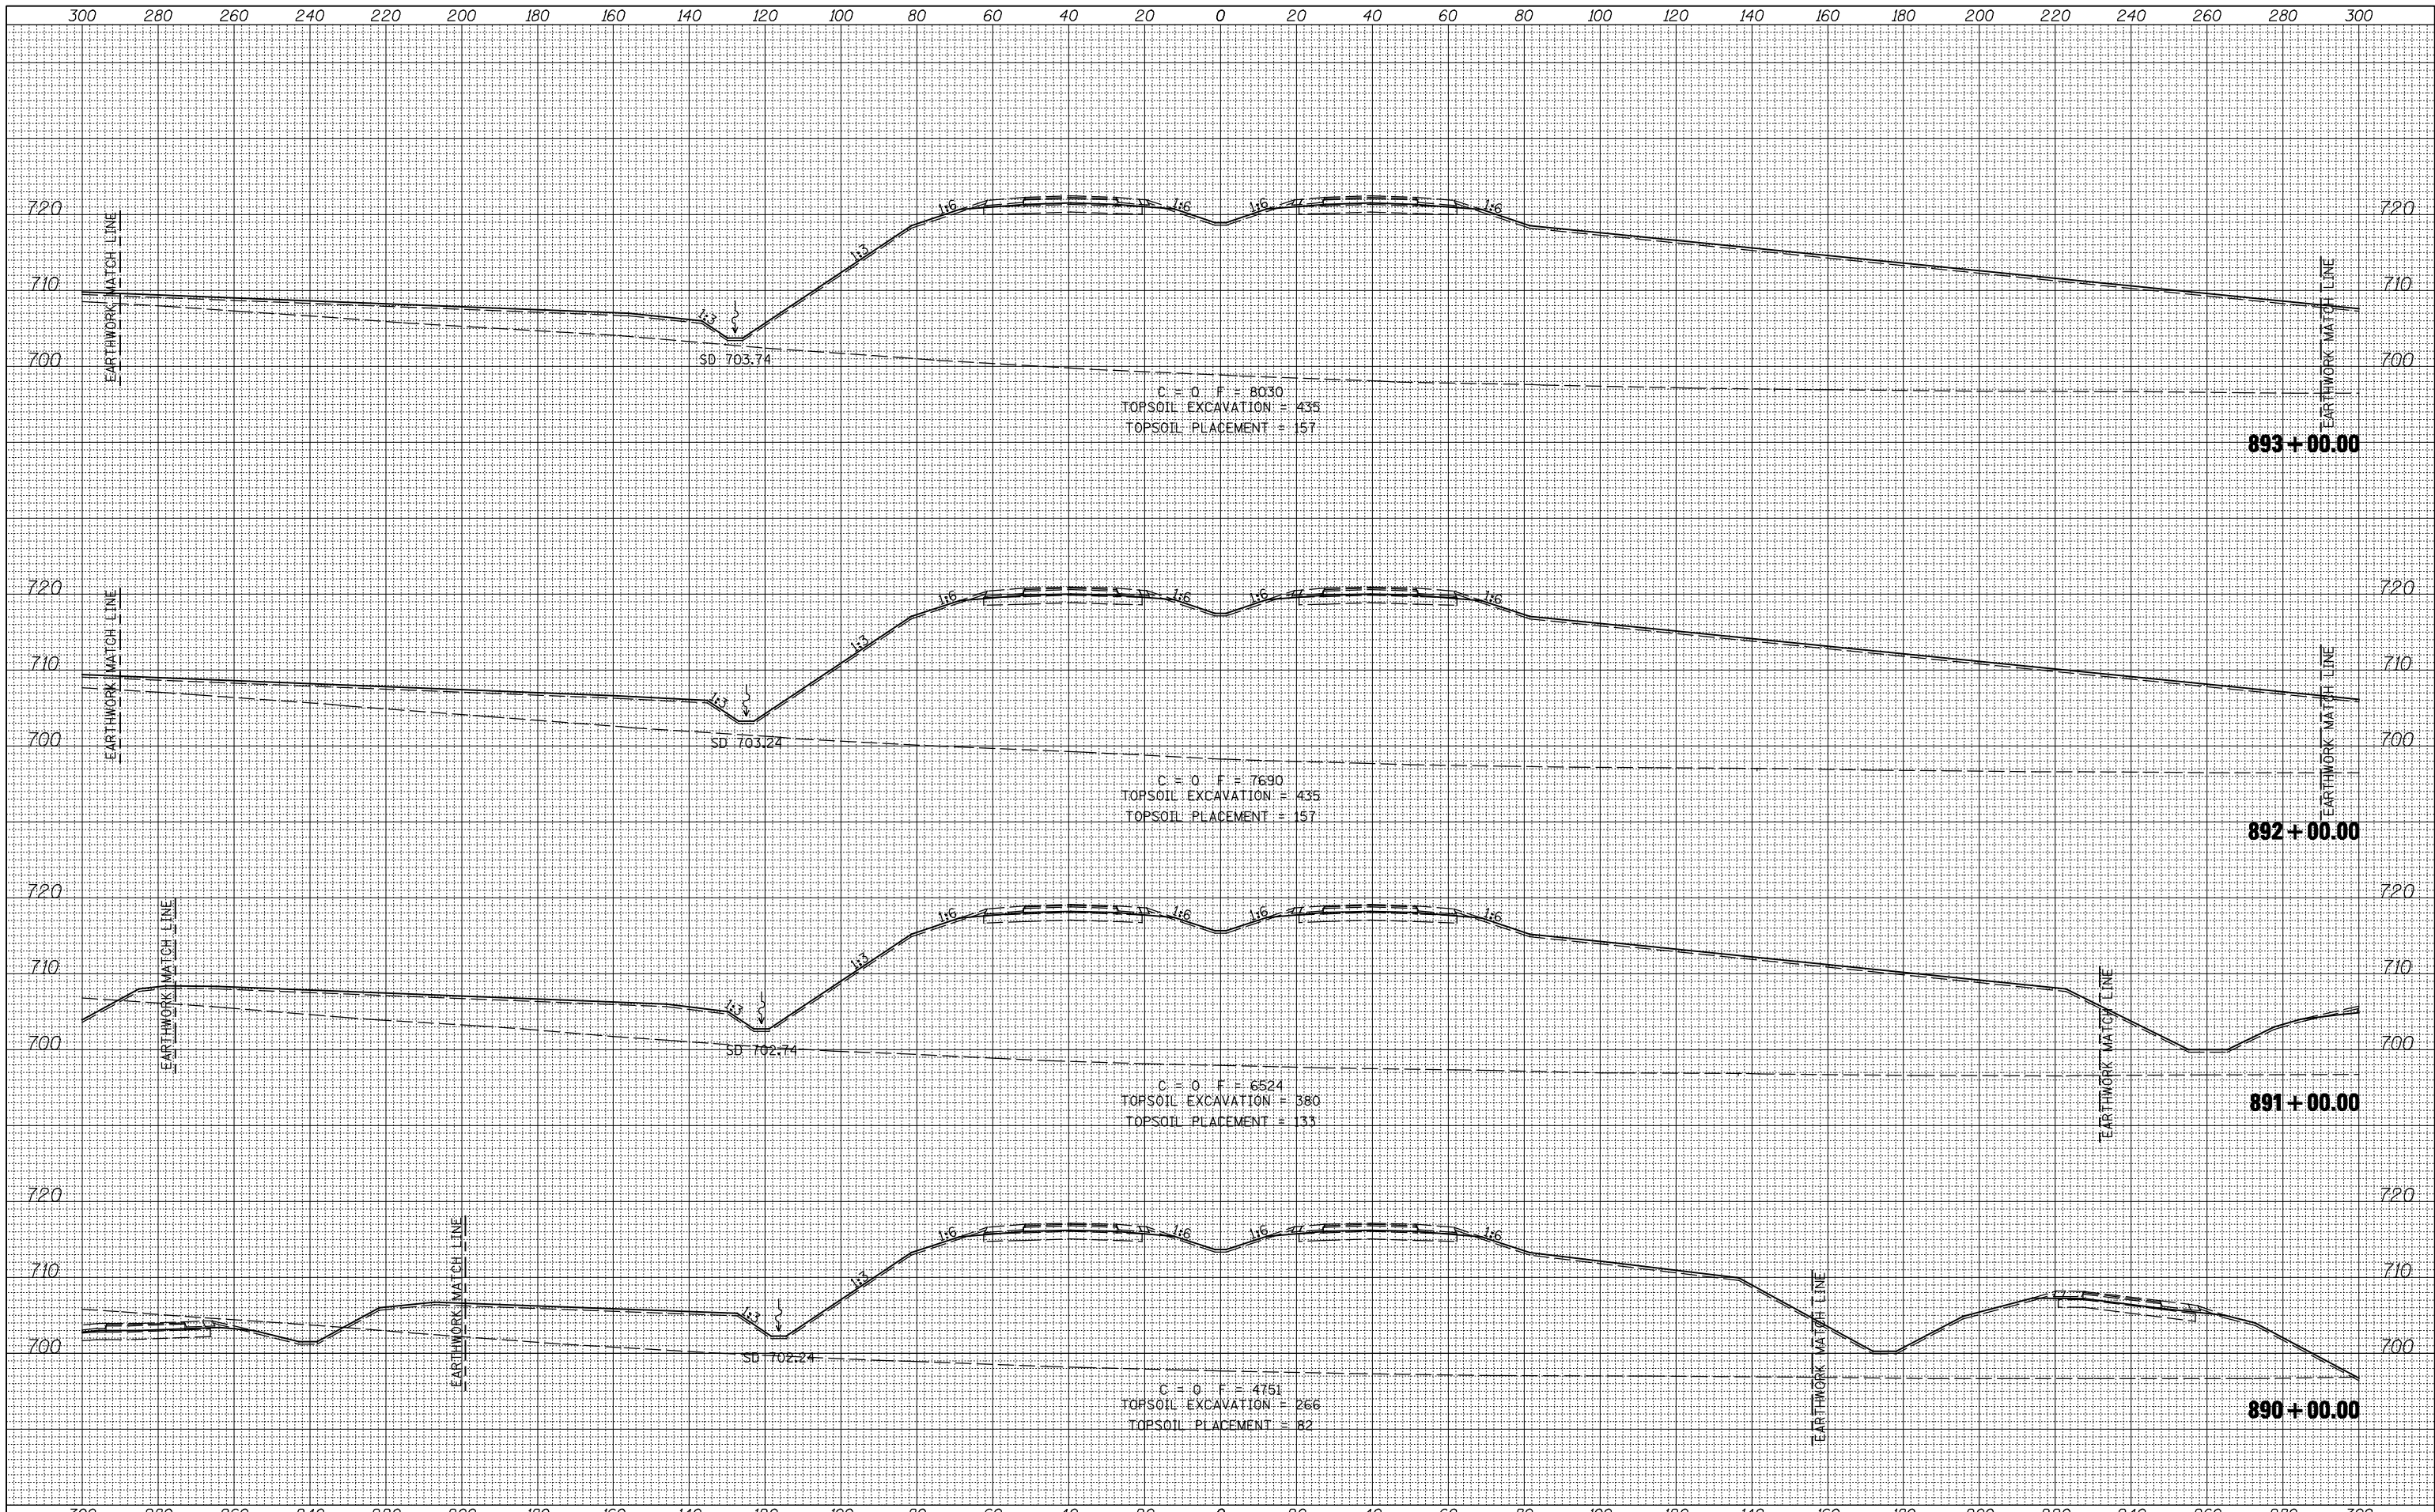

FILE NAME =	USER NAME = jdeen	DESIGNED - JRB	REVISED -	<b>STATE OF ILLINOIS</b> <b>DEPARTMENT OF TRANSPORTATION</b>  <b>FAP ROUTE 407 (IL RTE 336)</b> <b>CROSS SECTIONS</b>  SCALE: 1"=20' H 1"=100' V SHEET NO. 175 OF 176 SHEETS STA. 890+00.00 TO STA. 893+00.00															
V:\Transportation\2891\Grading Plans\2891xsheets\20SCALE.dgn	DRAWN - TJD	REVISIED -	REVISIED -																
PLOT SCALE = 40.00' / IN.	CHECKED - AWM	REVISIED -	REVISIED -																
PLOT DATE = 12/12/2012	DATE - 12-12-12	REVISIED -	REVISIED -																
				<table border="1"> <tr> <td>F.A.P. RTE.</td> <td>SECTION</td> <td>COUNTY</td> <td>TOTAL SHEETS</td> <td>SHEET NO.</td> </tr> <tr> <td>407</td> <td>(55-3)A</td> <td>MCDONOUGH</td> <td>671</td> <td>505</td> </tr> <tr> <td colspan="3"></td> <td colspan="2">CONTRACT NO. 68A42</td> </tr> </table>	F.A.P. RTE.	SECTION	COUNTY	TOTAL SHEETS	SHEET NO.	407	(55-3)A	MCDONOUGH	671	505				CONTRACT NO. 68A42	
F.A.P. RTE.	SECTION	COUNTY	TOTAL SHEETS	SHEET NO.															
407	(55-3)A	MCDONOUGH	671	505															
			CONTRACT NO. 68A42																

ILLINOIS FED. AID PROJECT