


DATE	
BY	
SURVEYED	
PLOTTED	
TEMPLATE	
AREAS CHECKED	
FINAL SURVEY	
NOTE BOOK	
NO.	

DATE	
BY	
SURVEYED	
PLOTTED	
TEMPLATE	
AREAS CHECKED	
ORIGINAL SURVEY	
NOTE BOOK	
NO.	

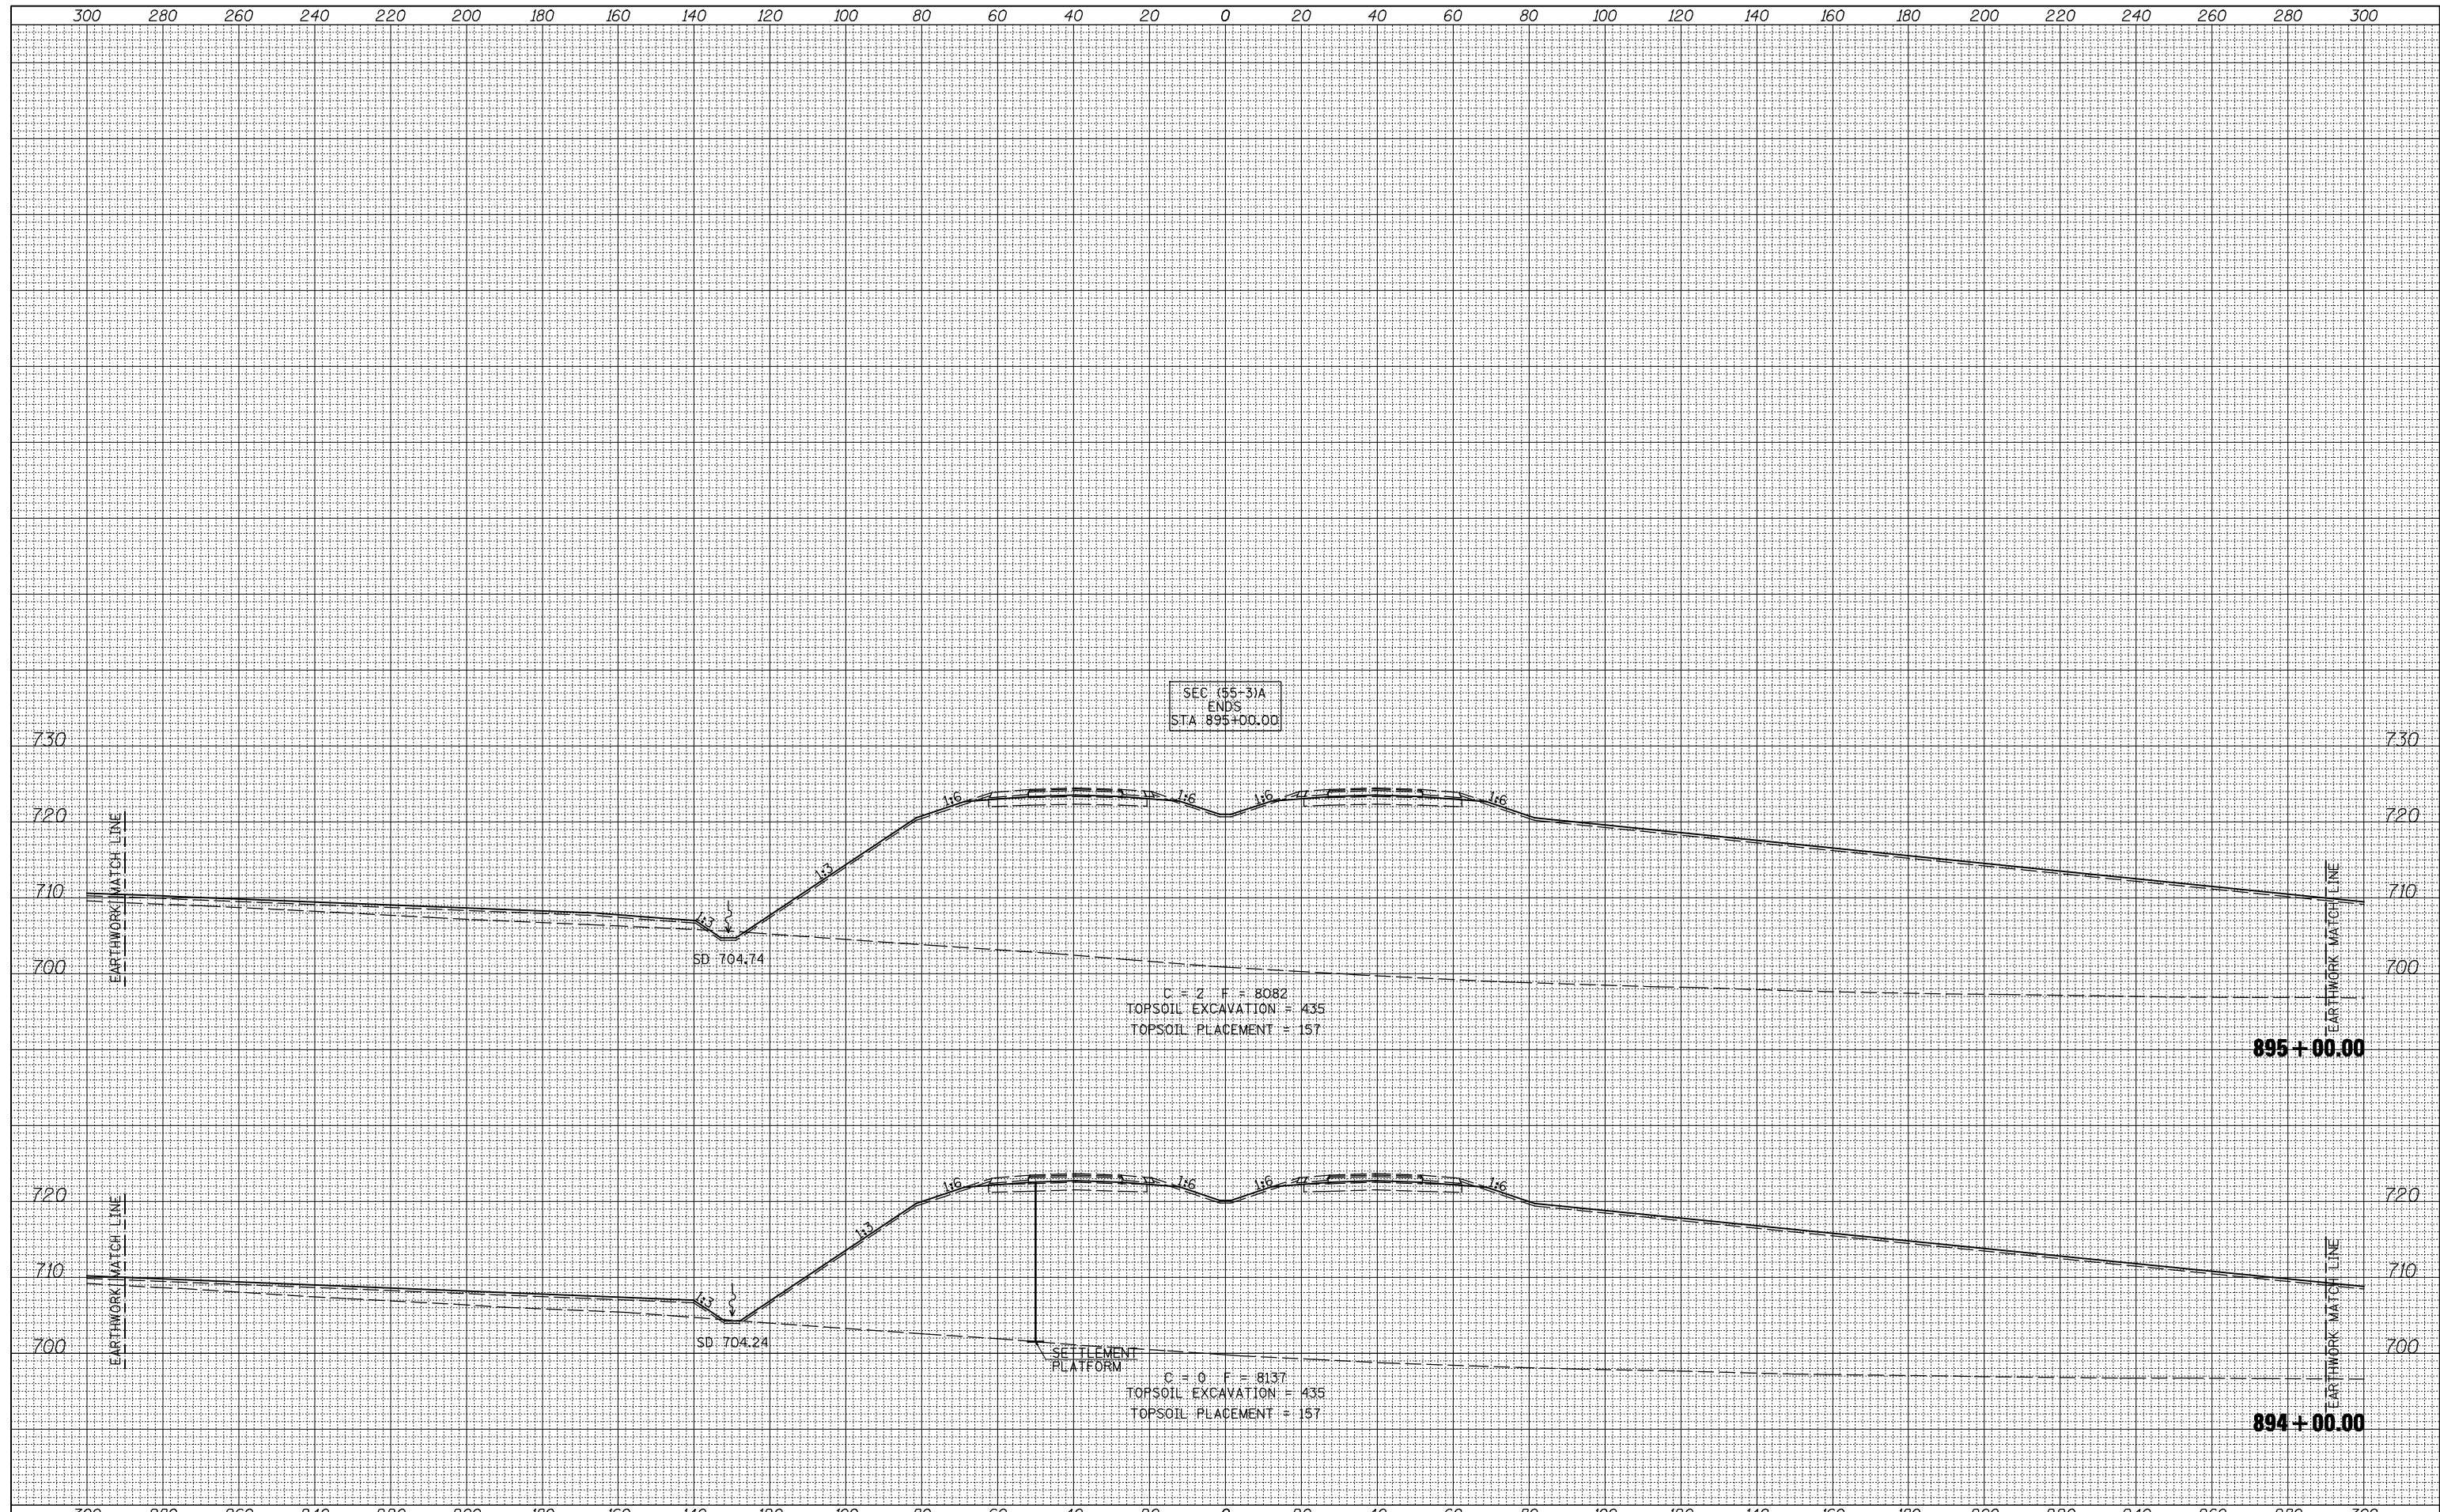

FILE NAME =	USER NAME = jdeen	DESIGNED - JRB	REVISED -	<b>STATE OF ILLINOIS</b> <b>DEPARTMENT OF TRANSPORTATION</b>	<b>FAP ROUTE 407 (IL RTE 336)</b> <b>CROSS SECTIONS</b>	F.A.P. RTE. 407	SECTION (55-3)A	COUNTY MCDONOUGH	TOTAL SHEETS 671	SHEET NO. 506
V:\Transportation\2891\Grading Plans\2891xsheets-20SCALE.dgn	DRAWN - TJD	REVISIED -				CONTRACT NO. 68A42				
PLOT SCALE = 40.00' / IN.	CHECKED - AWM	REVISIED -								
PLOT DATE = 12/12/2012	DATE - 12-12-12	REVISIED -								

SCALE: 1/4" = 20' H, 1/8" = 10' V

SHEET NO. 176 OF 176 SHEETS

STA. 894+00.00 TO STA. 895+00.00

ILLINOIS FED. AID PROJECT