


300 320 340 360 380 400 420 440 460 480 500 520 540 560 580 600 620 640 660 680 700 720 740 760 780 800 820 840 860 880 900

BY	DATE
FINAL SURVEY	SURVEYED
NOTE BOOK	PLOTTED
NO.	TEMPLATE
	AREAS CHECKED

BY	DATE
ORIGINAL SURVEY	SURVEYED
NOTE BOOK	PLOTTED
NO.	TEMPLATE
	AREAS CHECKED

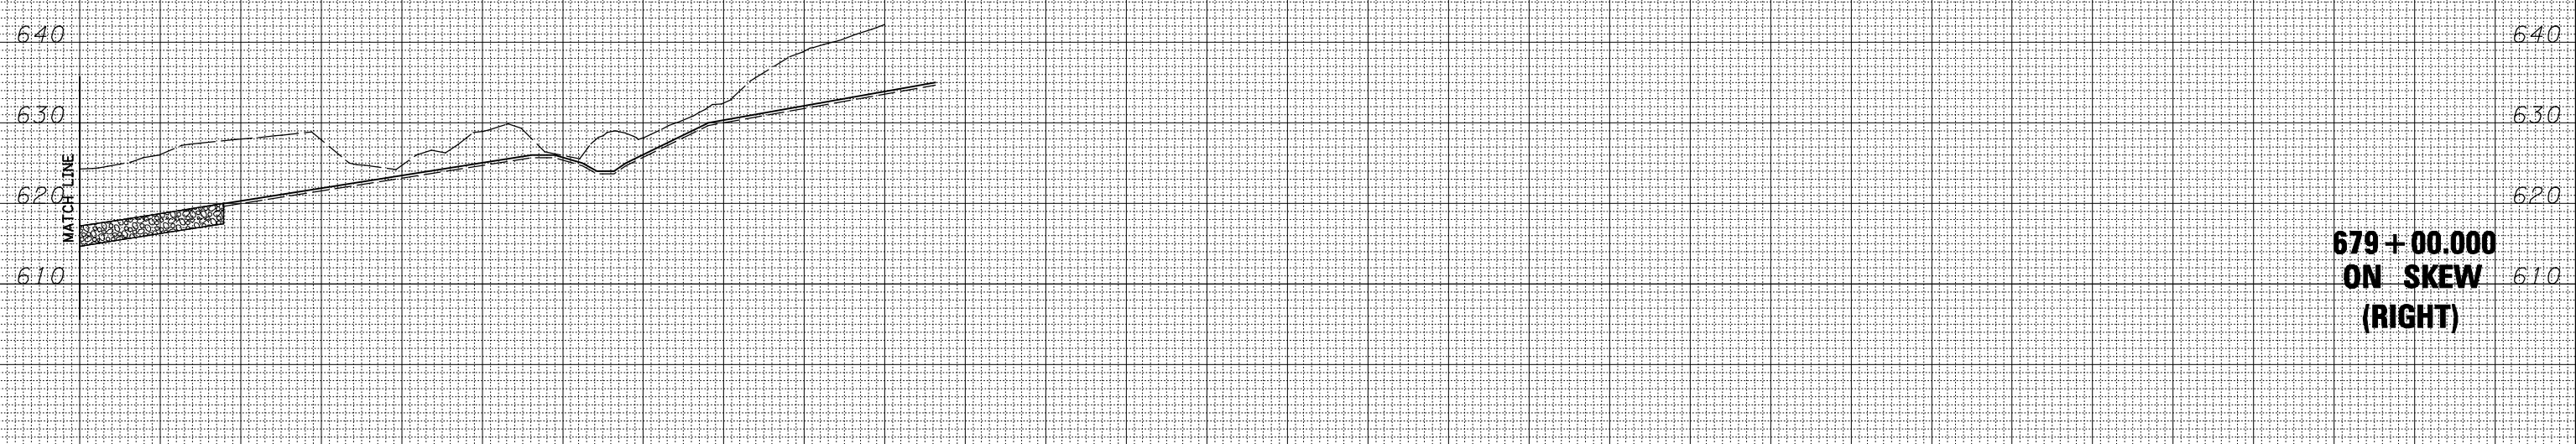

**679+00.00  
ON SKEW  
(RIGHT)**

FILE NAME =	USER NAME = jdeen	DESIGNED - JRB	REVISED -	<p align="center"><b>STATE OF ILLINOIS DEPARTMENT OF TRANSPORTATION</b></p> <p align="center"><b>FAP ROUTE 407 (IL RTE 336) CULVERT CROSS SECTIONS - MATCHLINE RT</b></p> <p>SCALE: <math>\frac{1}{4"} = 20'</math> H <math>\frac{1}{4"} = 10'</math> V</p>	F.A.P. RTE.	SECTION	COUNTY	TOTAL SHEETS	SHEET NO.
V:\Transportation\2891\Grading Plans\2891xsheets-20\SCALE.dgn		DRAWN - TJD	REVISED -		407	(55-3)A	MCDONOUGH	671	517
PLOT SCALE = 40.00' / IN.		CHECKED - AWM	REVISED -		CONTRACT NO. 68A42				
PLOT DATE = 12/12/2012		DATE - 12-12-12	REVISED -		ILLINOIS FED. AID PROJECT				
				SCALE: $\frac{1}{4"} = 20'$ H $\frac{1}{4"} = 10'$ V	SHEET NO. 11 OF 22 SHEETS		STA. 679+00.000 TO STA. 679+00.000		