


900 880 860 

BY	DATE
FINAL SURVEY	SURVEYED
NOTE BOOK	PLOTTED
NO.	TEMPLATE
	AREAS CHECKED
	AREAS CHECKED

BY	DATE
ORIGINAL SURVEY	SURVEYED
NOTE BOOK	PLOTTED
NO.	TEMPLATE
	AREAS CHECKED
	AREAS CHECKED

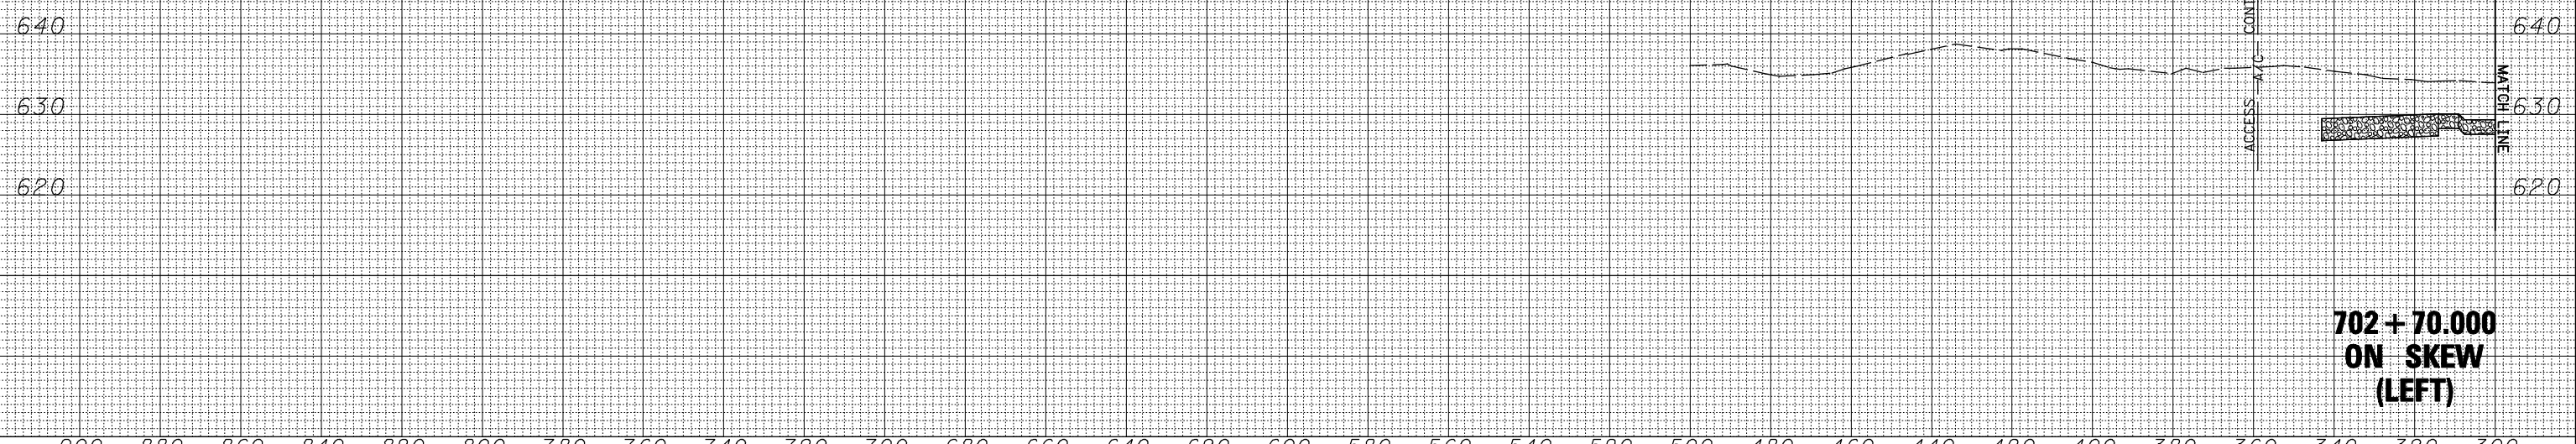

**702+70.000  
ON SKEW  
(LEFT)**

FILE NAME =	USER NAME = jdeen	DESIGNED - JRB	REVISED -	F.A.P. RTE. 407	SECTION (55-3)A	COUNTY MCDONOUGH	TOTAL SHEETS 671	SHEET NO. 522
V:\Transportation\2891\Grading Plans\2891xsheets-20\SCALE.dgn		DRAWN - TJD	REVISED -	FAP ROUTE 407 (IL RTE 336) CULVERT CROSS SECTIONS - MATCHLINE LT			CONTRACT NO. 68A42	
		CHECKED - AWM	REVISED -	SCALE: $\frac{1}{4}'' = 20'$ H $\frac{1}{4}'' = 10'$ V	SHEET NO. 16 OF 22 SHEETS	STA. 702+70.000 TO STA. 702+70.000	ILLINOIS FED. AID PROJECT	
		DATE - 12-12-12	REVISED -	<b>STATE OF ILLINOIS DEPARTMENT OF TRANSPORTATION</b>				