


BY	DATE

ORIGINAL SURVEY	SURVEYED	DATE
NOTE BOOK	PLOTTED	
	TEMPLATE	
	AREAS	
	CHECKED	

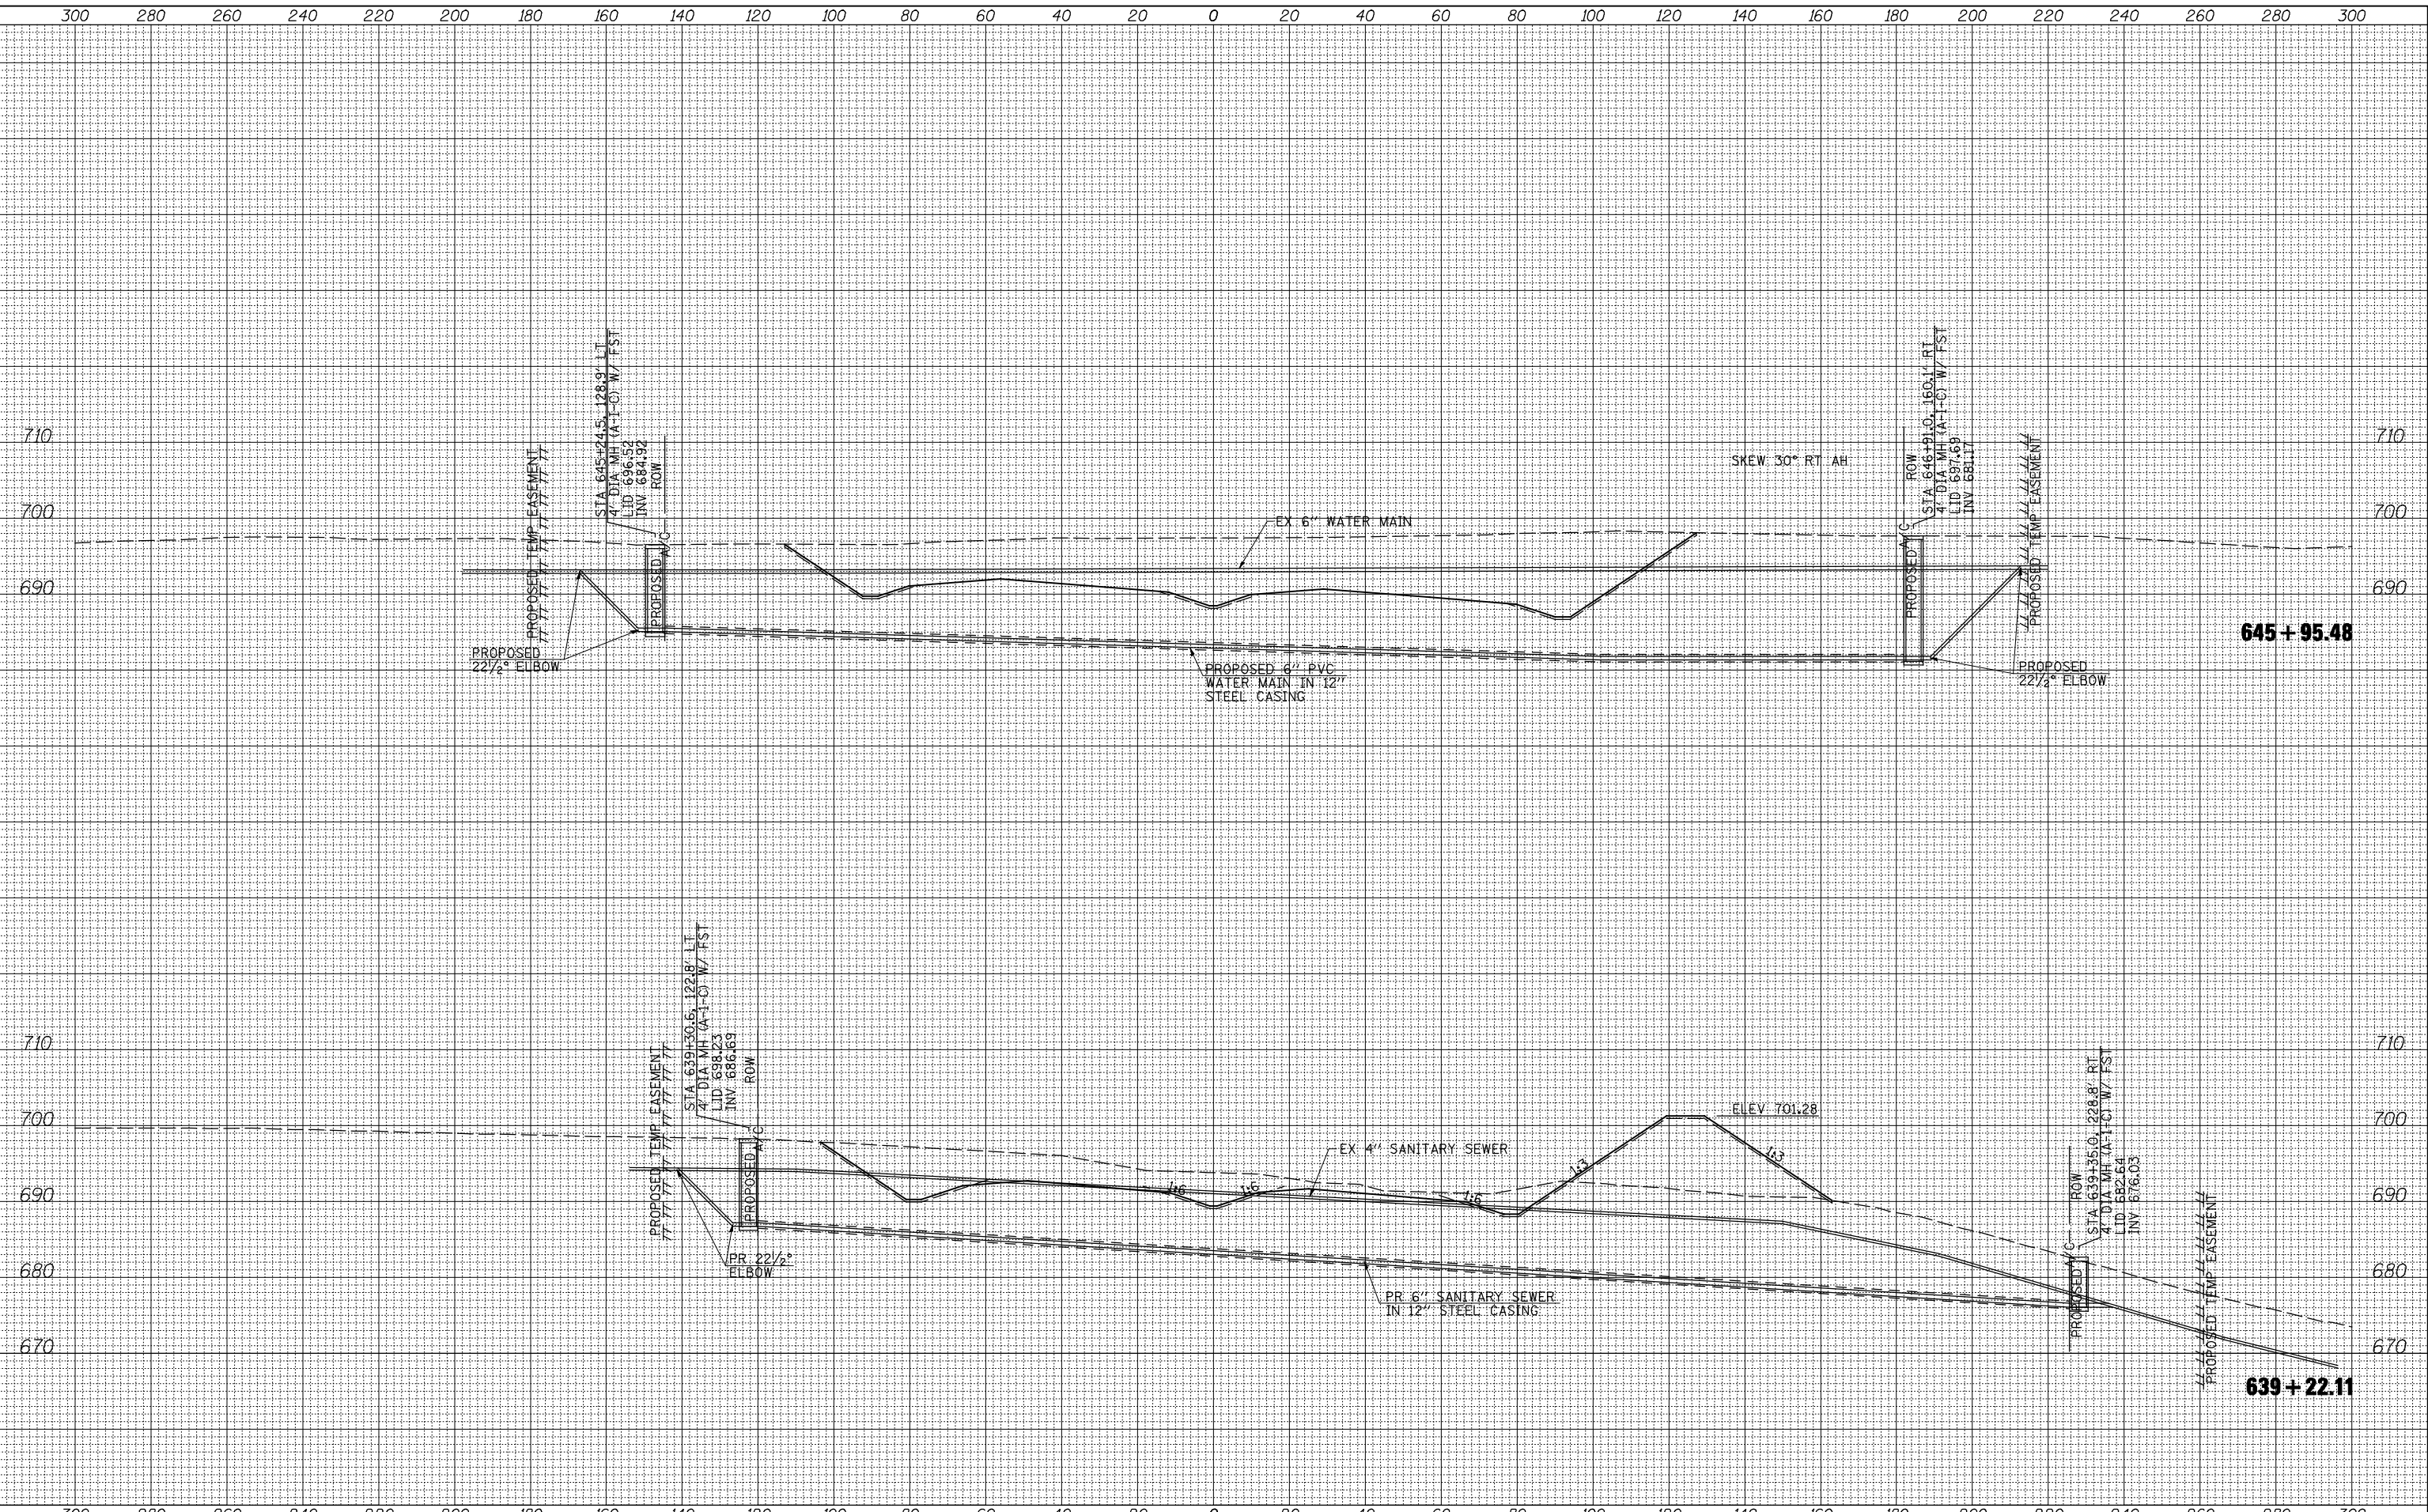

FILE NAME =	USER NAME = jdeen	DESIGNED - JRB	REVISED -	STATE OF ILLINOIS DEPARTMENT OF TRANSPORTATION	FAP 407 (IL 336) UTILITY CROSS SECTIONS - STA 639+22.11 & STA 645+95.48	F.A.P. R.T.E.	SECTION	COUNTY	TOTAL SHEETS	SHEET NO.
vi:\transportation\2891\grading plans\2891\UTILITY.XSSH.dgn	DRAWN - TJD	REVISED -	407			(55-3)A	MCDONOUGH	671	529	
PLOT SCALE = 40.0000' / IN.	CHECKED - AWM	REVISED -	CONTRACT NO. 68A42							
XS.SHEET	DATE - 12-12-12	REVISED -	ILLINOIS FED. AID PROJECT							

SCALE: 1" = 20' H, 1" = 50' V | SHEET 1 OF 2 SHEETS | STA. 639+22.11 TO STA. 645+95.48