


DATE	
BY	
FINAL SURVEY	SURVEYED
NOTE BOOK	PLOTTED
NO.	TEMPLATE
	AREAS CHECKED

DATE	
BY	
ORIGINAL SURVEY	SURVEYED
NOTE BOOK	PLOTTED
NO.	TEMPLATE
	AREAS CHECKED

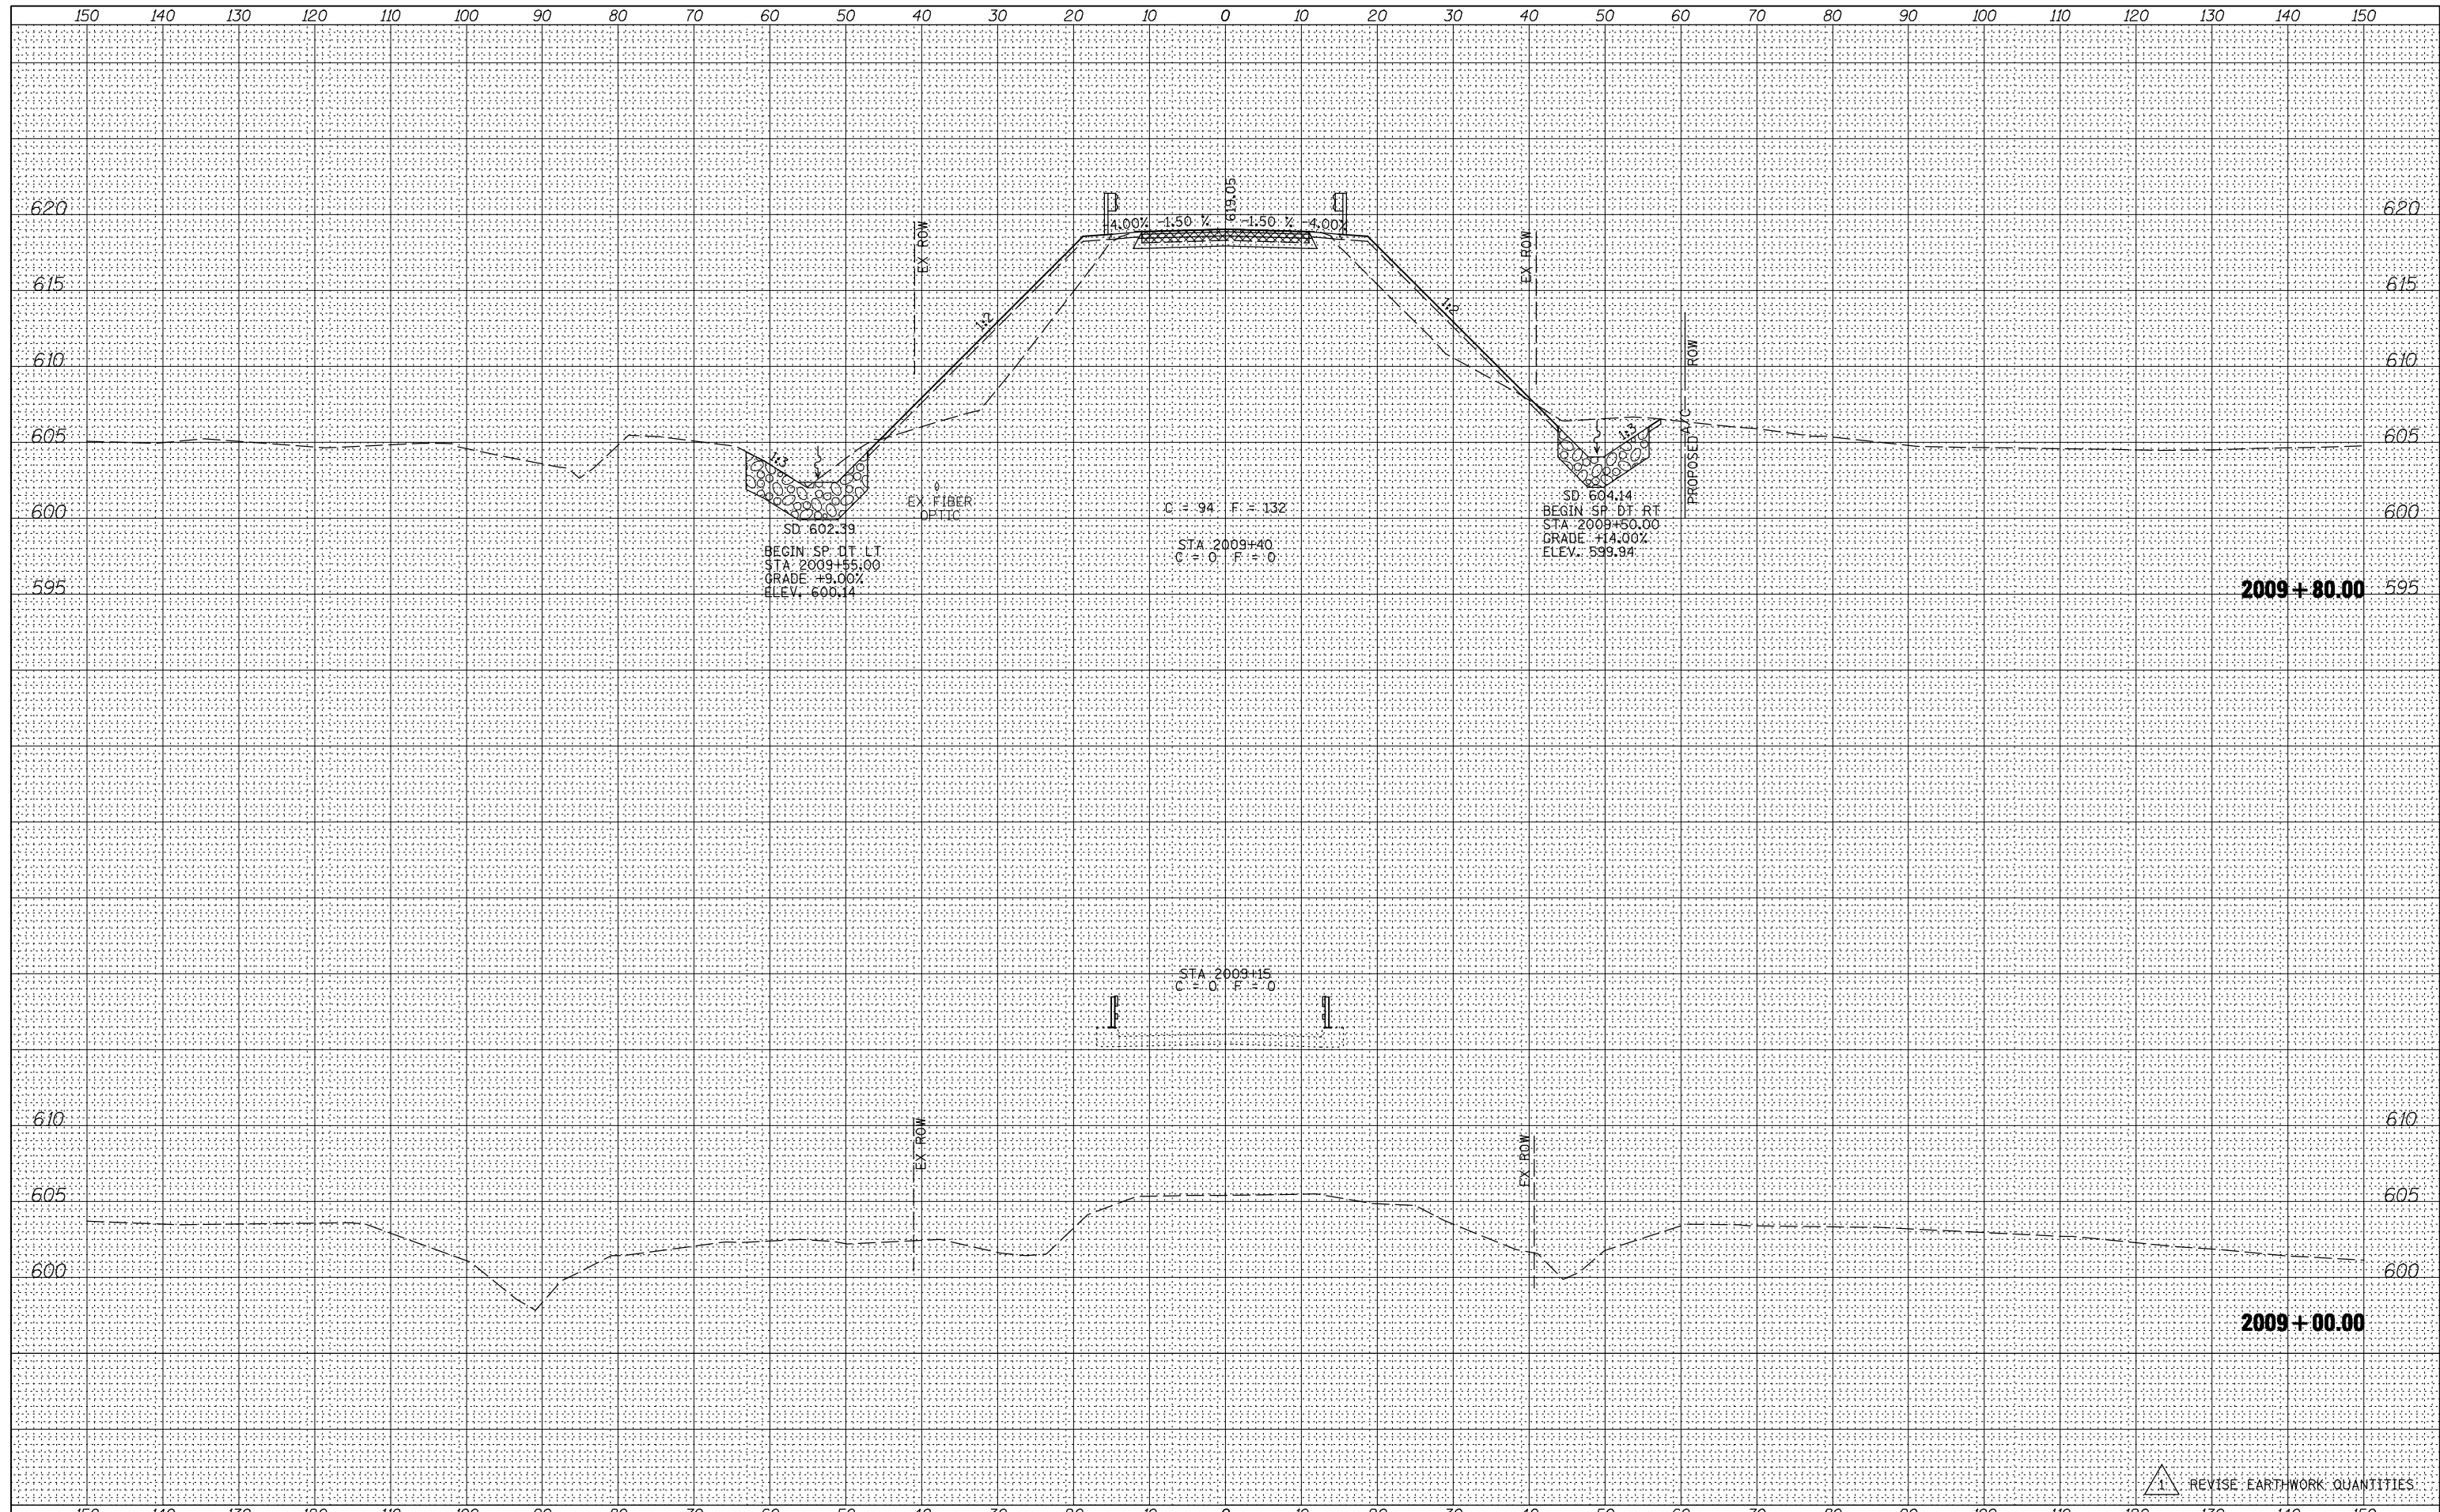

FILE NAME =	USER NAME = jdeen	DESIGNED - JRB	REVISD - 02/07/2013	<b>STATE OF ILLINOIS</b> <b>DEPARTMENT OF TRANSPORTATION</b>	<b>FAP 407 (IL RTE 336)</b> <b>CROSS SECTIONS - CH14</b>	F.A.P. RTE.	SECTION	COUNTY	TOTAL SHEETS	SHEET NO.
vi\transportation\2891\grading plans\2891XSHEET_CH14.dgn	DRAWN - TJD	REVISD -	407			(55-3)A	McDONOUGH	671	532	
PLOT SCALE = 20.00' / IN.	CHECKED - AWM	REVISD -	CONTRACT NO. 68A42							
XS..SHEET	DATE - 12-12-12	REVISD -	ILLINOIS FED. AID PROJECT							

SCALE: 1" = 10' H  
1" = 50' V  
SHEET 2 OF 19 SHEETS  
STA. 2009+00.00 TO STA. 2009+80.00

REVISION: 1 REVISION: EARTHWORK QUANTITIES