


BY	DATE
FINAL SURVEY	SURVEYED
NOTE BOOK	PLOTTED
	TEMPLATE
	AREAS CHECKED

BY	DATE
ORIGINAL SURVEY	SURVEYED
NOTE BOOK	PLOTTED
	TEMPLATE
	AREAS CHECKED

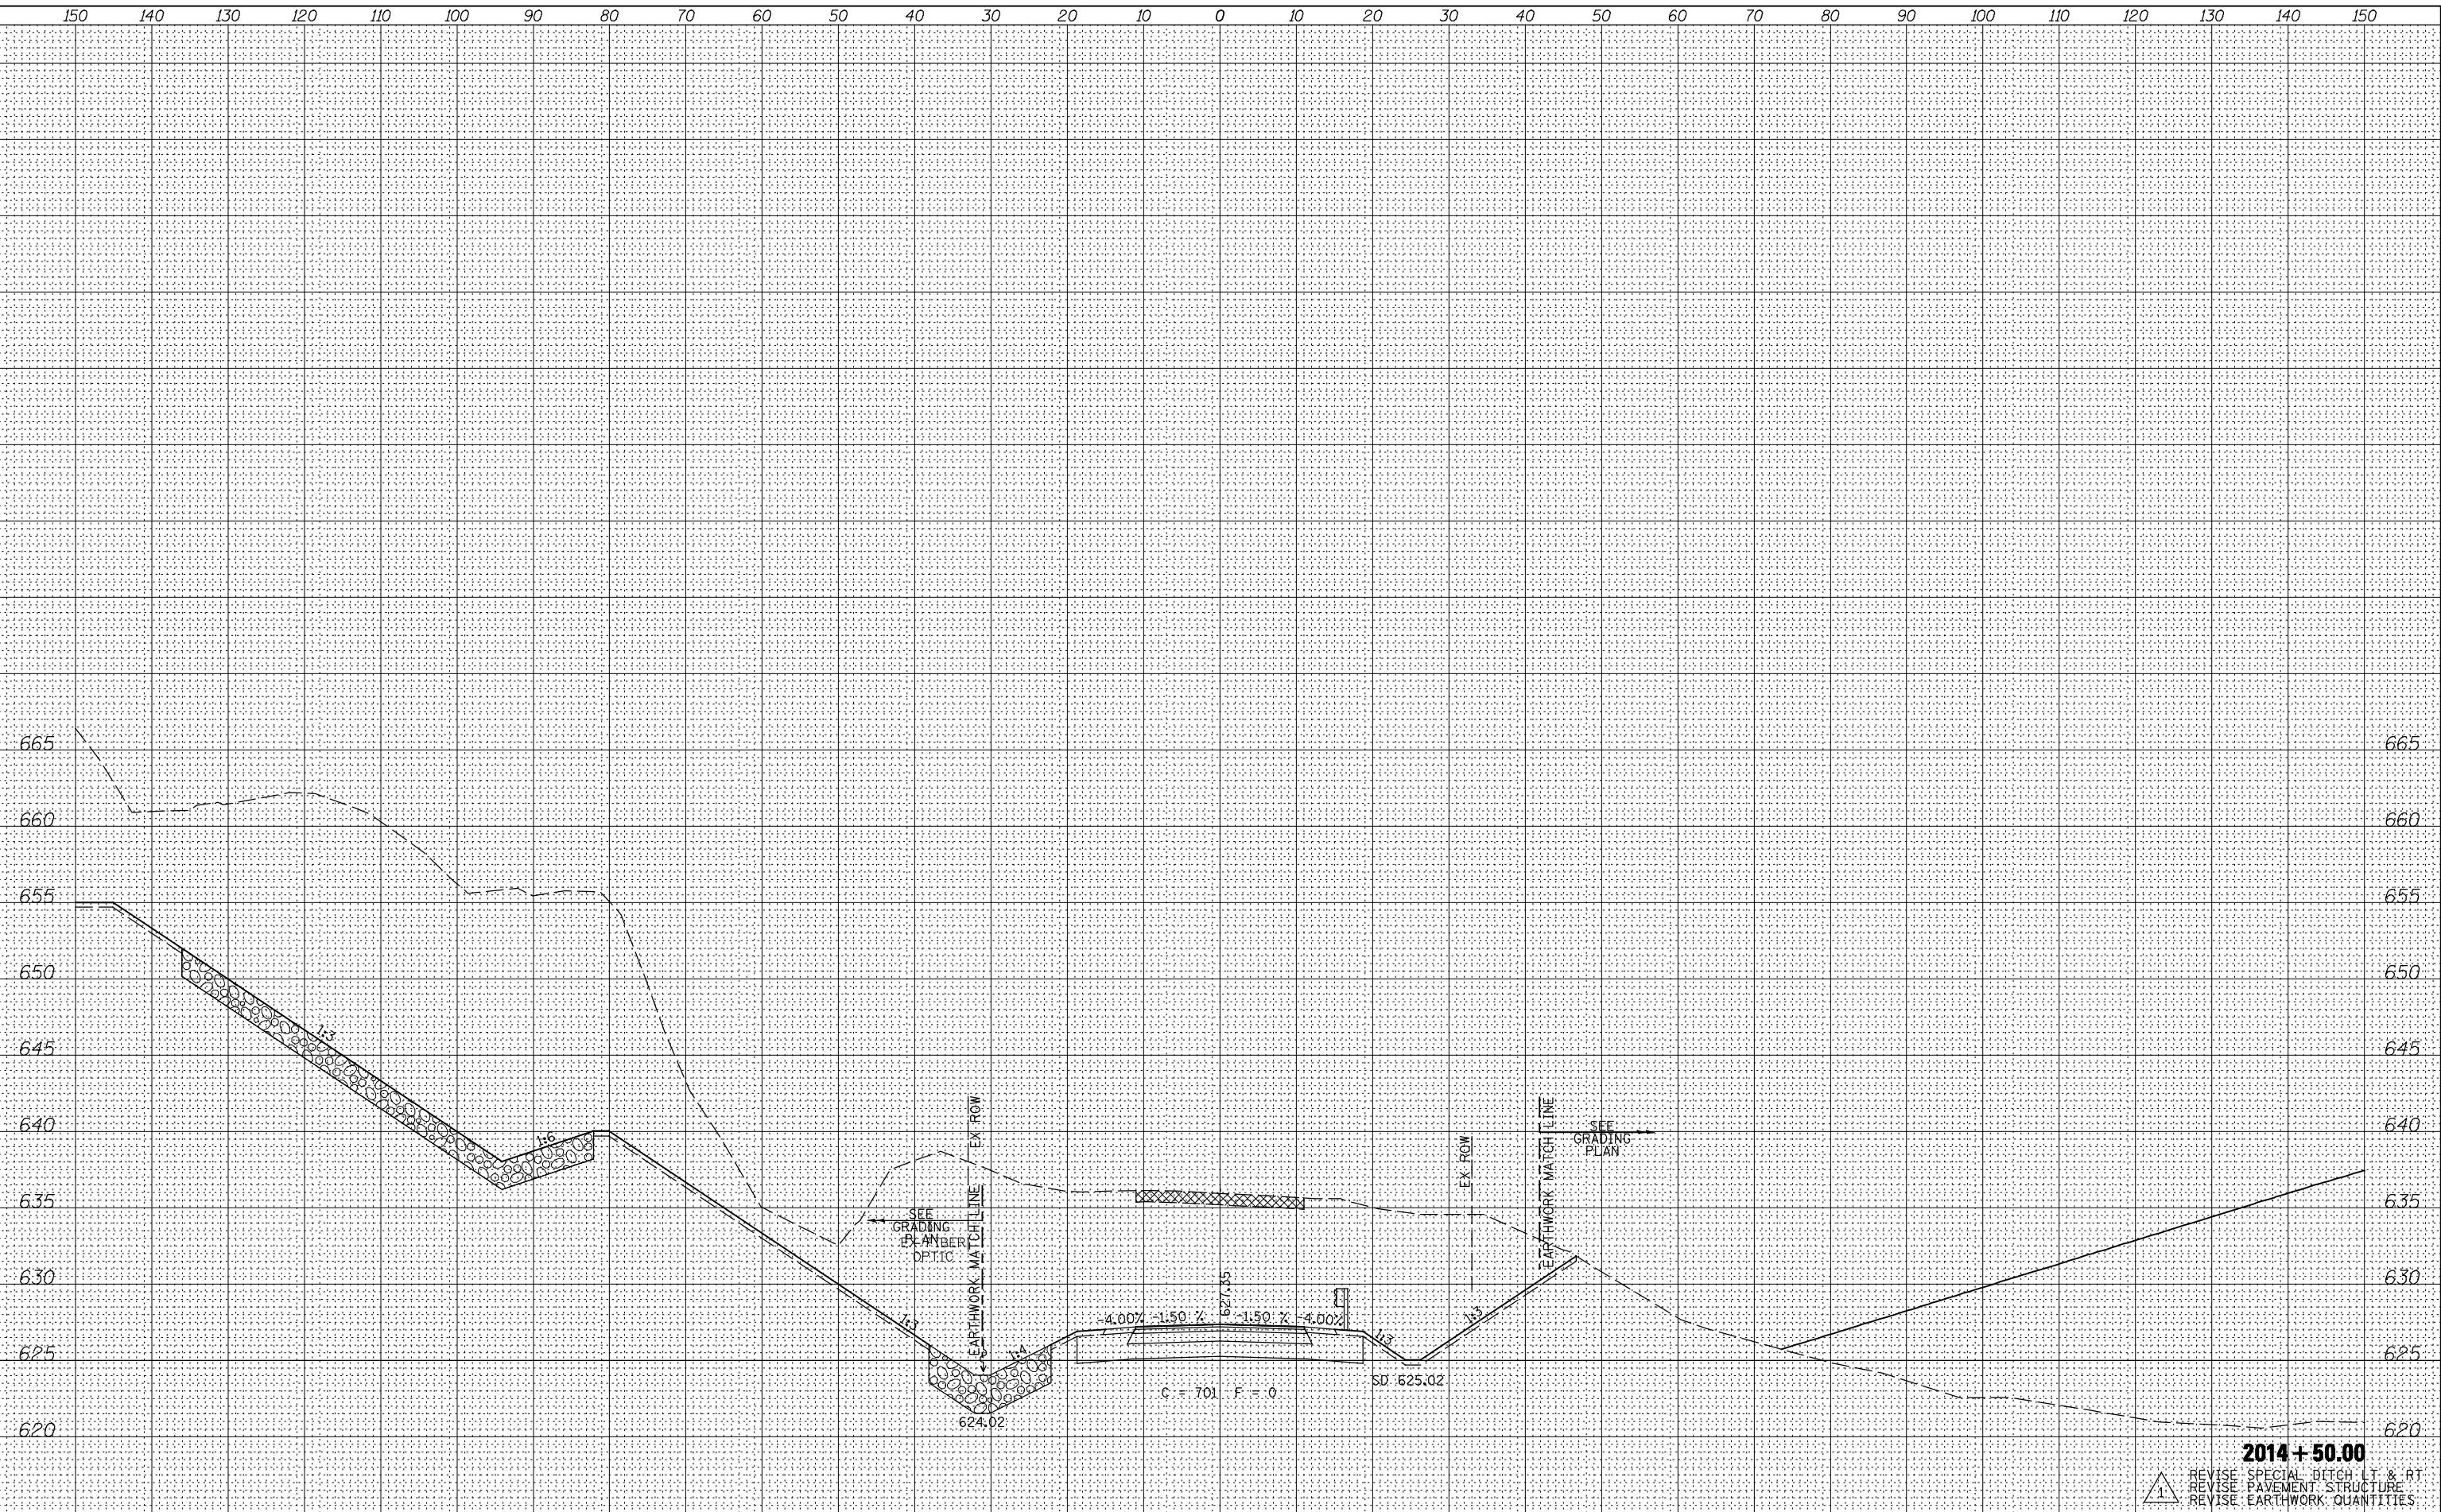

2014+50.00
 REVISION: SPECIAL DITCH LT & RT
 REVISION: PAVEMENT STRUCTURE
 REVISION: EARTHWORK QUANTITIES

FILE NAME =	USER NAME = jdeen	DESIGNED - JRB	REVISED - 02/07/2013
vs:\transportation\2891\grading plans\2891XSHEET.CH14.dgn		DRAWN - TJD	REVISED -
		CHECKED - ANM	REVISED -
XS_SHEET	PLOT DATE = 2/7/2013	DATE - 12-12-12	REVISED -

STATE OF ILLINOIS
DEPARTMENT OF TRANSPORTATION

FAP 407 (IL RTE 336)
CROSS SECTIONS - CH14

F.A.P. RTE. 407	SECTION (55-3)A	COUNTY McDONOUGH	TOTAL SHEETS 671	SHEET NO. 538
			CONTRACT NO. 68A42	

SCALE: 1"=10' H, 1"=50' V | SHEET 8 OF 19 SHEETS | STA. 2014+50.00 TO STA. 2014+50.00

ILLINOIS FED. AID PROJECT