


DATE	
BY	
SURVEYED	
PLOTTED	
TEMPLATE	
NOTE BOOK	
AREAS CHECKED	
NO.	

DATE	
BY	
SURVEYED	
PLOTTED	
TEMPLATE	
NOTE BOOK	
AREAS CHECKED	
NO.	

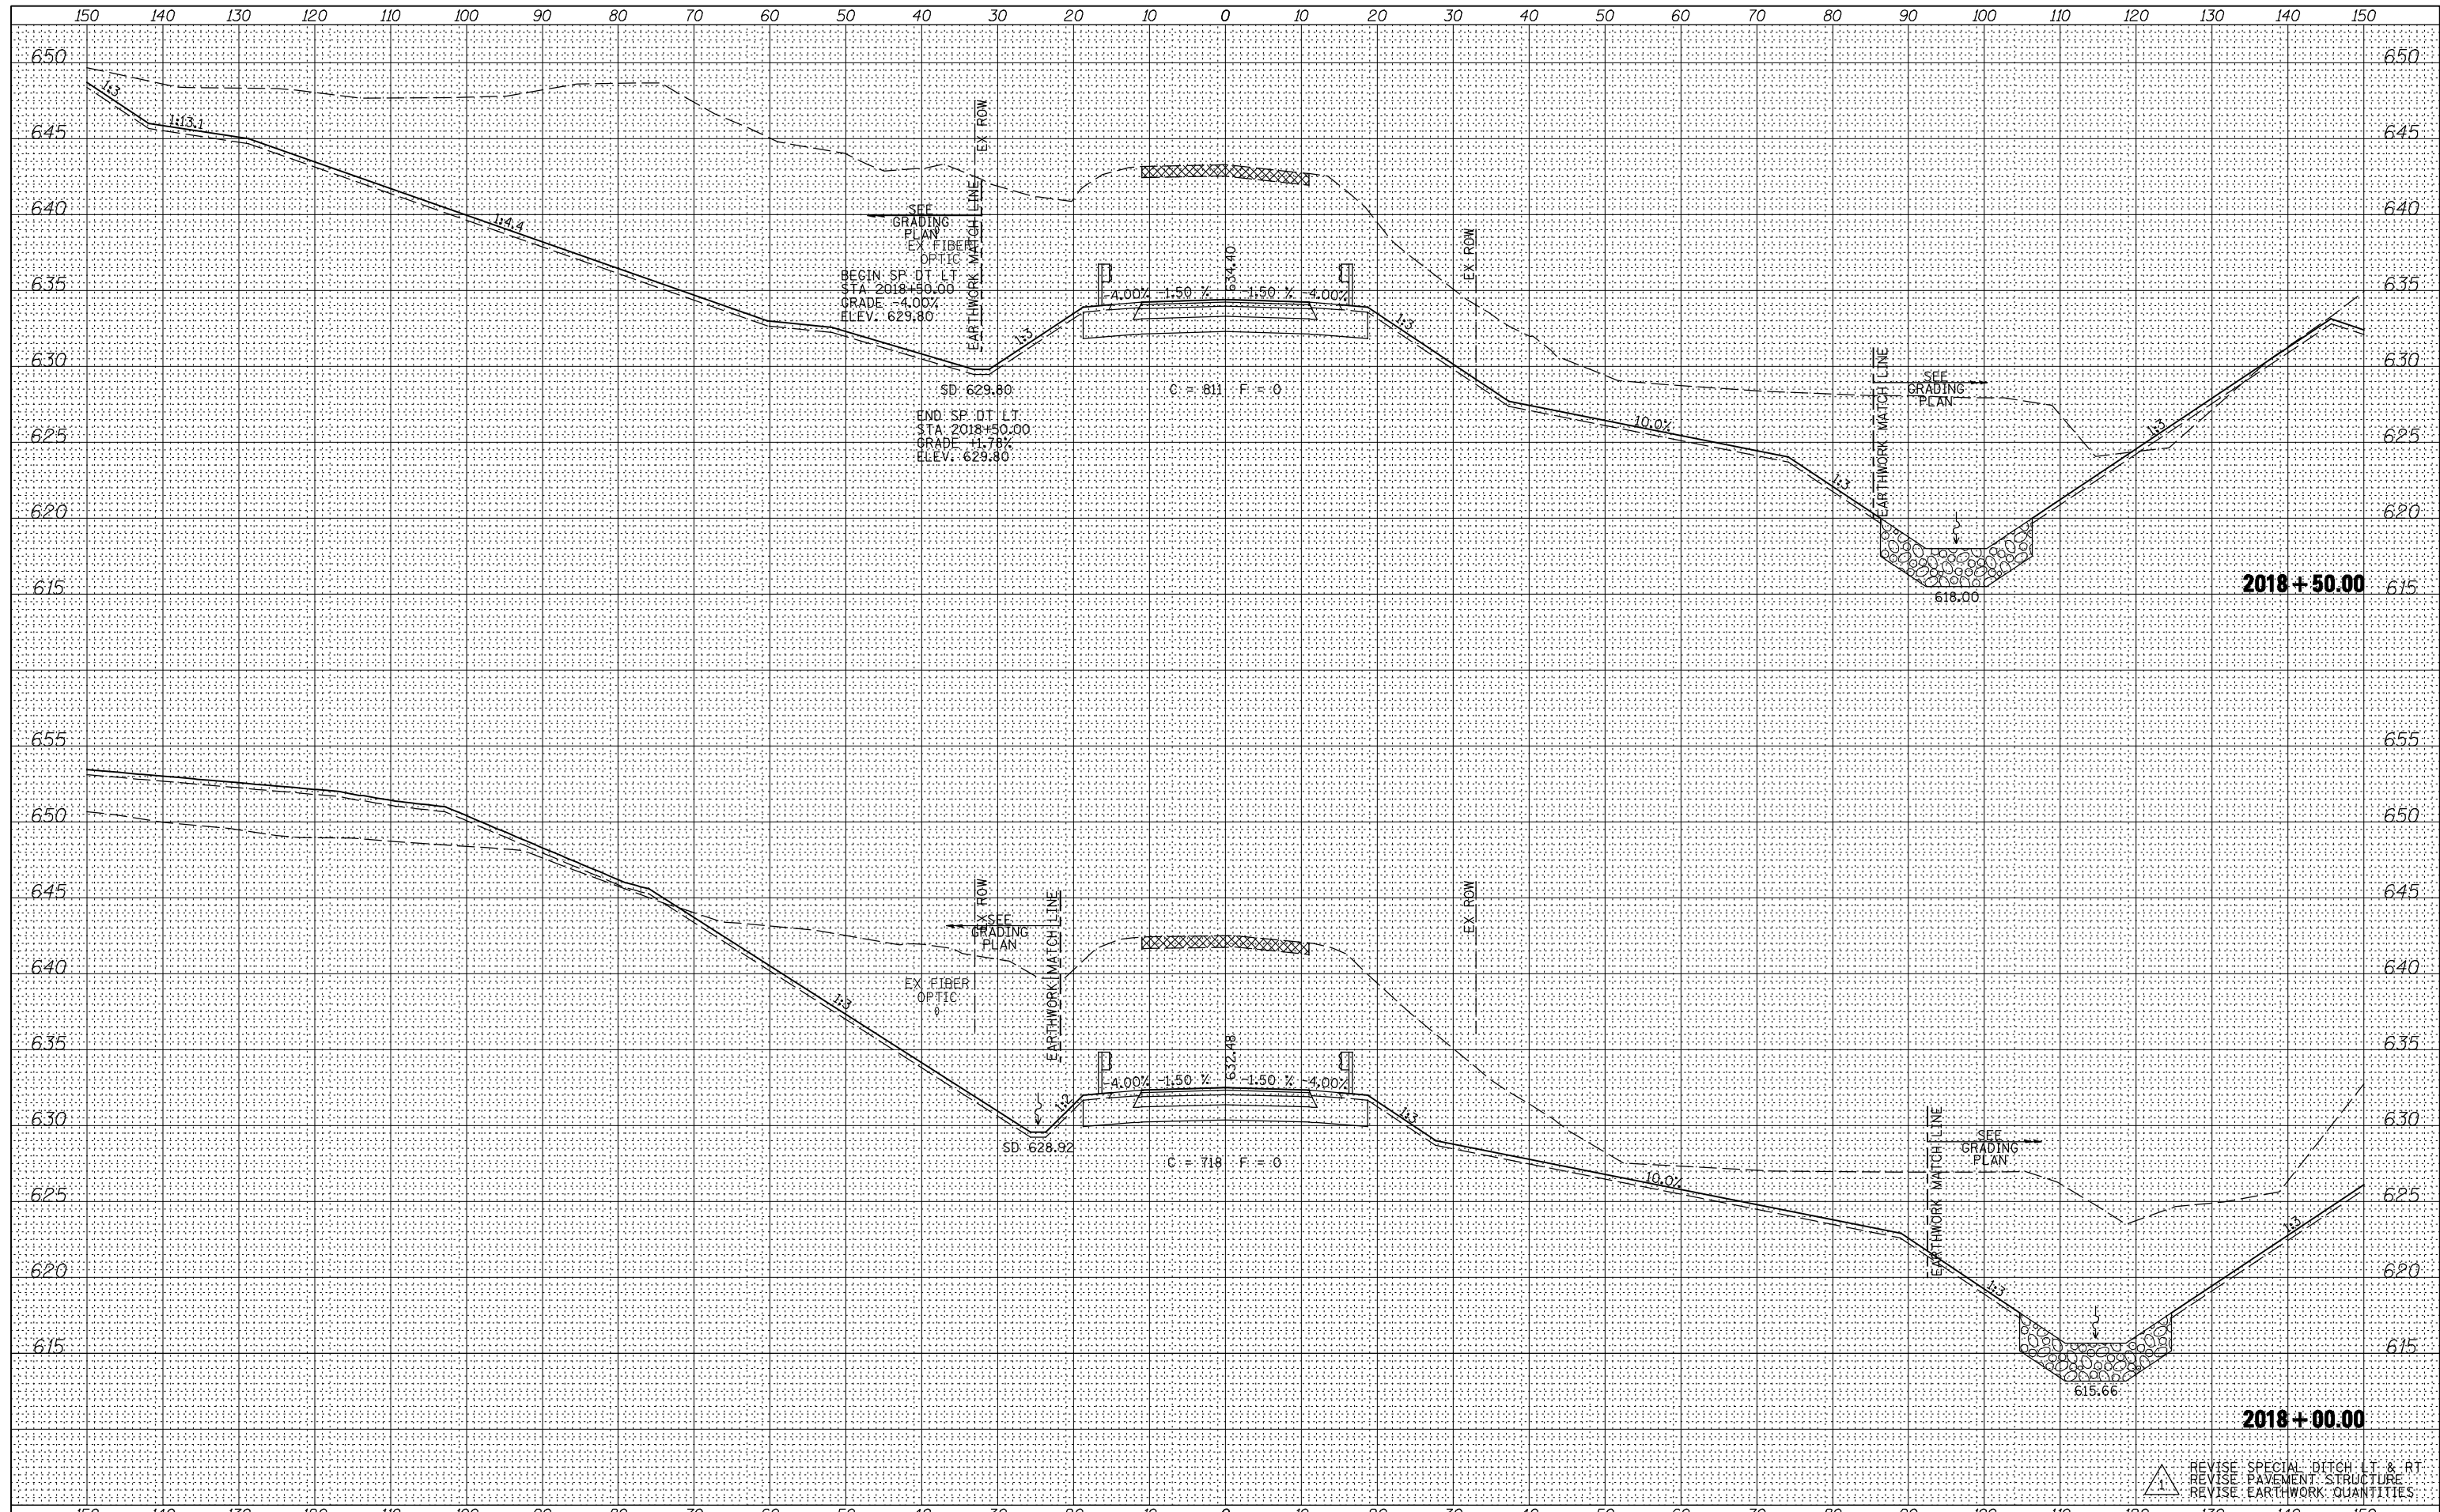

FILE NAME =	USER NAME = jdeen	DESIGNED - JRB	REVISD - 02/07/2013	F.A.P. RTE. 407	SECTION (55-3)A	COUNTY McDONOUGH	TOTAL SHEETS 671	SHEET NO. 543
vi:\transportation\2891\grading plans\2891XSHEET_CH14.dgn		DRAWN - TJD	REVISD -	SCALE: 1"=10' H 1"=50' V				
PLOT SCALE = 20.00' / IN.		CHECKED - ANM	REVISD -	SHEET 13 OF 19 SHEETS				
XS.SHEET	PLOT DATE = 2/7/2013	DATE - 12-12-12	REVISD -	STA. 2018+00.00 TO STA. 2018+50.00				
<b>STATE OF ILLINOIS DEPARTMENT OF TRANSPORTATION</b>				<b>FAP 407 (IL RTE 336) CROSS SECTIONS - CH14</b>		CONTRACT NO. 68A42		
ILLINOIS FED. AID PROJECT								

REVISION: SPECIAL DITCH LT & RT  
 REVISION: PAVEMENT STRUCTURE  
 REVISION: EARTHWORK QUANTITIES