


DATE	
BY	
FINAL SURVEY	SURVEYED
NOTE BOOK	PLOTTED
NO.	TEMPLATE
	AREAS CHECKED

DATE	
BY	
ORIGINAL SURVEY	SURVEYED
NOTE BOOK	PLOTTED
NO.	TEMPLATE
	AREAS CHECKED

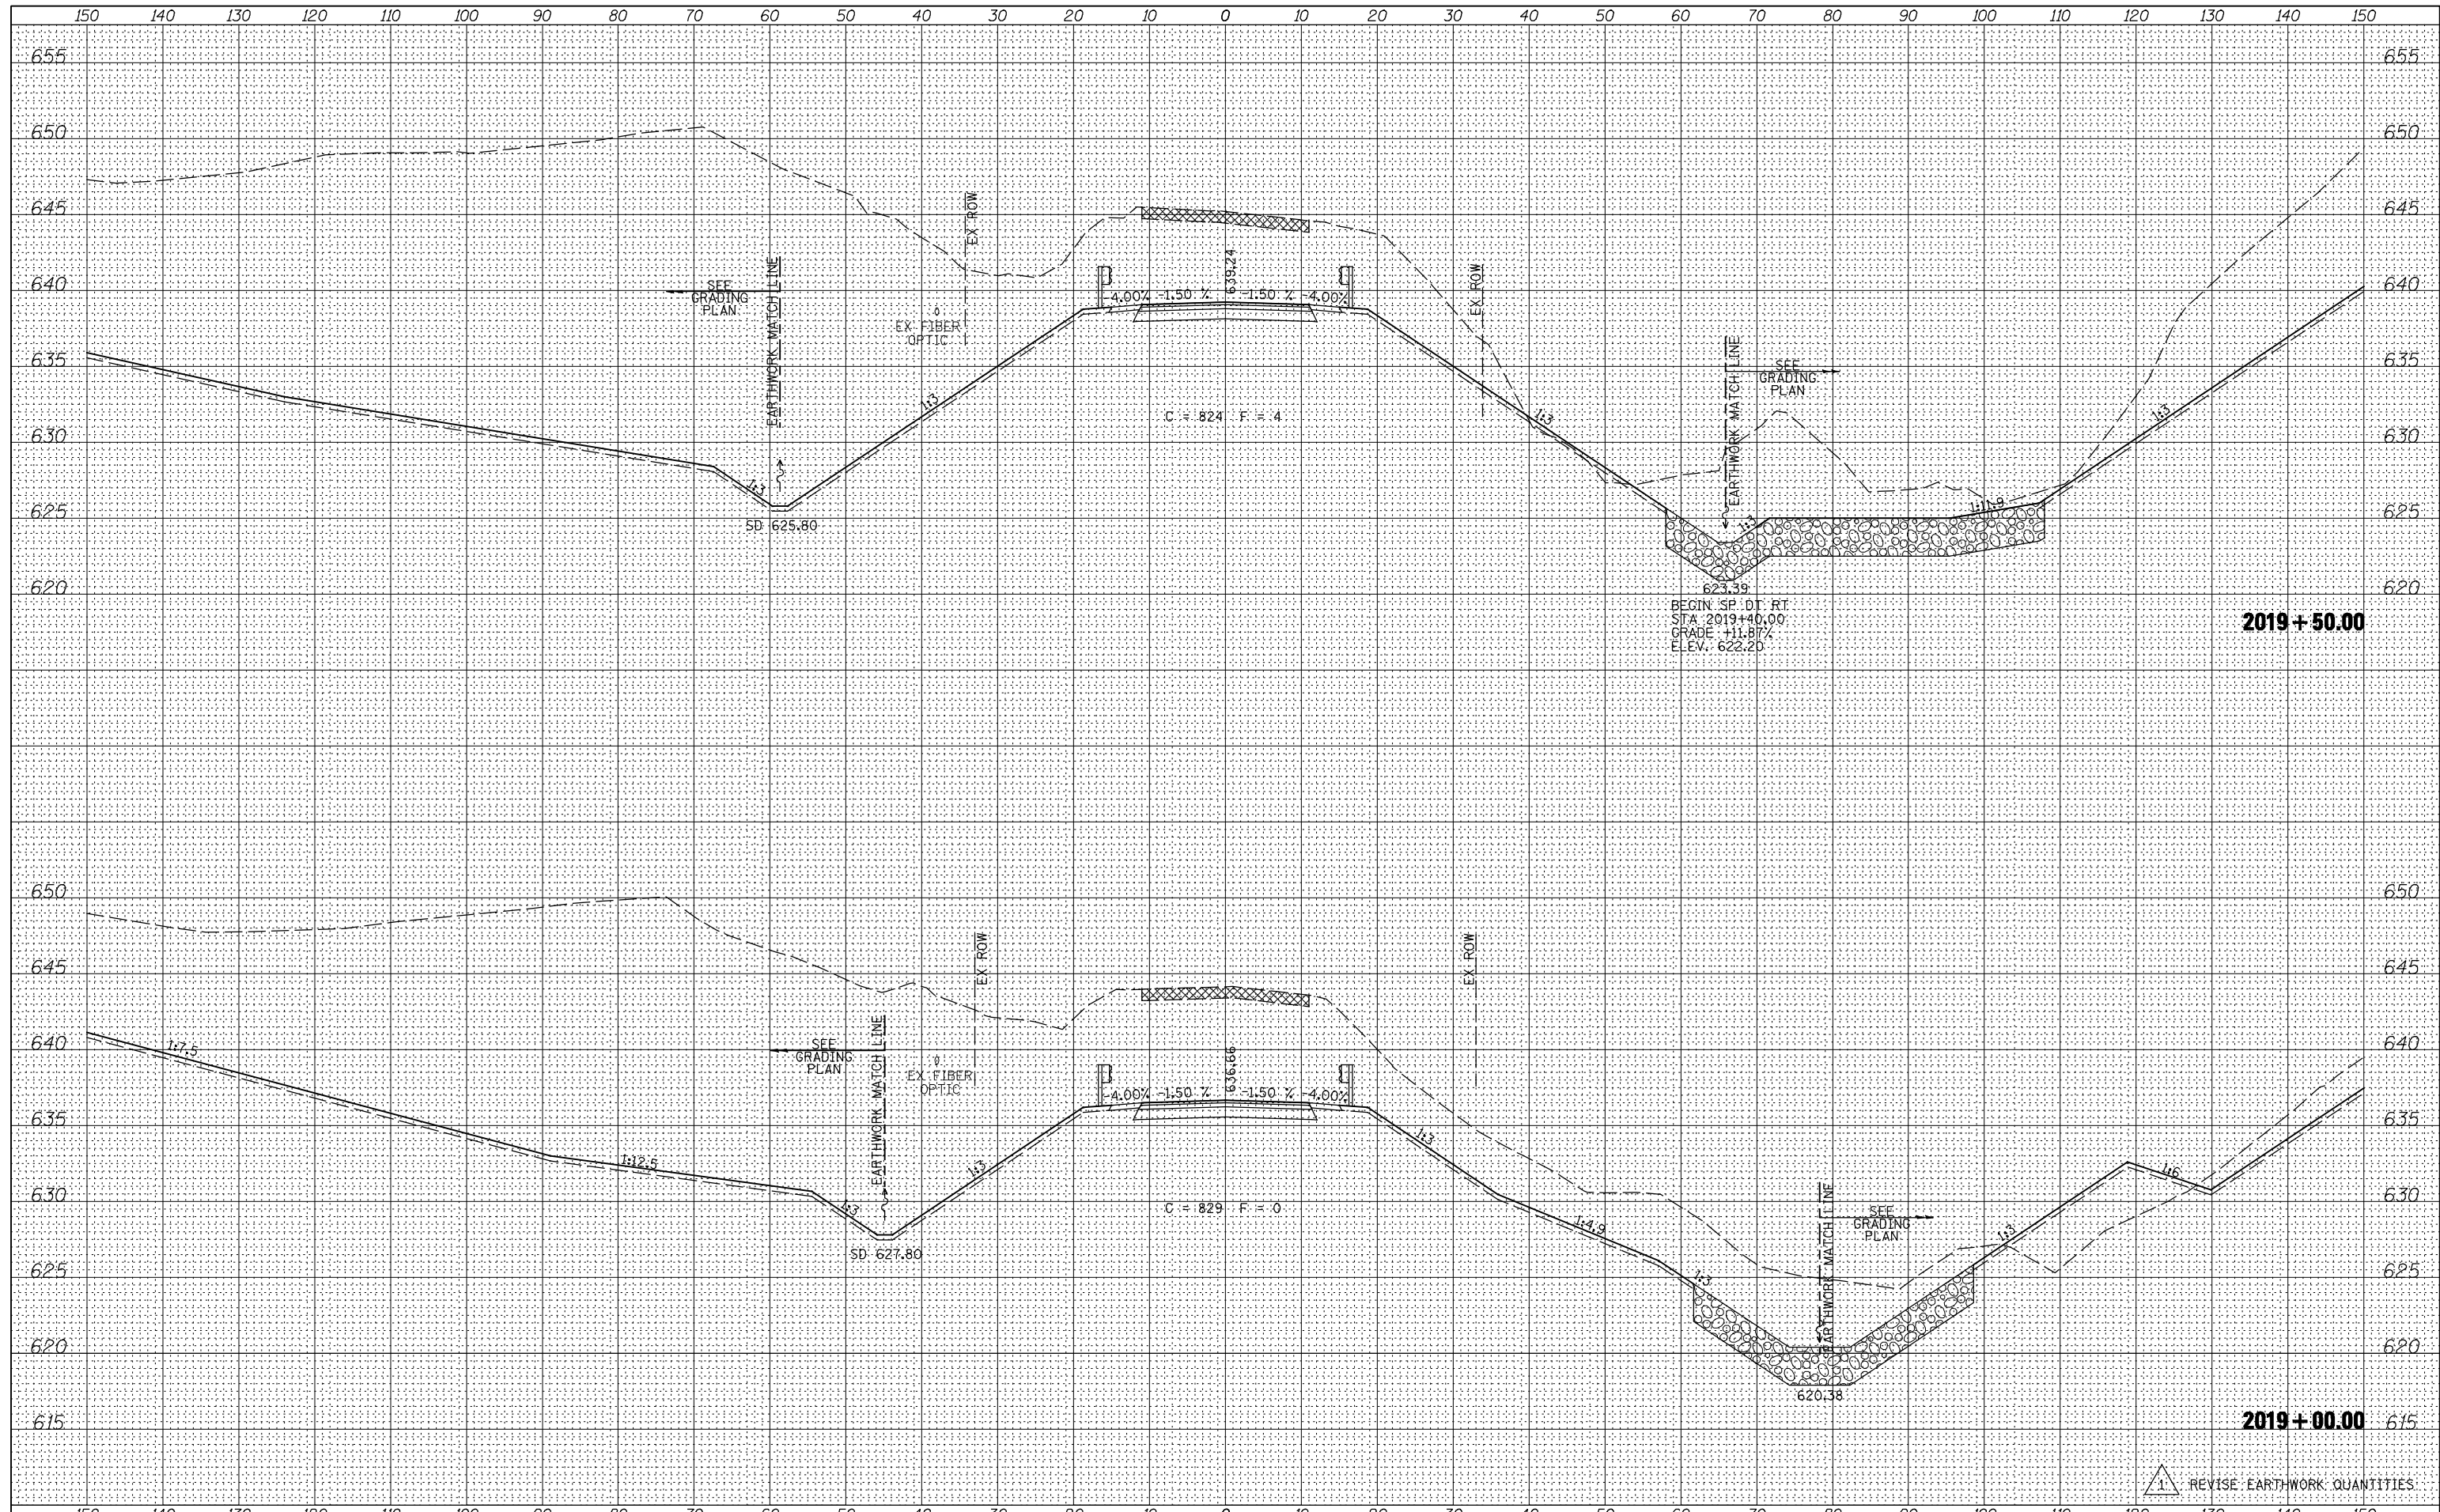

FILE NAME =
 \v:\transportation\2891\grading plans\2891XSHEET_CH14.dgn
 XS.SHEET

USER NAME = jdeen	DESIGNED - JRB	REVISED - 02/07/2013
	DRAWN - TJD	REVISED -
PLOT SCALE = 20.00' / IN.	CHECKED - AWM	REVISED -
PLOT DATE = 2/7/2013	DATE - 12-12-12	REVISED -

**STATE OF ILLINOIS
 DEPARTMENT OF TRANSPORTATION**

**FAP 407 (IL RTE 336)
 CROSS SECTIONS - CH14**
 SCALE: 1" = 10' H
 1" = 50' V
 SHEET 14 OF 19 SHEETS STA. 2019+00.00 TO STA. 2019+50.00

F.A.P. RTE.	SECTION	COUNTY	TOTAL SHEETS	SHEET NO.
407	(55-3)A	MCDONOUGH	671	544
			CONTRACT NO. 68A42	
ILLINOIS FED. AID PROJECT				