


DATE	
BY	
FINISHED SURVEY	
PLOTTED	
TEMPLATE	
NOTE BOOK	
AREAS CHECKED	
NO.	

DATE	
BY	
ORIGINAL SURVEY	
PLOTTED	
TEMPLATE	
NOTE BOOK	
AREAS CHECKED	
NO.	

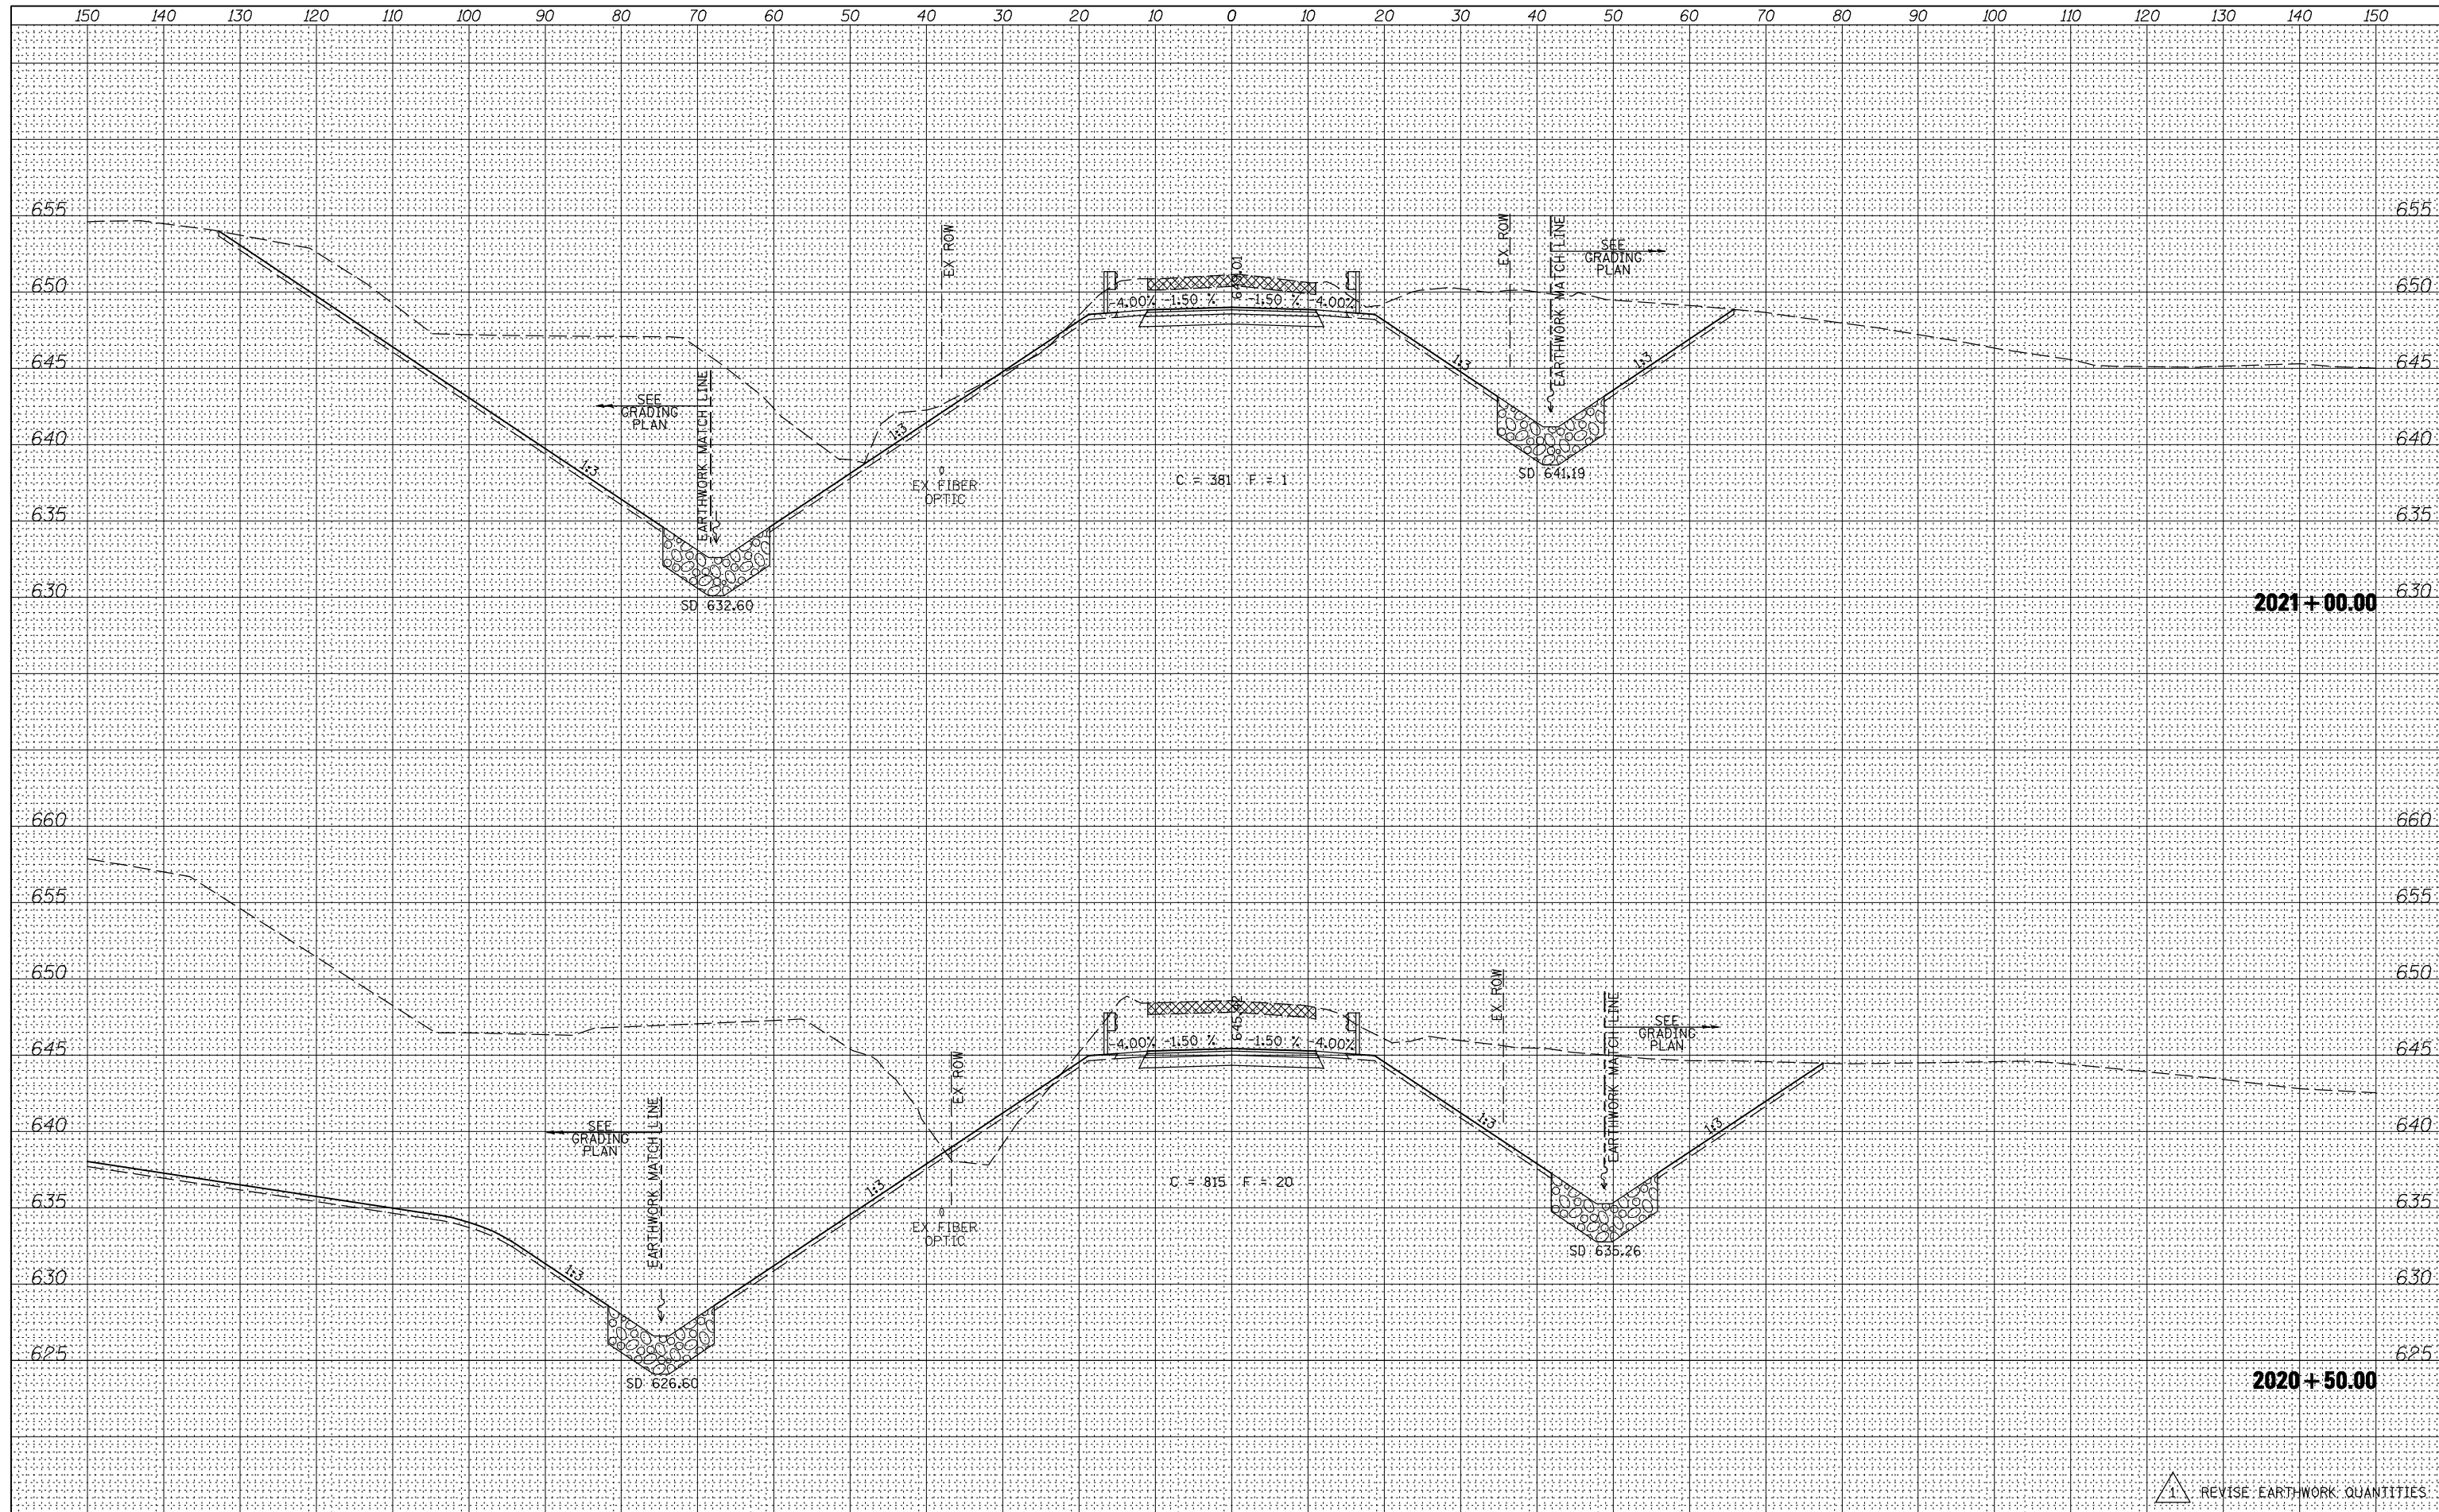

FILE NAME =	USER NAME = jdeen	DESIGNED - JRB	REVISED - 02/07/2013
vi\transportation\2891\grading plans\2891XSHEET_CH14.dgn		DRAWN - TJD	REVISED -
		CHECKED - AWM	REVISED -
XS.SHEET		DATE - 12-12-12	REVISED -

**STATE OF ILLINOIS  
DEPARTMENT OF TRANSPORTATION**

**FAP 407 (IL RTE 336)  
CROSS SECTIONS - CH14**

SCALE: 1"=10' H  
1"=50' V  
SHEET 16 OF 19 SHEETS STA. 2020+50.00 TO STA. 2021+00.00

F.A.P. RTE.	SECTION	COUNTY	TOTAL SHEETS	SHEET NO.
407	(55-3)A	McDONOUGH	671	546
			CONTRACT NO. 68A42	
ILLINOIS FED. AID PROJECT				

△ REVISION: EARTHWORK QUANTITIES