


DATE	
BY	
FINAL SURVEY	SURVEYED
NOTE BOOK	PLOTTED
NO.	TEMPLATE
	AREAS CHECKED

DATE	
BY	
ORIGINAL SURVEY	SURVEYED
NOTE BOOK	PLOTTED
NO.	TEMPLATE
	AREAS CHECKED

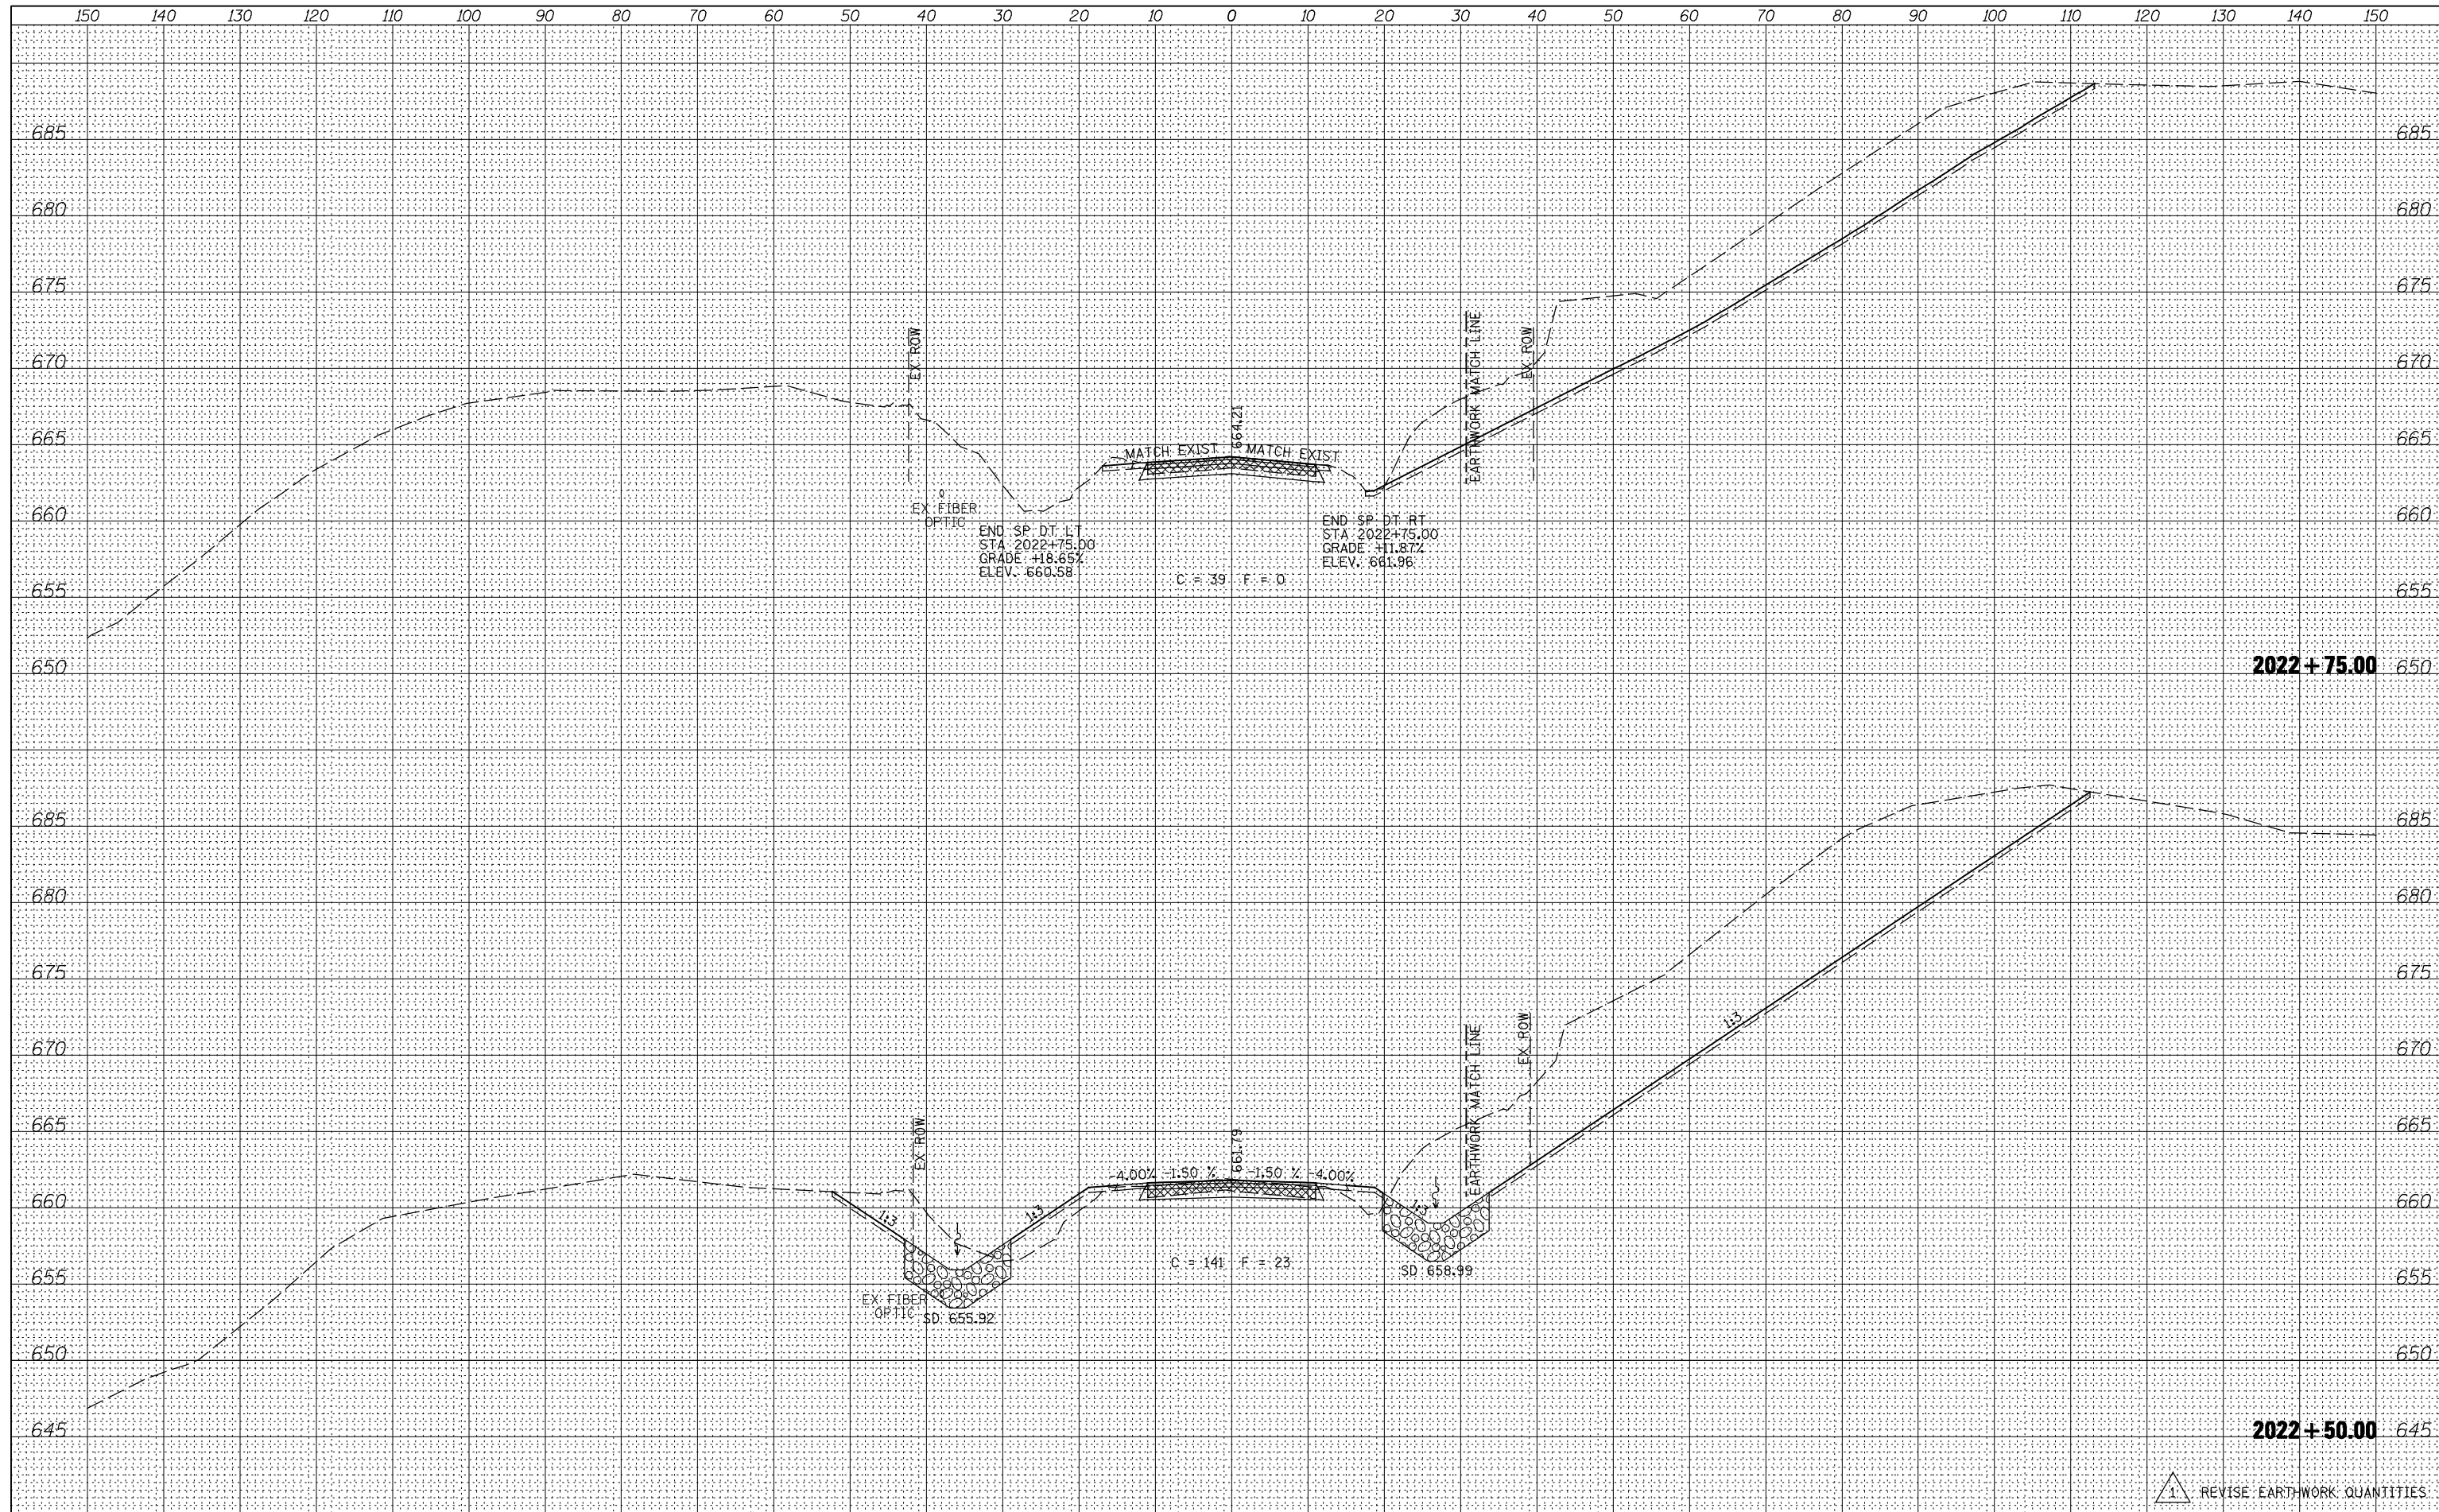

**2022 + 75.00**

**2022 + 50.00**

△ REVISION: EARTHWORK QUANTITIES

FILE NAME =	USER NAME = jdeen	DESIGNED - JRB	REVISED - 02/07/2013
vi:\transportation\2891\grading plans\2891XSHEET_CH14.dgn		DRAWN - TJD	REVISED -
		CHECKED - ANM	REVISED -
XS.SHEET	PLOT DATE = 2/7/2013	DATE - 12-12-12	REVISED -

**STATE OF ILLINOIS  
DEPARTMENT OF TRANSPORTATION**

**FAP 407 (IL RTE 336)  
CROSS SECTIONS - CH14**

SCALE:  $\frac{1"}{40'} = \frac{1"}{80'}$  SHEET 18 OF 19 SHEETS STA. 2022+50.00 TO STA. 2022+75.00

F.A.P. RTE.	SECTION	COUNTY	TOTAL SHEETS	SHEET NO.
407	(55-3)A	McDONOUGH	671	548
			CONTRACT NO. 68A42	
ILLINOIS FED. AID PROJECT				