


DATE	
BY	
SURVEYED	
PLOTTED	
TEMPLATE	
AREAS CHECKED	
FINAL SURVEY NOTE BOOK NO.	

DATE	
BY	
SURVEYED	
PLOTTED	
TEMPLATE	
AREAS CHECKED	
ORIGINAL SURVEY NOTE BOOK NO.	

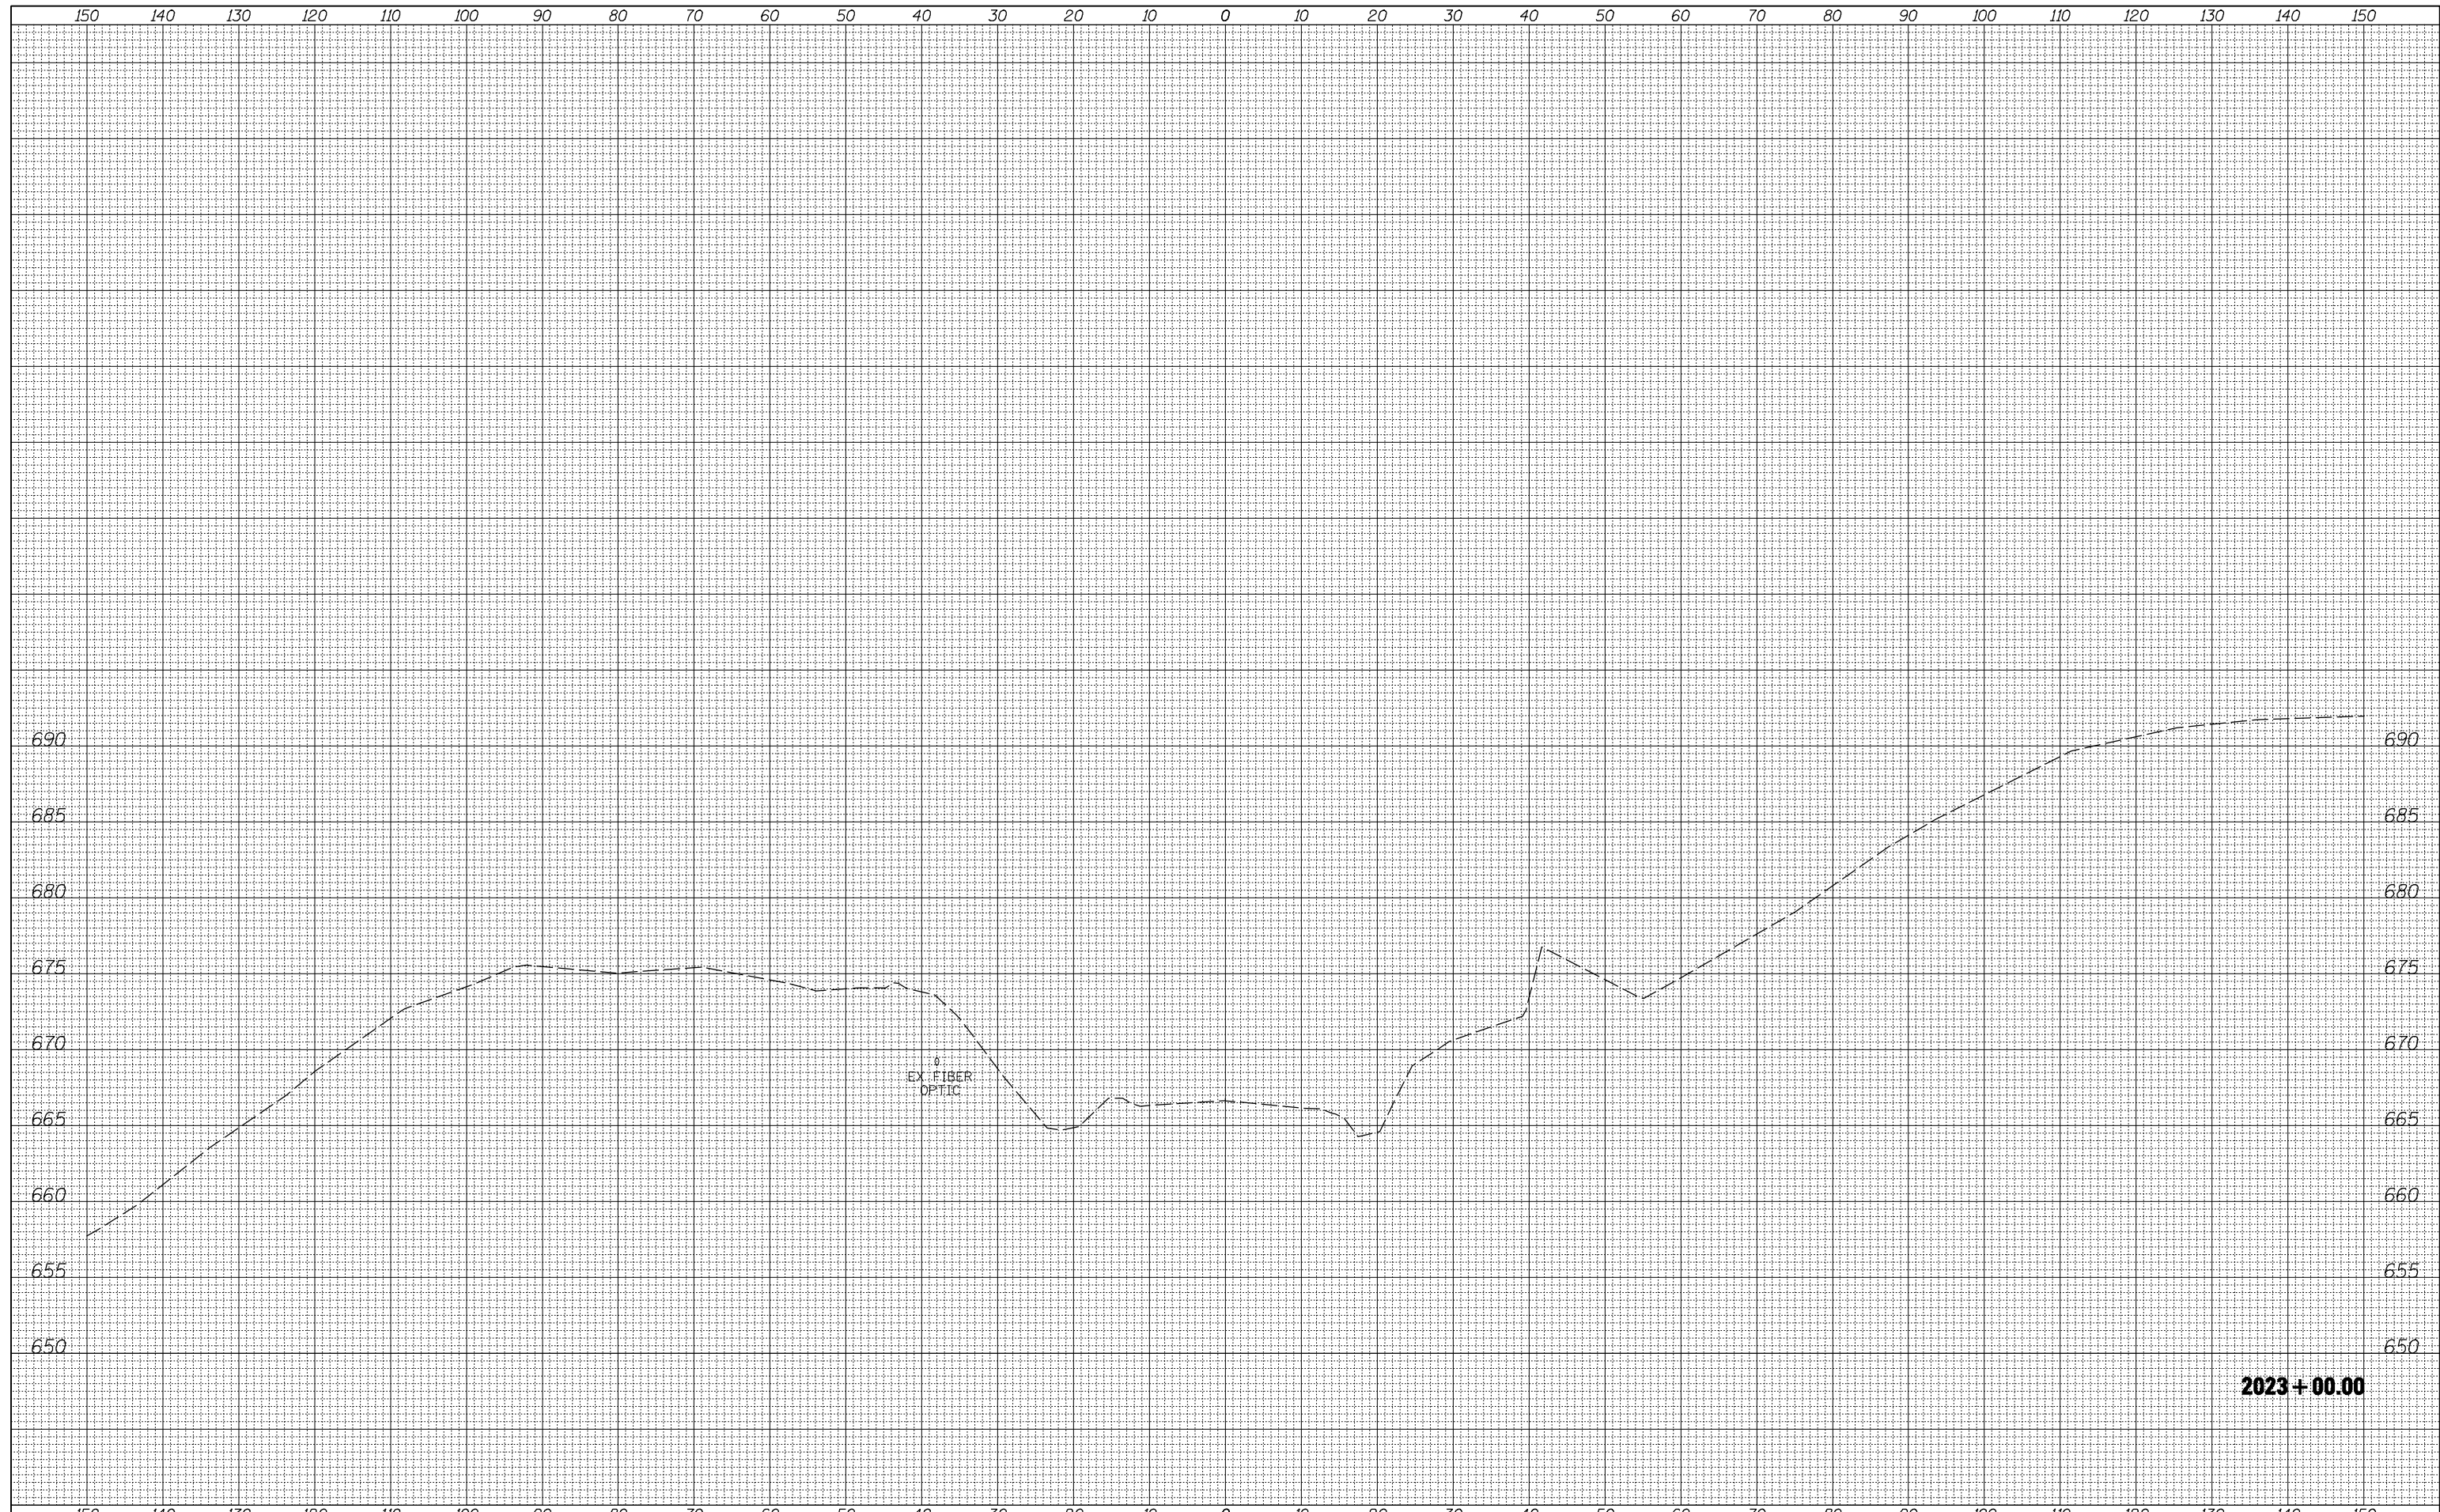

FILE NAME =
 v:\transportation\2891\grading plans\2891XSHEET_CH14.dgn
 XS.SHEET

USER NAME = jdeen
 DESIGNED - JRB
 DRAWN - TJD
 PLOT SCALE = 20.00' / IN.
 PLOT DATE = 12/12/2012

REVISIED -
 REVISIED -
 REVISIED -
 REVISIED -

**STATE OF ILLINOIS
 DEPARTMENT OF TRANSPORTATION**

SCALE: 1" = 10' H
 1" = 5' V
 SHEET 19 OF 19 SHEETS STA. 2019+00.00 TO STA. 2019+00.00

**FAP 407 (IL RTE 336)
 CROSS SECTIONS - CH14**

F.A.P. RTE.	SECTION	COUNTY	TOTAL SHEETS	SHEET NO.
407	(55-3)A	McDONOUGH	671	549
			CONTRACT NO.	68A42
ILLINOIS FED. AID PROJECT				