


BY	DATE

BY	DATE

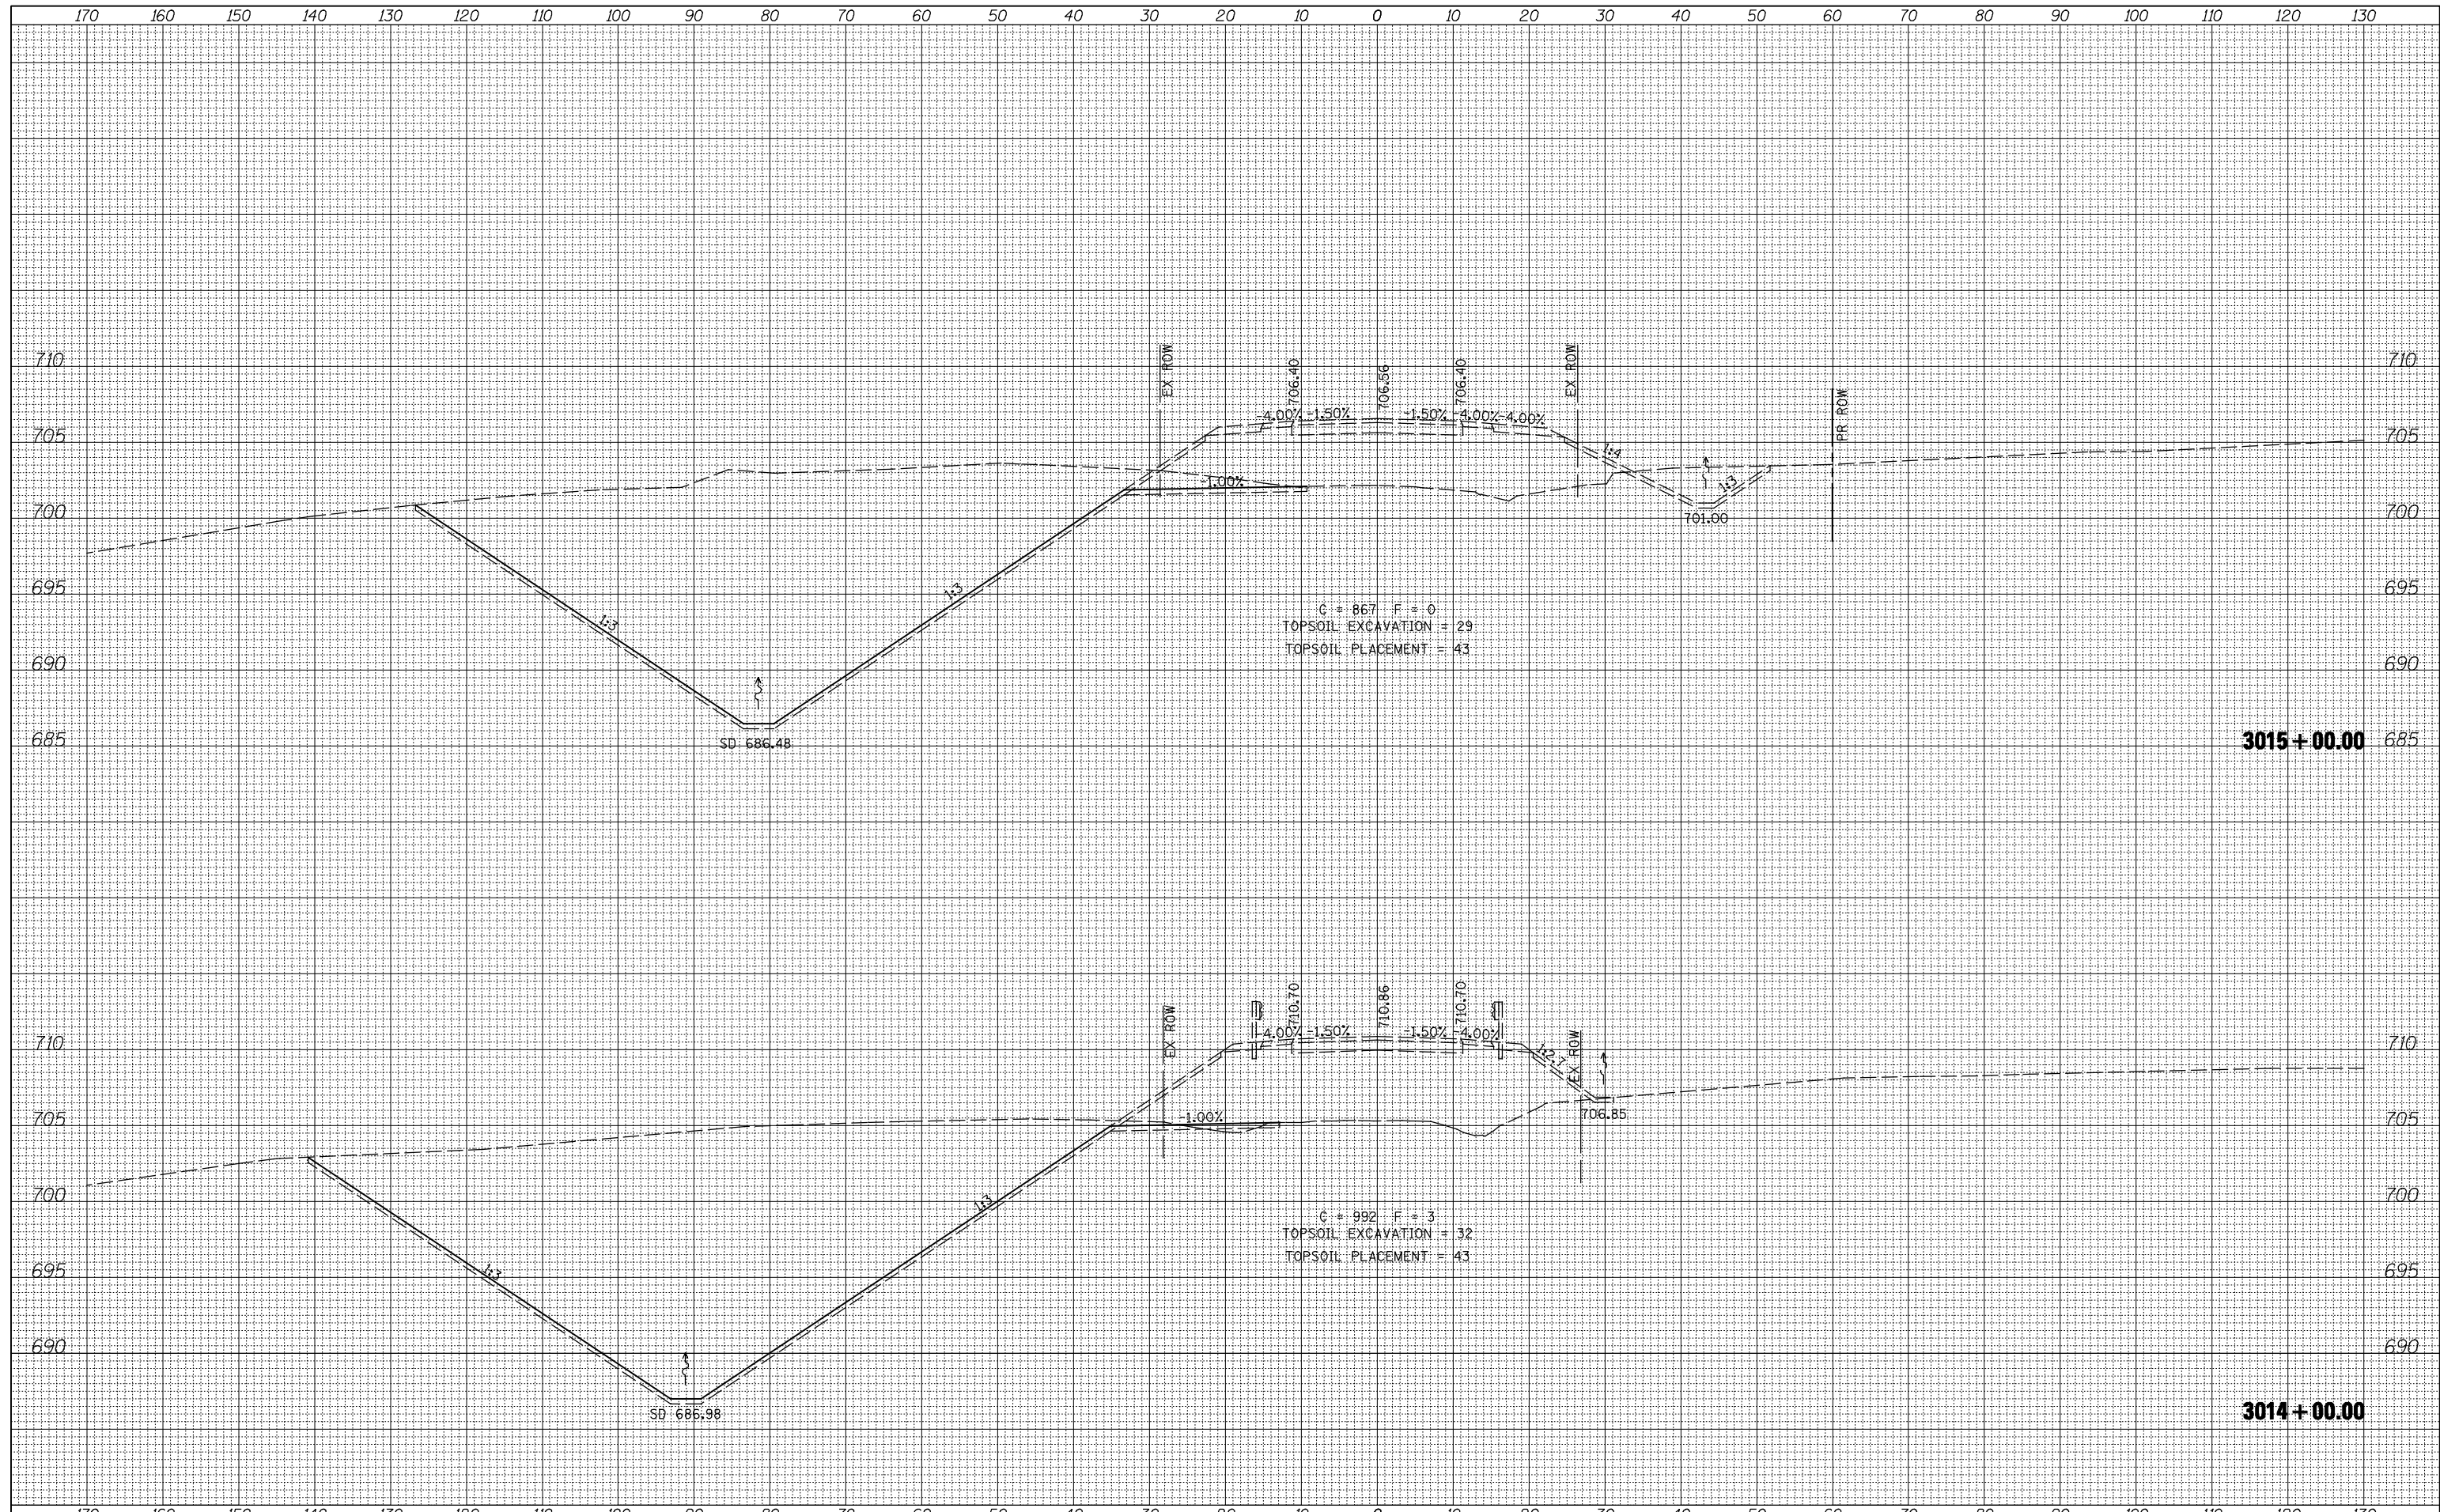

FILE NAME =	USER NAME = jdeen	DESIGNED - JRB	REVISED -	F.A.P. RTE.	SECTION	COUNTY	TOTAL SHEETS	SHEET NO.
	V:\Transportation\2891\Grading Plans\2891XSHEET_950E.dgn	DRAWN - TJD	REVISED -				407	(55-3)A
*MODELNAME*	PLOT SCALE = 20.00' / IN.	CHECKED - ANM	REVISED -	SCALE: 1"=10' H 1"=25' V		SHEET 3 OF 8 SHEETS		CONTRACT NO. 68A42
	PLOT DATE = 12/12/2012	DATE - 12-12-12	REVISED -	STA. 3014+00.00 TO STA. 3015+00.00		ILLINOIS FED. AID PROJECT		

**STATE OF ILLINOIS  
DEPARTMENT OF TRANSPORTATION**

**FAP ROUTE 407 (IL 336)  
CROSS SECTIONS - EMORY RD (950E)**