


BY	DATE

BY	DATE

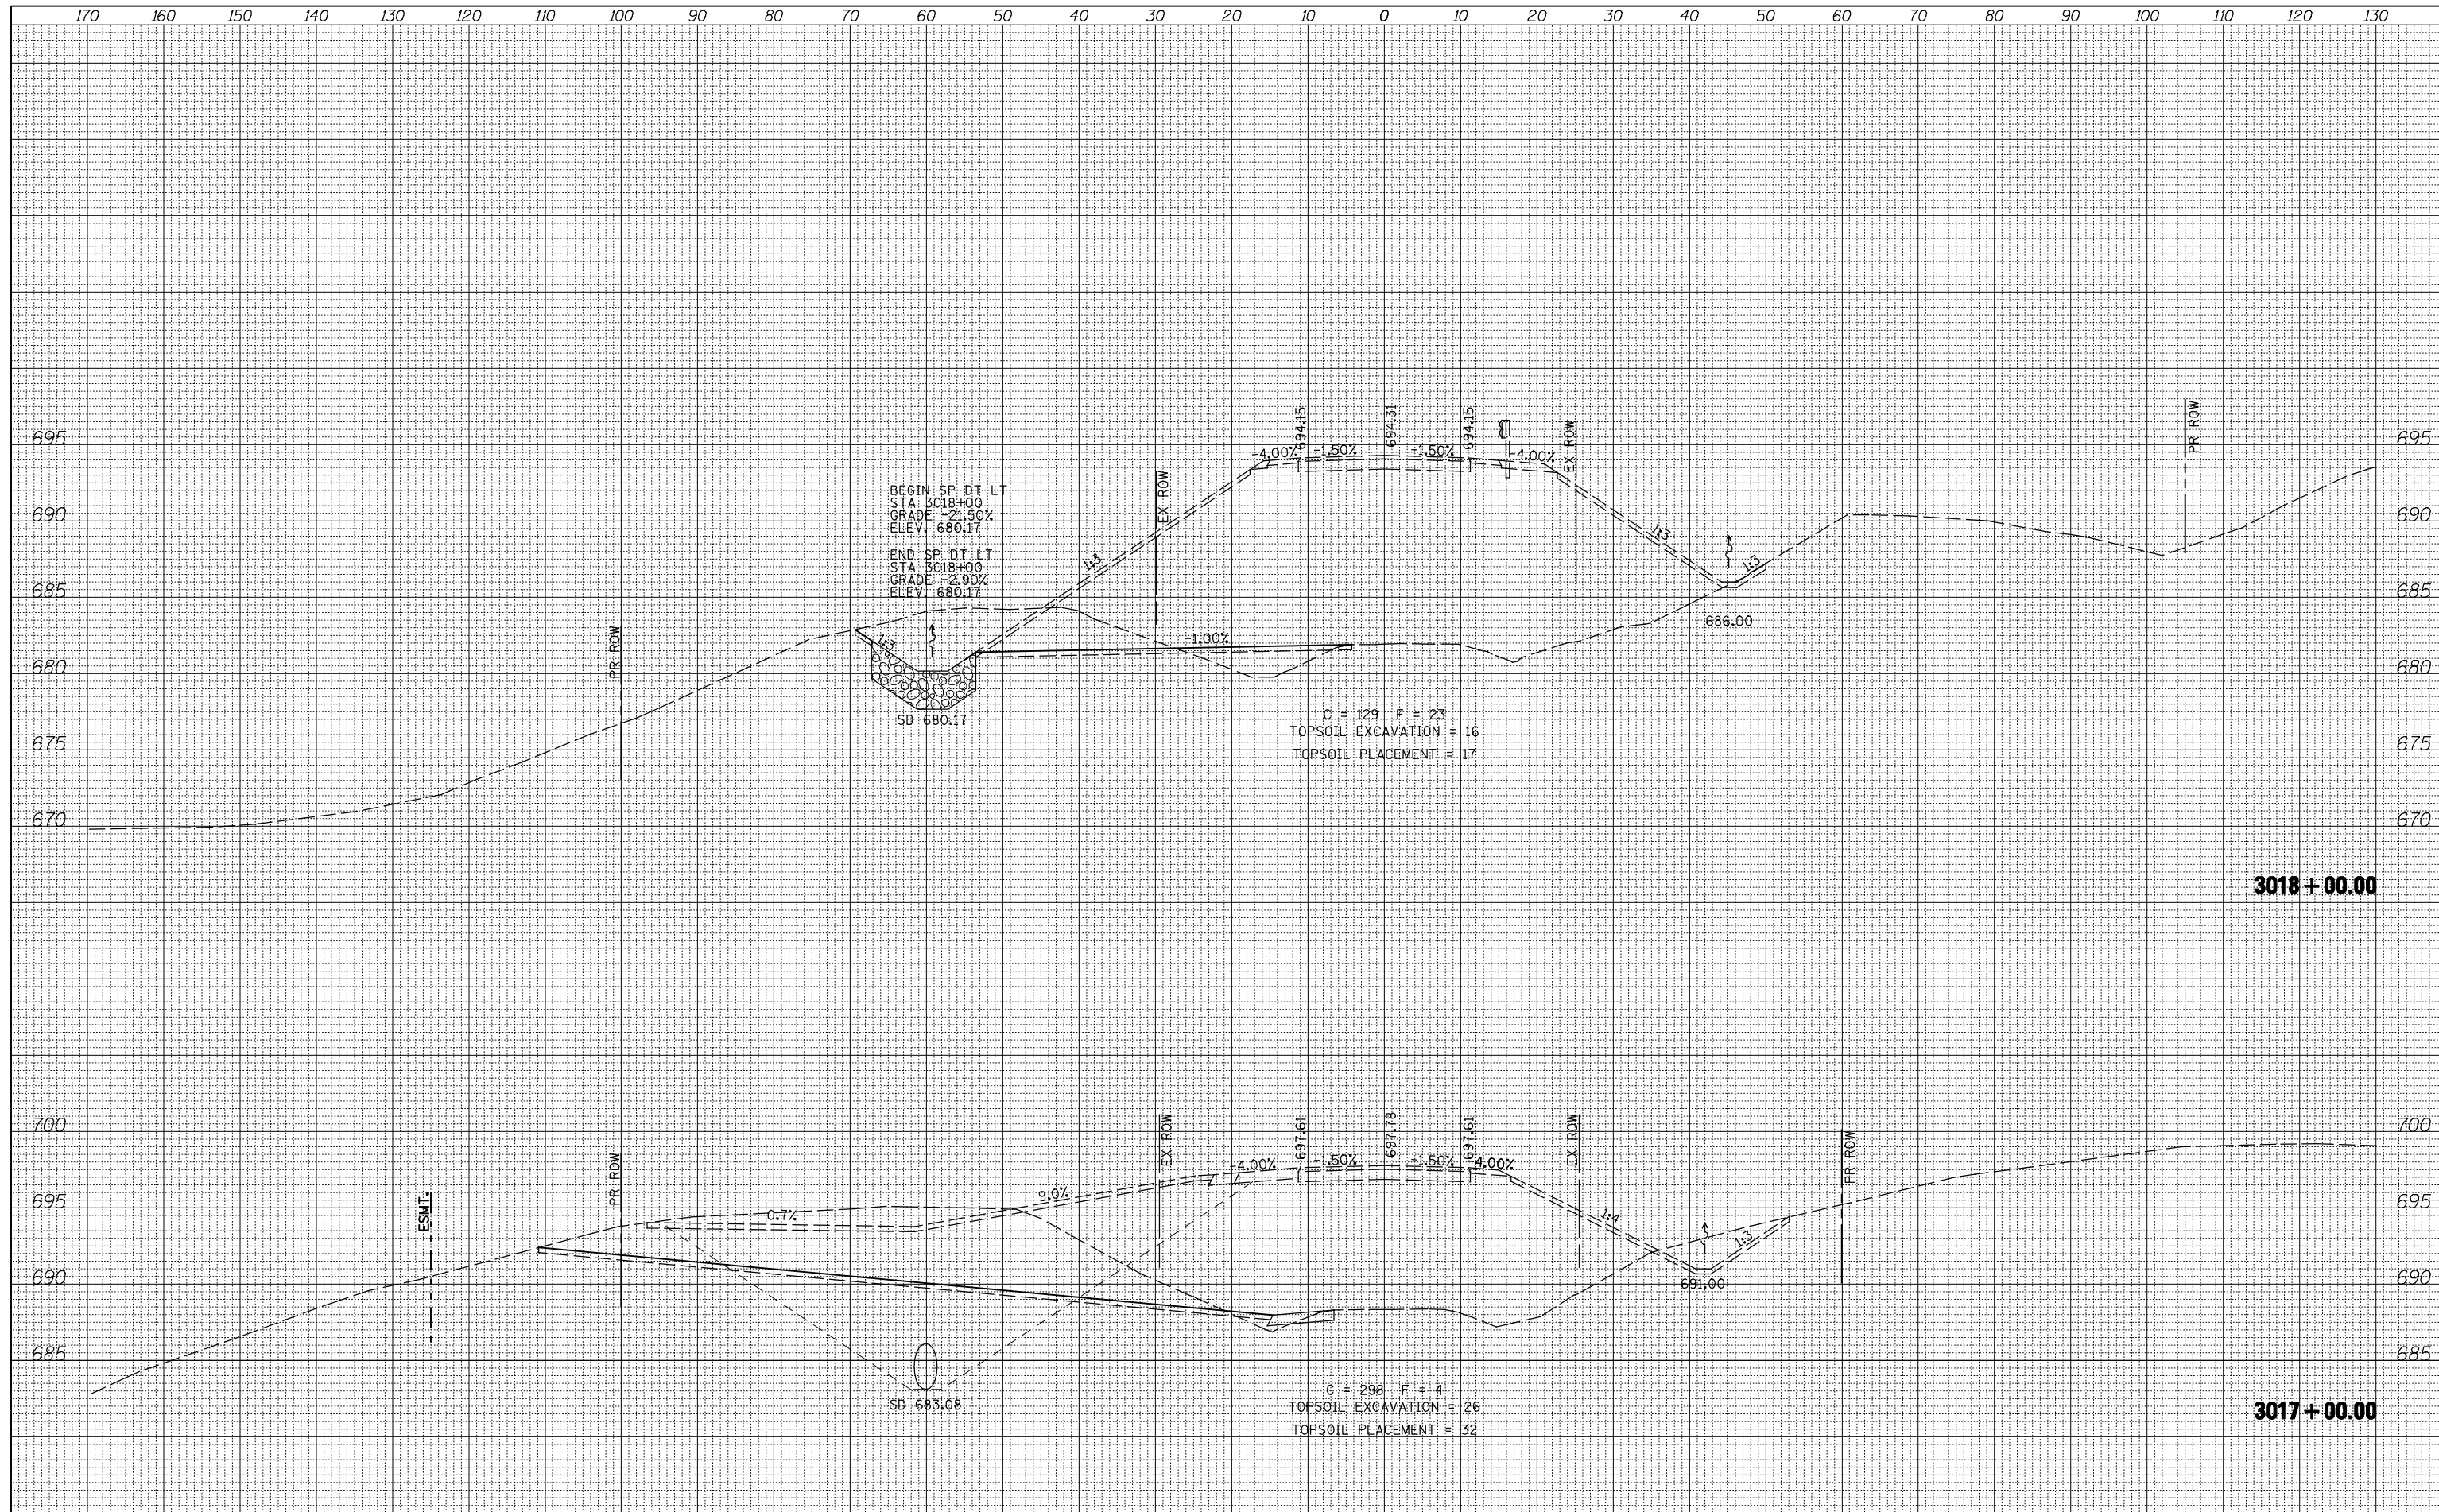

FILE NAME =	USER NAME = jdeen	DESIGNED - JRB	REVISED -
V:\Transportation\2891\Grading Plans\2891XSHEET_950E.dgn		DRAWN - TJD	REVISED -
		CHECKED - AWB	REVISED -
MODELNAME	PLOT DATE = 12/12/2012	DATE - 12-12-12	REVISED -

**STATE OF ILLINOIS
DEPARTMENT OF TRANSPORTATION**

**FAP ROUTE 407 (IL 336)
CROSS SECTIONS - EMORY RD (950E)**

SCALE: 1/4" = 10' H
1/8" = 5' V

SHEET 5 OF 8 SHEETS STA. 3017+00.00 TO STA. 3018+00.00

F.A.P. RTE.	SECTION	COUNTY	TOTAL SHEETS	SHEET NO.
407	(55-3)A	MCDONOUGH	671	554
			CONTRACT NO. 68A42	
ILLINOIS FED. AID PROJECT				