


DATE	
BY	
FINISHED SURVEY	
PLOTTED TEMPLATE	
NOTE BOOK	
AREAS CHECKED	

DATE	
BY	
ORIGINAL SURVEY	
PLOTTED TEMPLATE	
NOTE BOOK	
AREAS CHECKED	

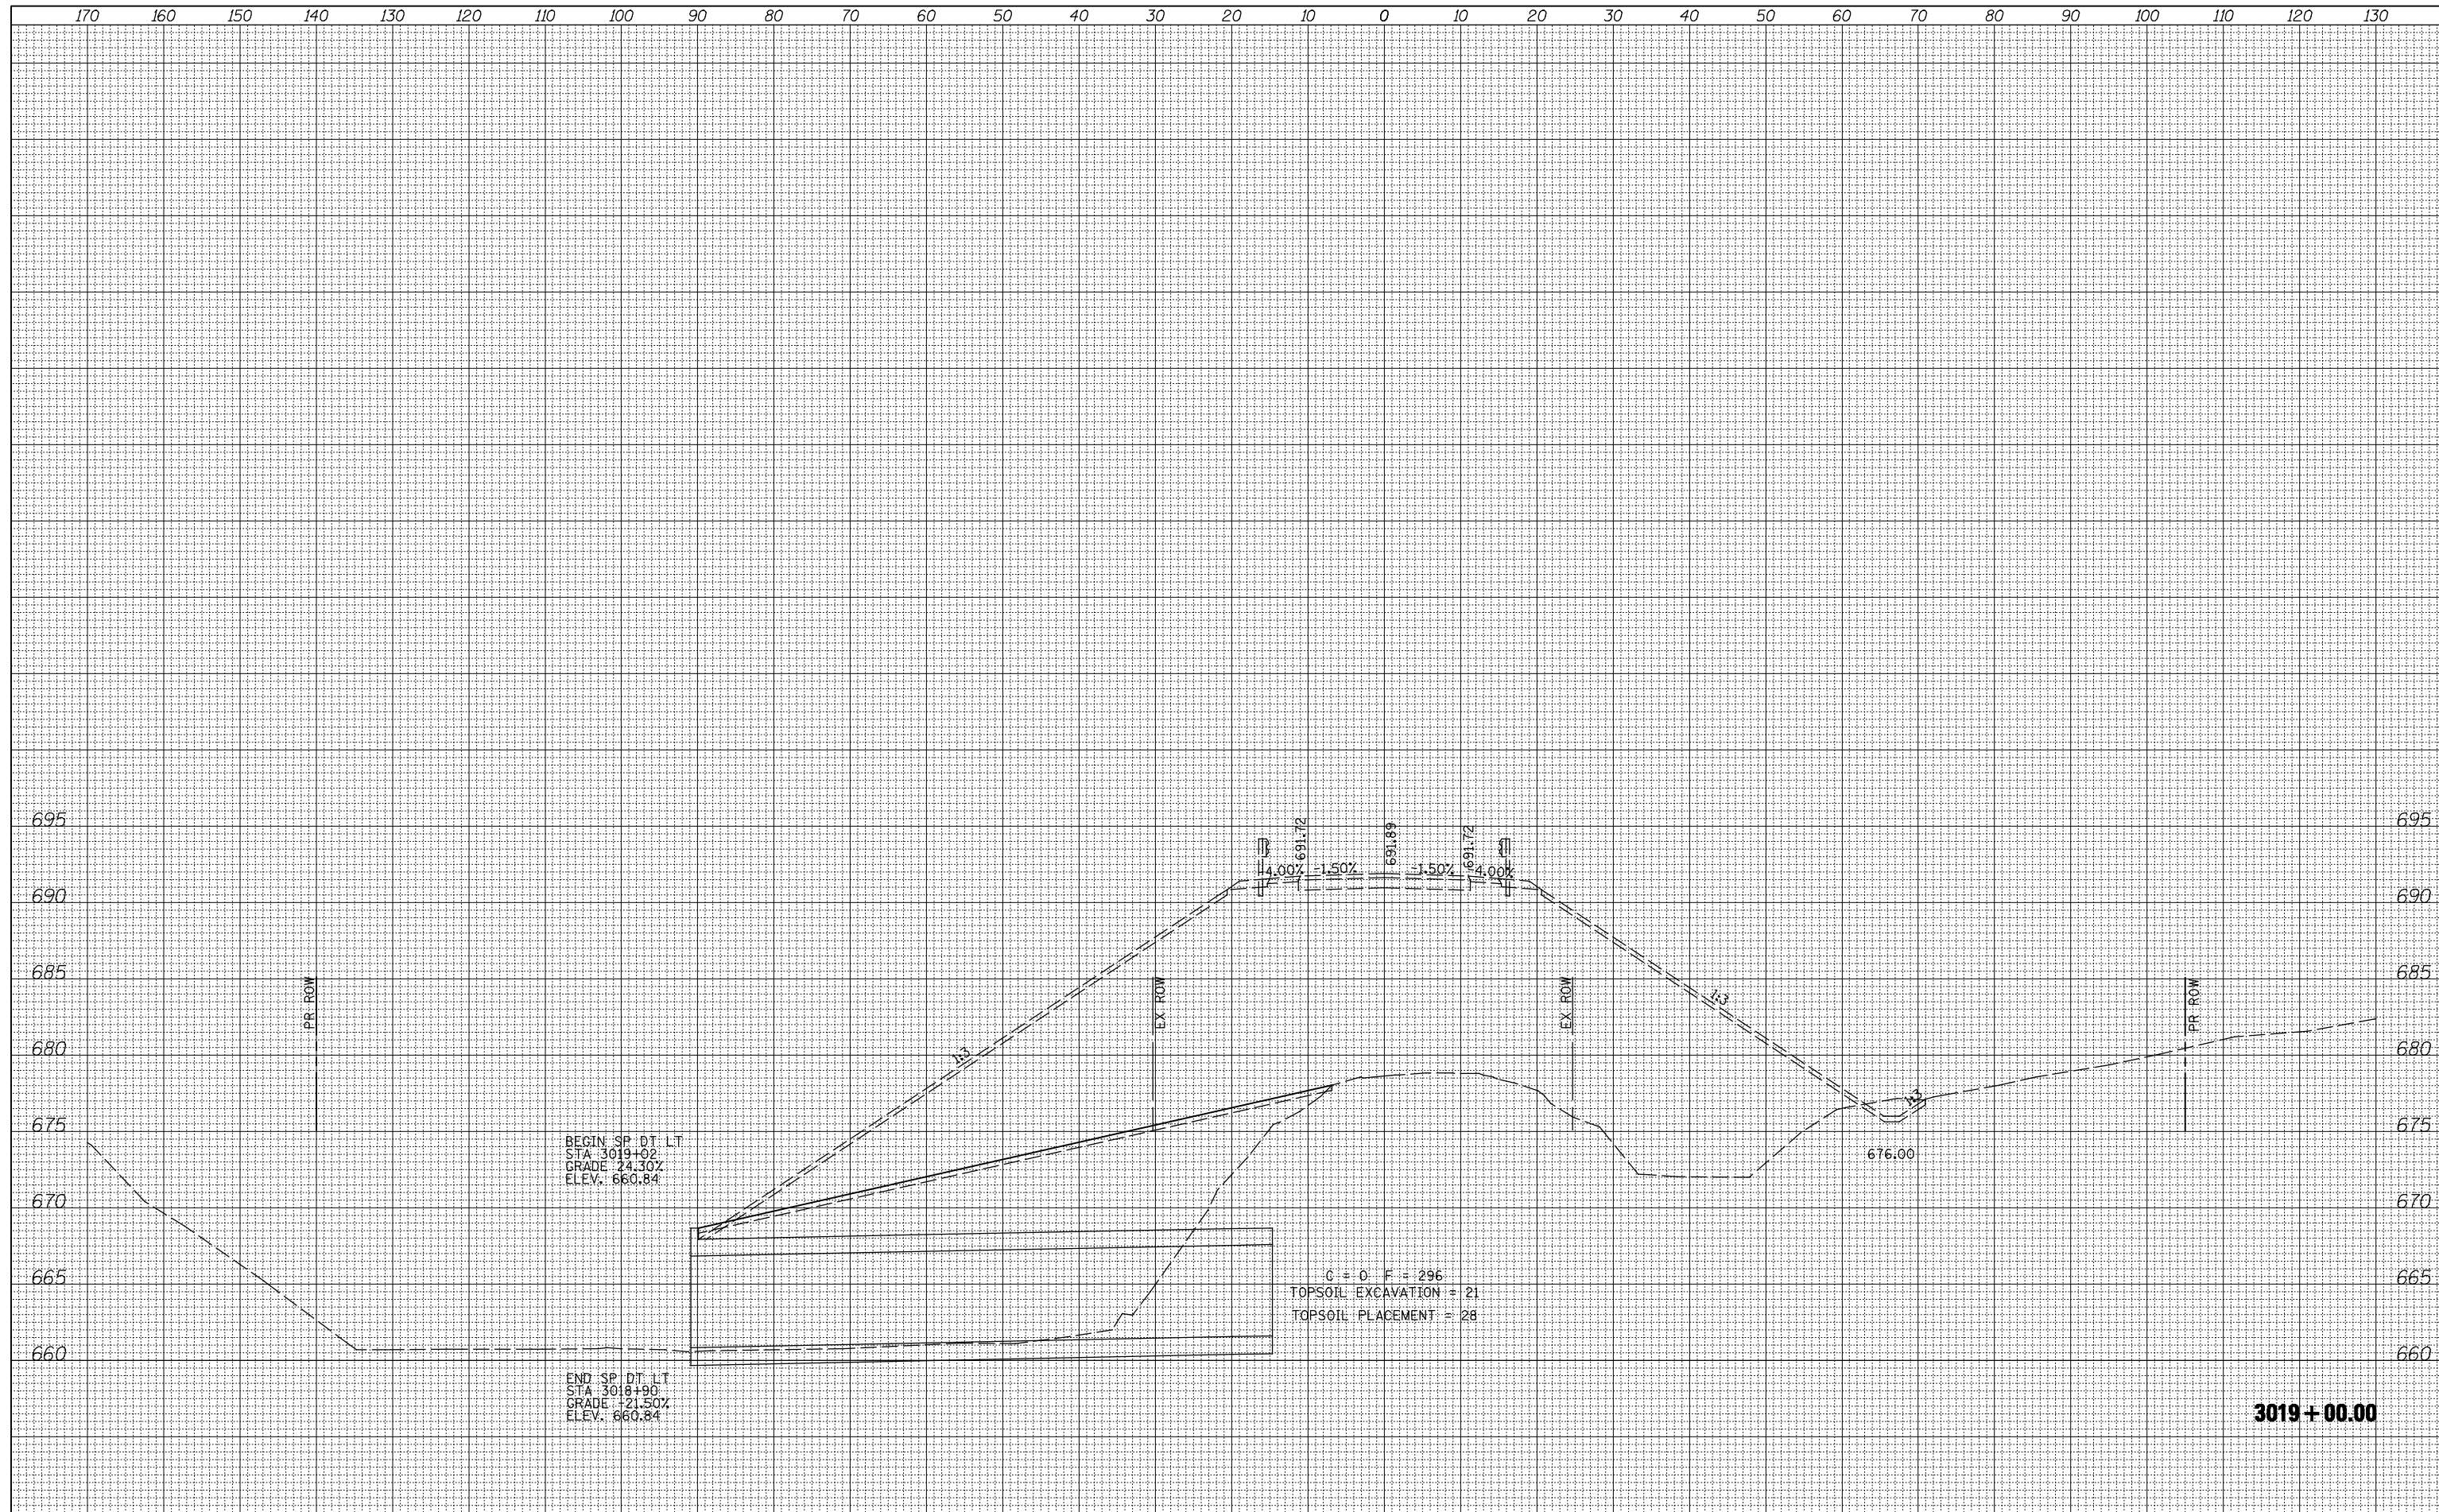

BEGIN SP DT LT  
 STA: 3019+02  
 GRADE: 4.00%  
 ELEV: 660.84

END SP DT LT  
 STA: 3018+90  
 GRADE: 21.50%  
 ELEV: 660.84

C = 0 F = 296  
 TOPSOIL EXCAVATION = 21  
 TOPSOIL PLACEMENT = 28

3019+00.00

FILE NAME =	USER NAME = jdeen	DESIGNED - JRB	REVISED -
V:\Transportation\2891\Grading Plans\2891XSHEET_950E.dgn		DRAWN - TJD	REVISED -
		CHECKED - AWM	REVISED -
*MODELNAME*	PLOT DATE = 12/12/2012	DATE - 12-12-12	REVISED -

**STATE OF ILLINOIS  
 DEPARTMENT OF TRANSPORTATION**

SCALE: 1"=10' H 1"=25' V	SHEET 6 OF 8 SHEETS	STA. 3019+00.00 TO STA. 3019+00.00
-----------------------------	---------------------	------------------------------------

F.A.P. RTE.	SECTION	COUNTY	TOTAL SHEETS	SHEET NO.
407	(55-3)A	MCDONOUGH	671	555
			CONTRACT NO.	68A42
ILLINOIS FED. AID PROJECT				