


DATE	
BY	
SURVEYED	
PLOTTED	
TEMPLATE	
AREAS CHECKED	
FINAL SURVEY	
NOTE BOOK	
NO.	

DATE	
BY	
SURVEYED	
PLOTTED	
TEMPLATE	
AREAS CHECKED	
ORIGINAL SURVEY	
NOTE BOOK	
NO.	

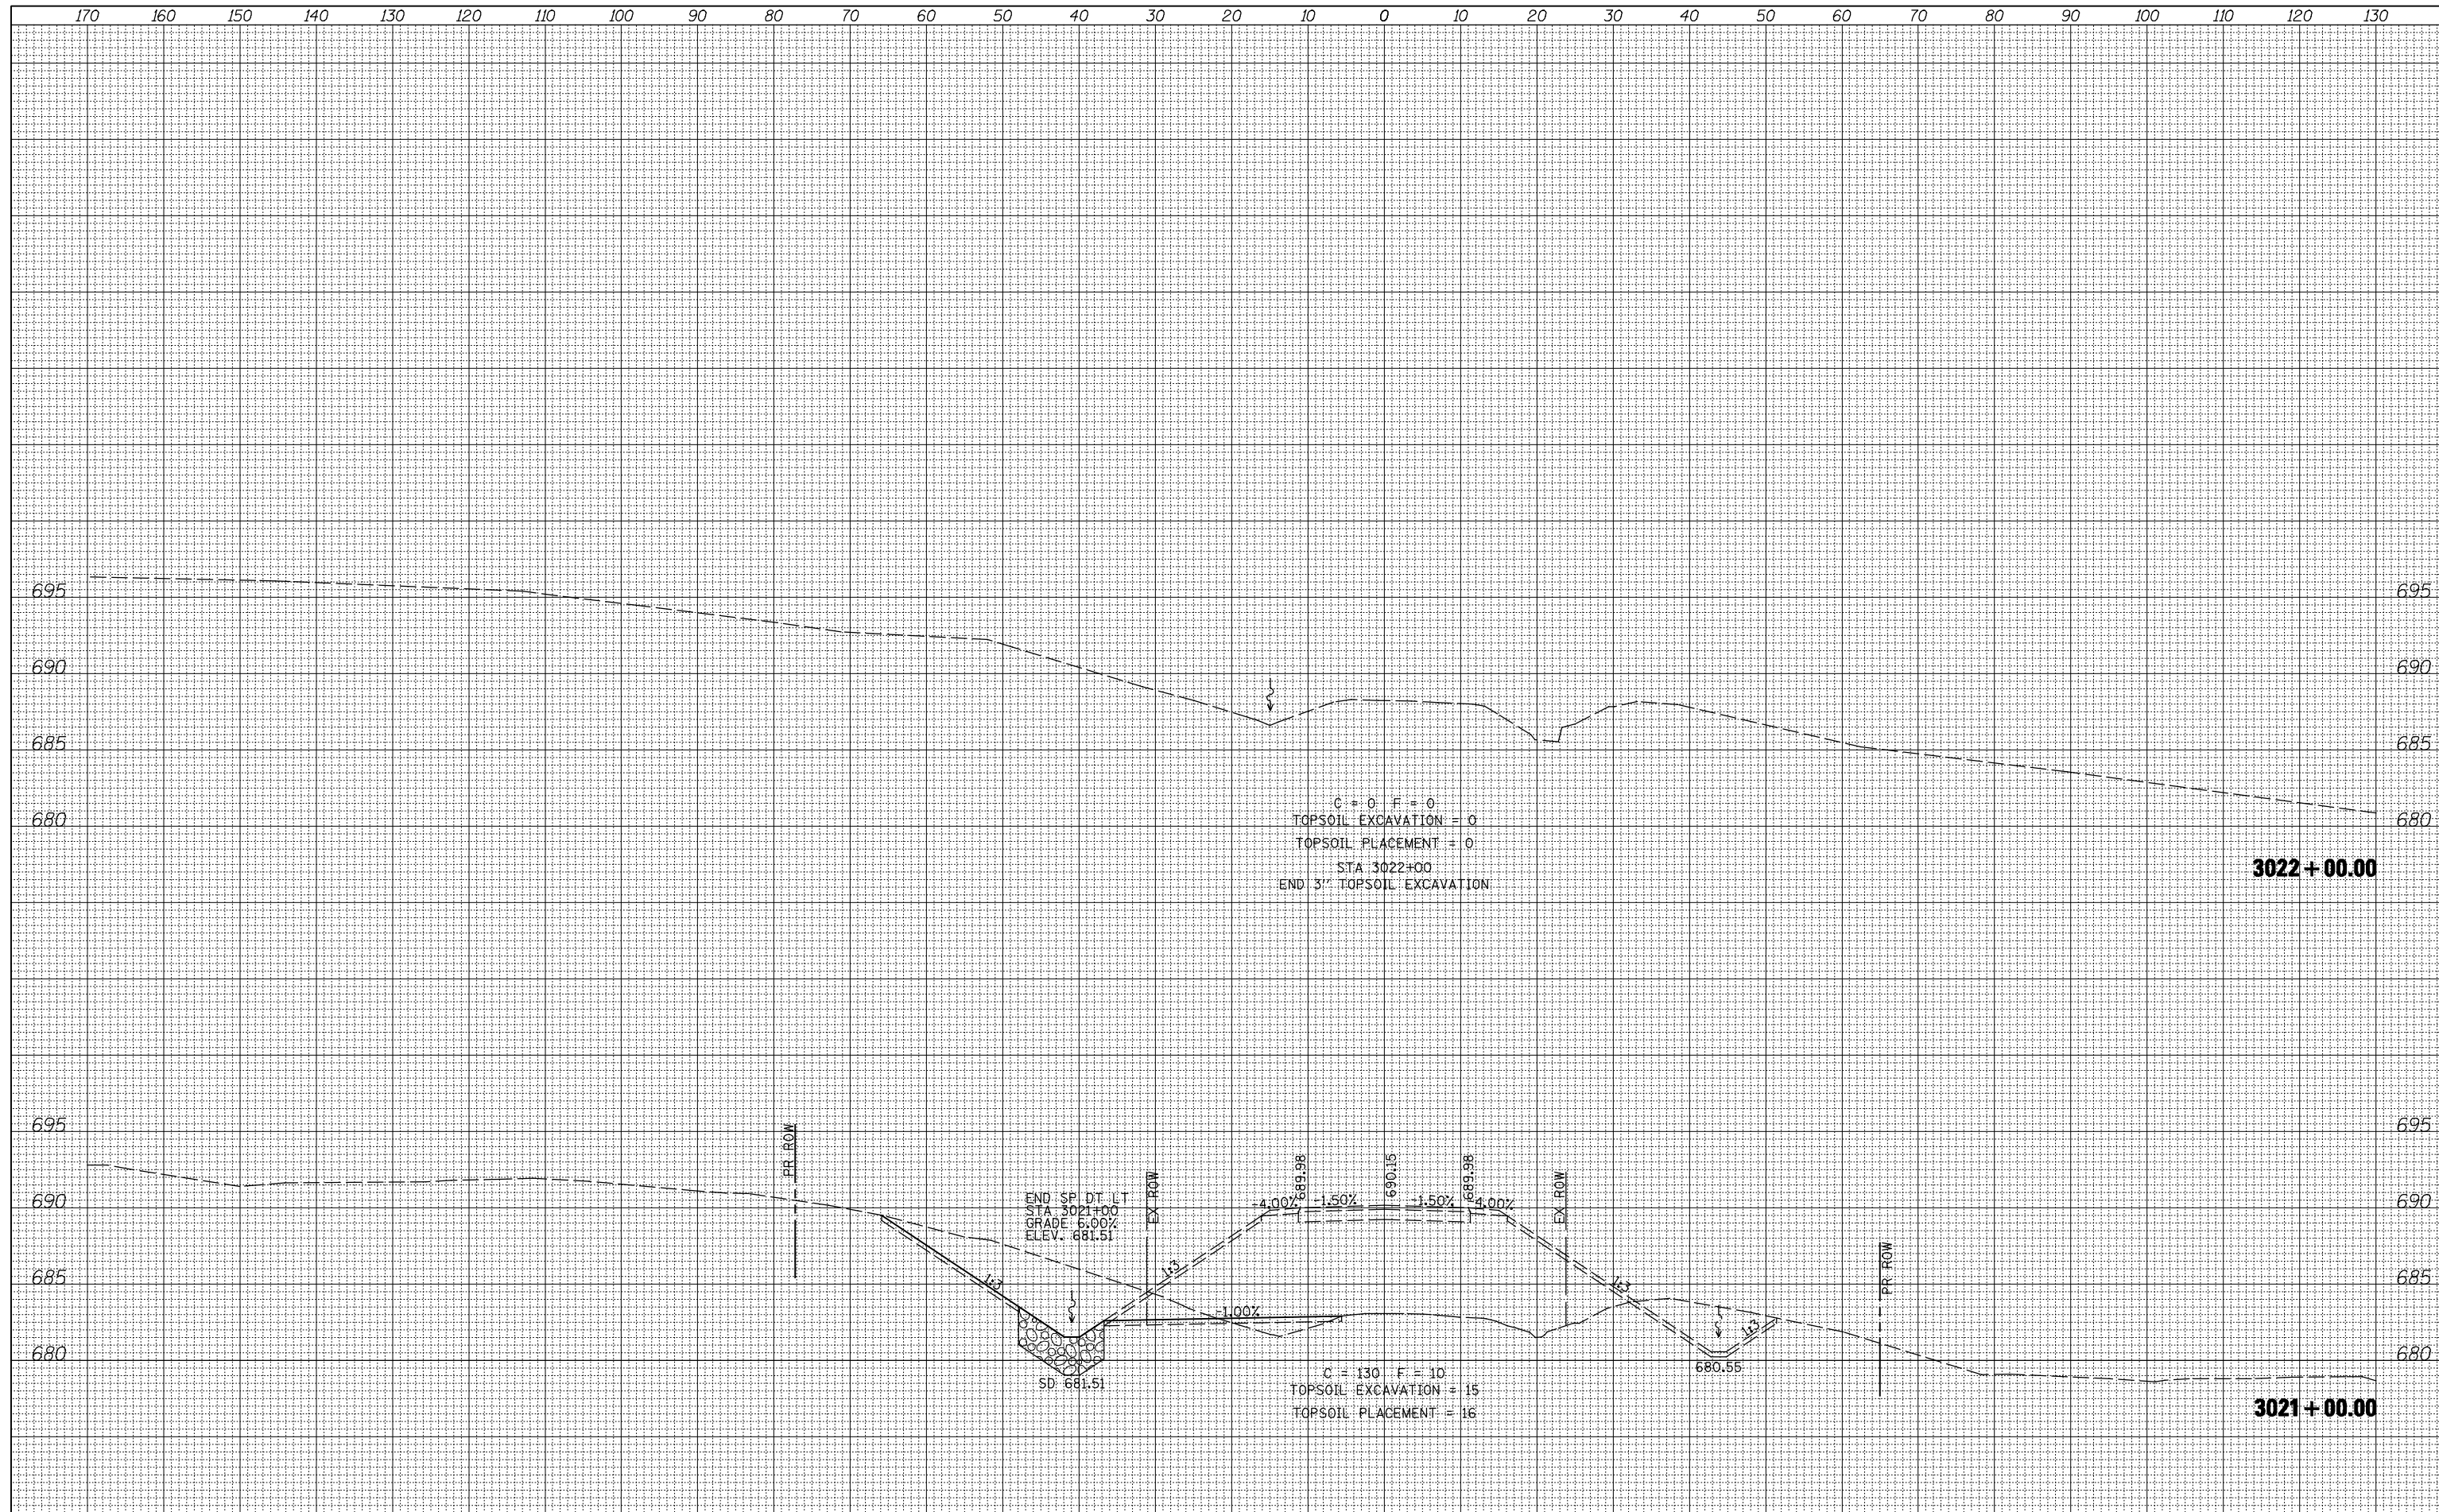

FILE NAME =	USER NAME = jdeen	DESIGNED - JRB	REVISED -	<b>STATE OF ILLINOIS</b> <b>DEPARTMENT OF TRANSPORTATION</b>	<b>FAP ROUTE 407 (IL 336)</b> <b>CROSS SECTIONS - EMORY RD (950E)</b>	F.A.P. RTE.	SECTION	COUNTY	TOTAL SHEETS	SHEET NO.
V:\Transportation\2891\Grading Plans\2891XSHEET_950E.dgn		DRAWN - TJD	REVISED -			407	(55-3)A	MCDONOUGH	671	557
PLOT SCALE = 20.00' / IN.		CHECKED - AWM	REVISED -			CONTRACT NO. 68A42				
*MODELNAME*		DATE - 12-12-12	REVISED -			ILLINOIS FED. AID PROJECT				
				SCALE: 1"=10' H 1"=5' V	SHEET 8 OF 8 SHEETS	STA. 3021+00.00 TO STA. 3022+00.00				