


DATE	
BY	
SURVEYED	
PLOTTED	
TEMPLATE	
AREAS CHECKED	
FINAL SURVEY	
NOTE BOOK	
NO.	

DATE	
BY	
SURVEYED	
PLOTTED	
TEMPLATE	
AREAS CHECKED	
ORIGINAL SURVEY	
NOTE BOOK	
NO.	

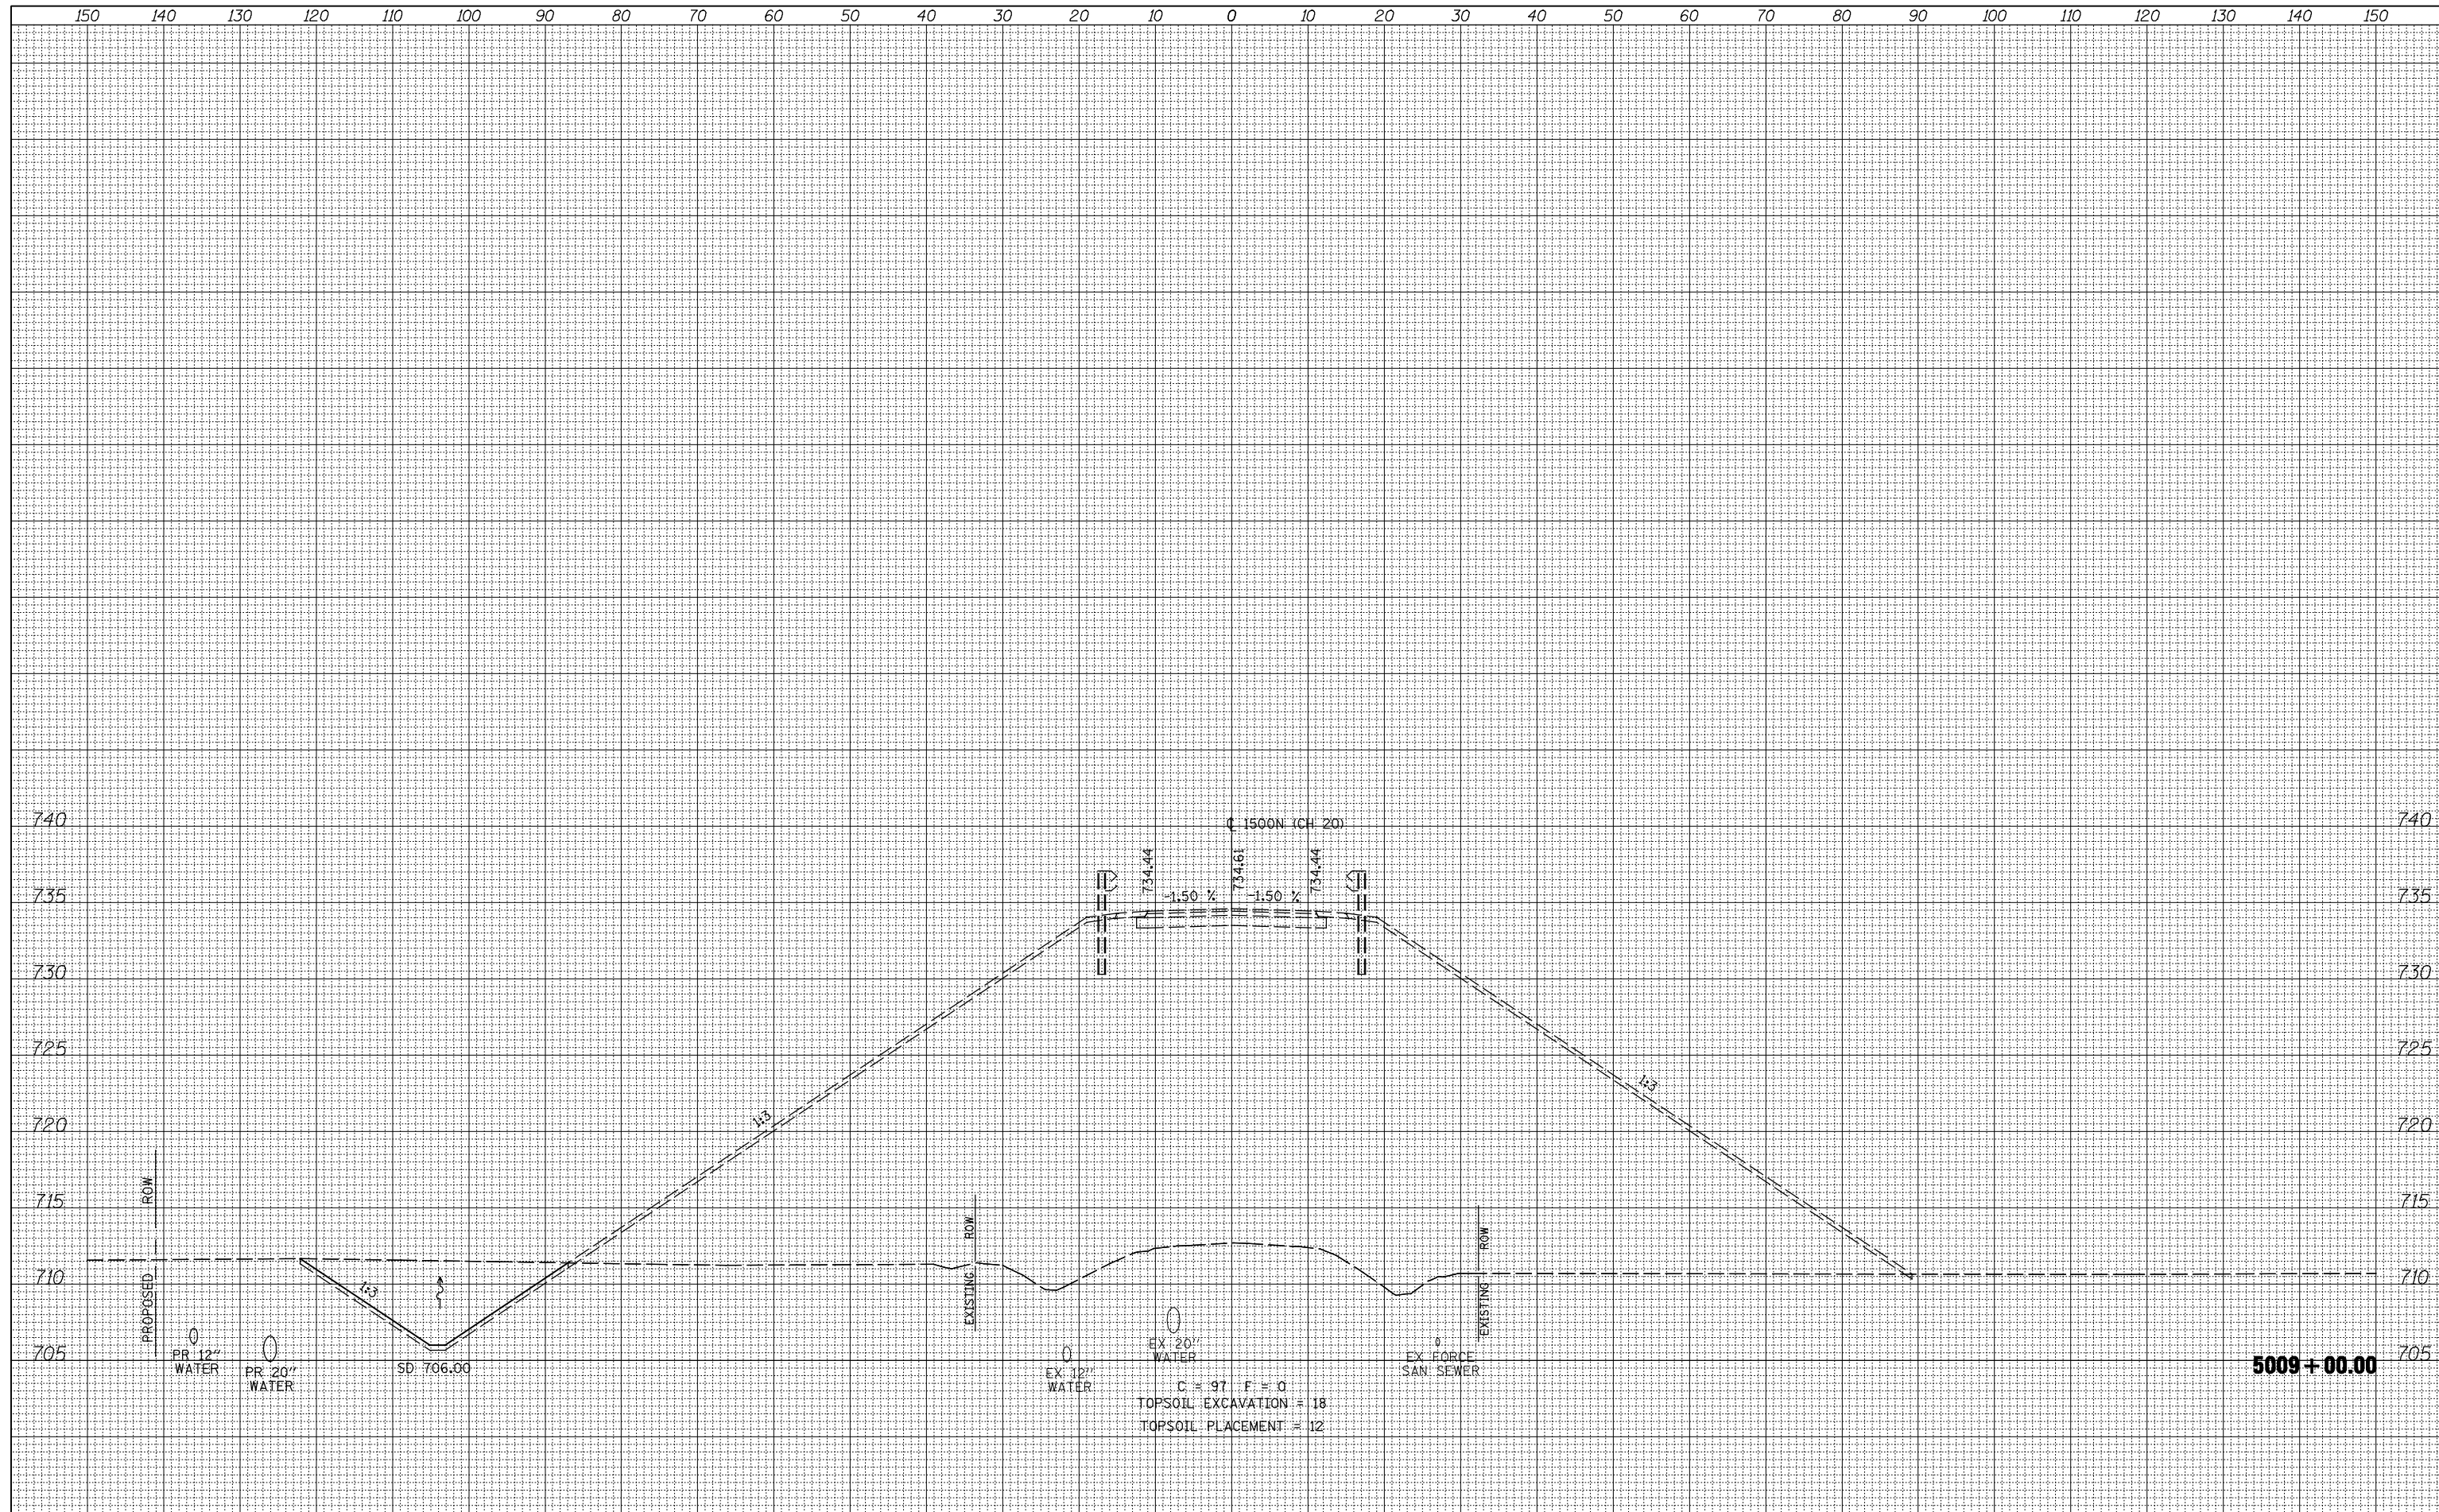

FILE NAME =	USER NAME = jdeen	DESIGNED - JRB	REVISED -
V:\Transportation\2891\Grading Plans\2891XSHEET_CH20.dgn		DRAWN - TJD	REVISED -
		CHECKED - AWM	REVISED -
		DATE - 12-12-12	REVISED -

**STATE OF ILLINOIS**  
**DEPARTMENT OF TRANSPORTATION**

<b>FAP 407 (IL RTE 336)</b>		F.A.P. RTE.	SECTION	COUNTY	TOTAL SHEETS	SHEET NO.
<b>CROSS SECTIONS - 1500N (CH 20)</b>		407	(55-3)A	McDONOUGH	671	563
SCALE: 1/4" = 10' H 1/8" = 5' V		SHEET NO. 6 OF 27 SHEETS		STA. 5009+00.00 TO STA. 5009+00.00		
ILLINOIS FED. AID PROJECT						CONTRACT NO. 68A42