


DATE	
BY	
SURVEYED	
PLOTTED	
TEMPLATE	
AREAS CHECKED	
FINAL SURVEY	
NOTE BOOK	
NO.	

DATE	
BY	
SURVEYED	
PLOTTED	
TEMPLATE	
AREAS CHECKED	
ORIGINAL SURVEY	
NOTE BOOK	
NO.	

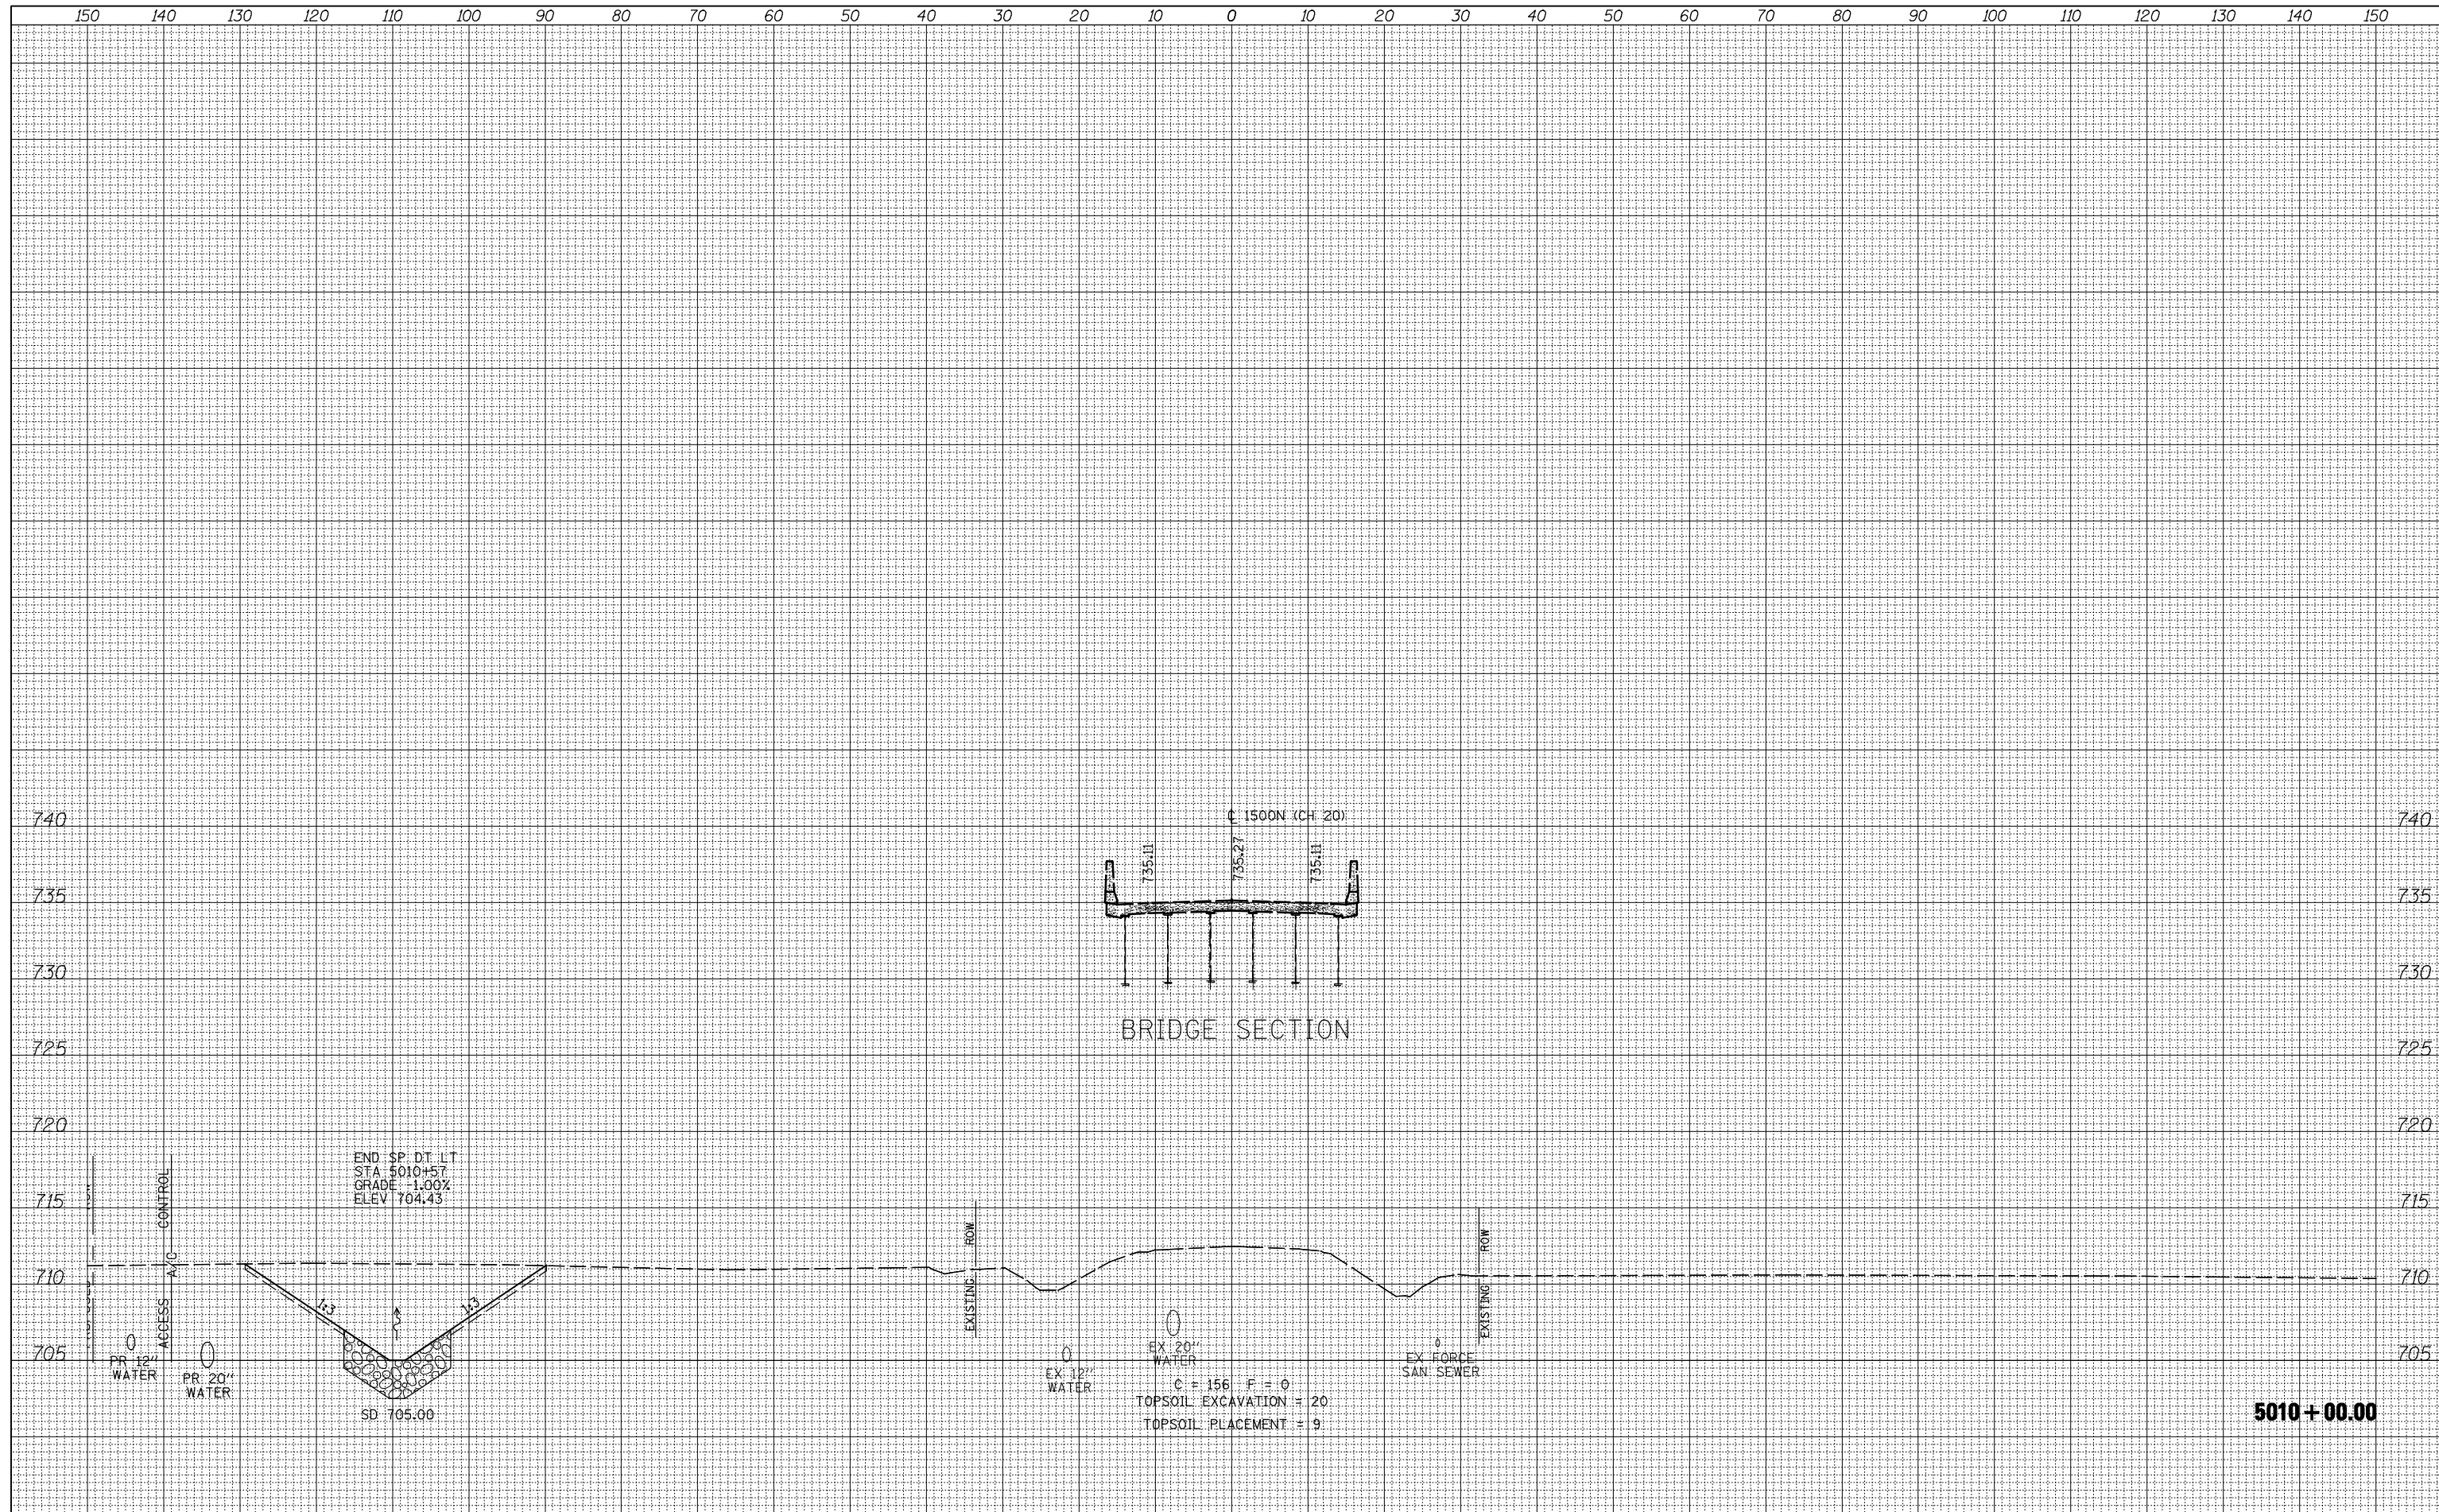

FILE NAME =
 V:\Transportation\2891\Grading Plans\2891XSHEET_CH20.dgn

USER NAME = jdeen
 DESIGNED - JRB
 DRAWN - TJD
 CHECKED - AWM
 DATE - 12-12-12

REVISED -
 REVISED -
 REVISED -
 REVISED -

STATE OF ILLINOIS
DEPARTMENT OF TRANSPORTATION

FAP 407 (IL RTE 336)
CROSS SECTIONS - 1500N (CH 20)
 SCALE: 1/8" = 1' H
 1/16" = 1' V
 SHEET NO. 7 OF 27 SHEETS
 STA. 5010+00.00 TO STA. 5010+00.00

F.A.P. RTE.	SECTION	COUNTY	TOTAL SHEETS	SHEET NO.
407	(55-3)A	McDONOUGH	671	564
			CONTRACT NO. 68A42	

ILLINOIS FED. AID PROJECT