


DATE	
BY	
FINAL SURVEY	SURVEYED
NOTE BOOK	PLOTTED
NO.	TEMPLATE
	AREAS CHECKED

DATE	
BY	
ORIGINAL SURVEY	SURVEYED
NOTE BOOK	PLOTTED
NO.	TEMPLATE
	AREAS CHECKED

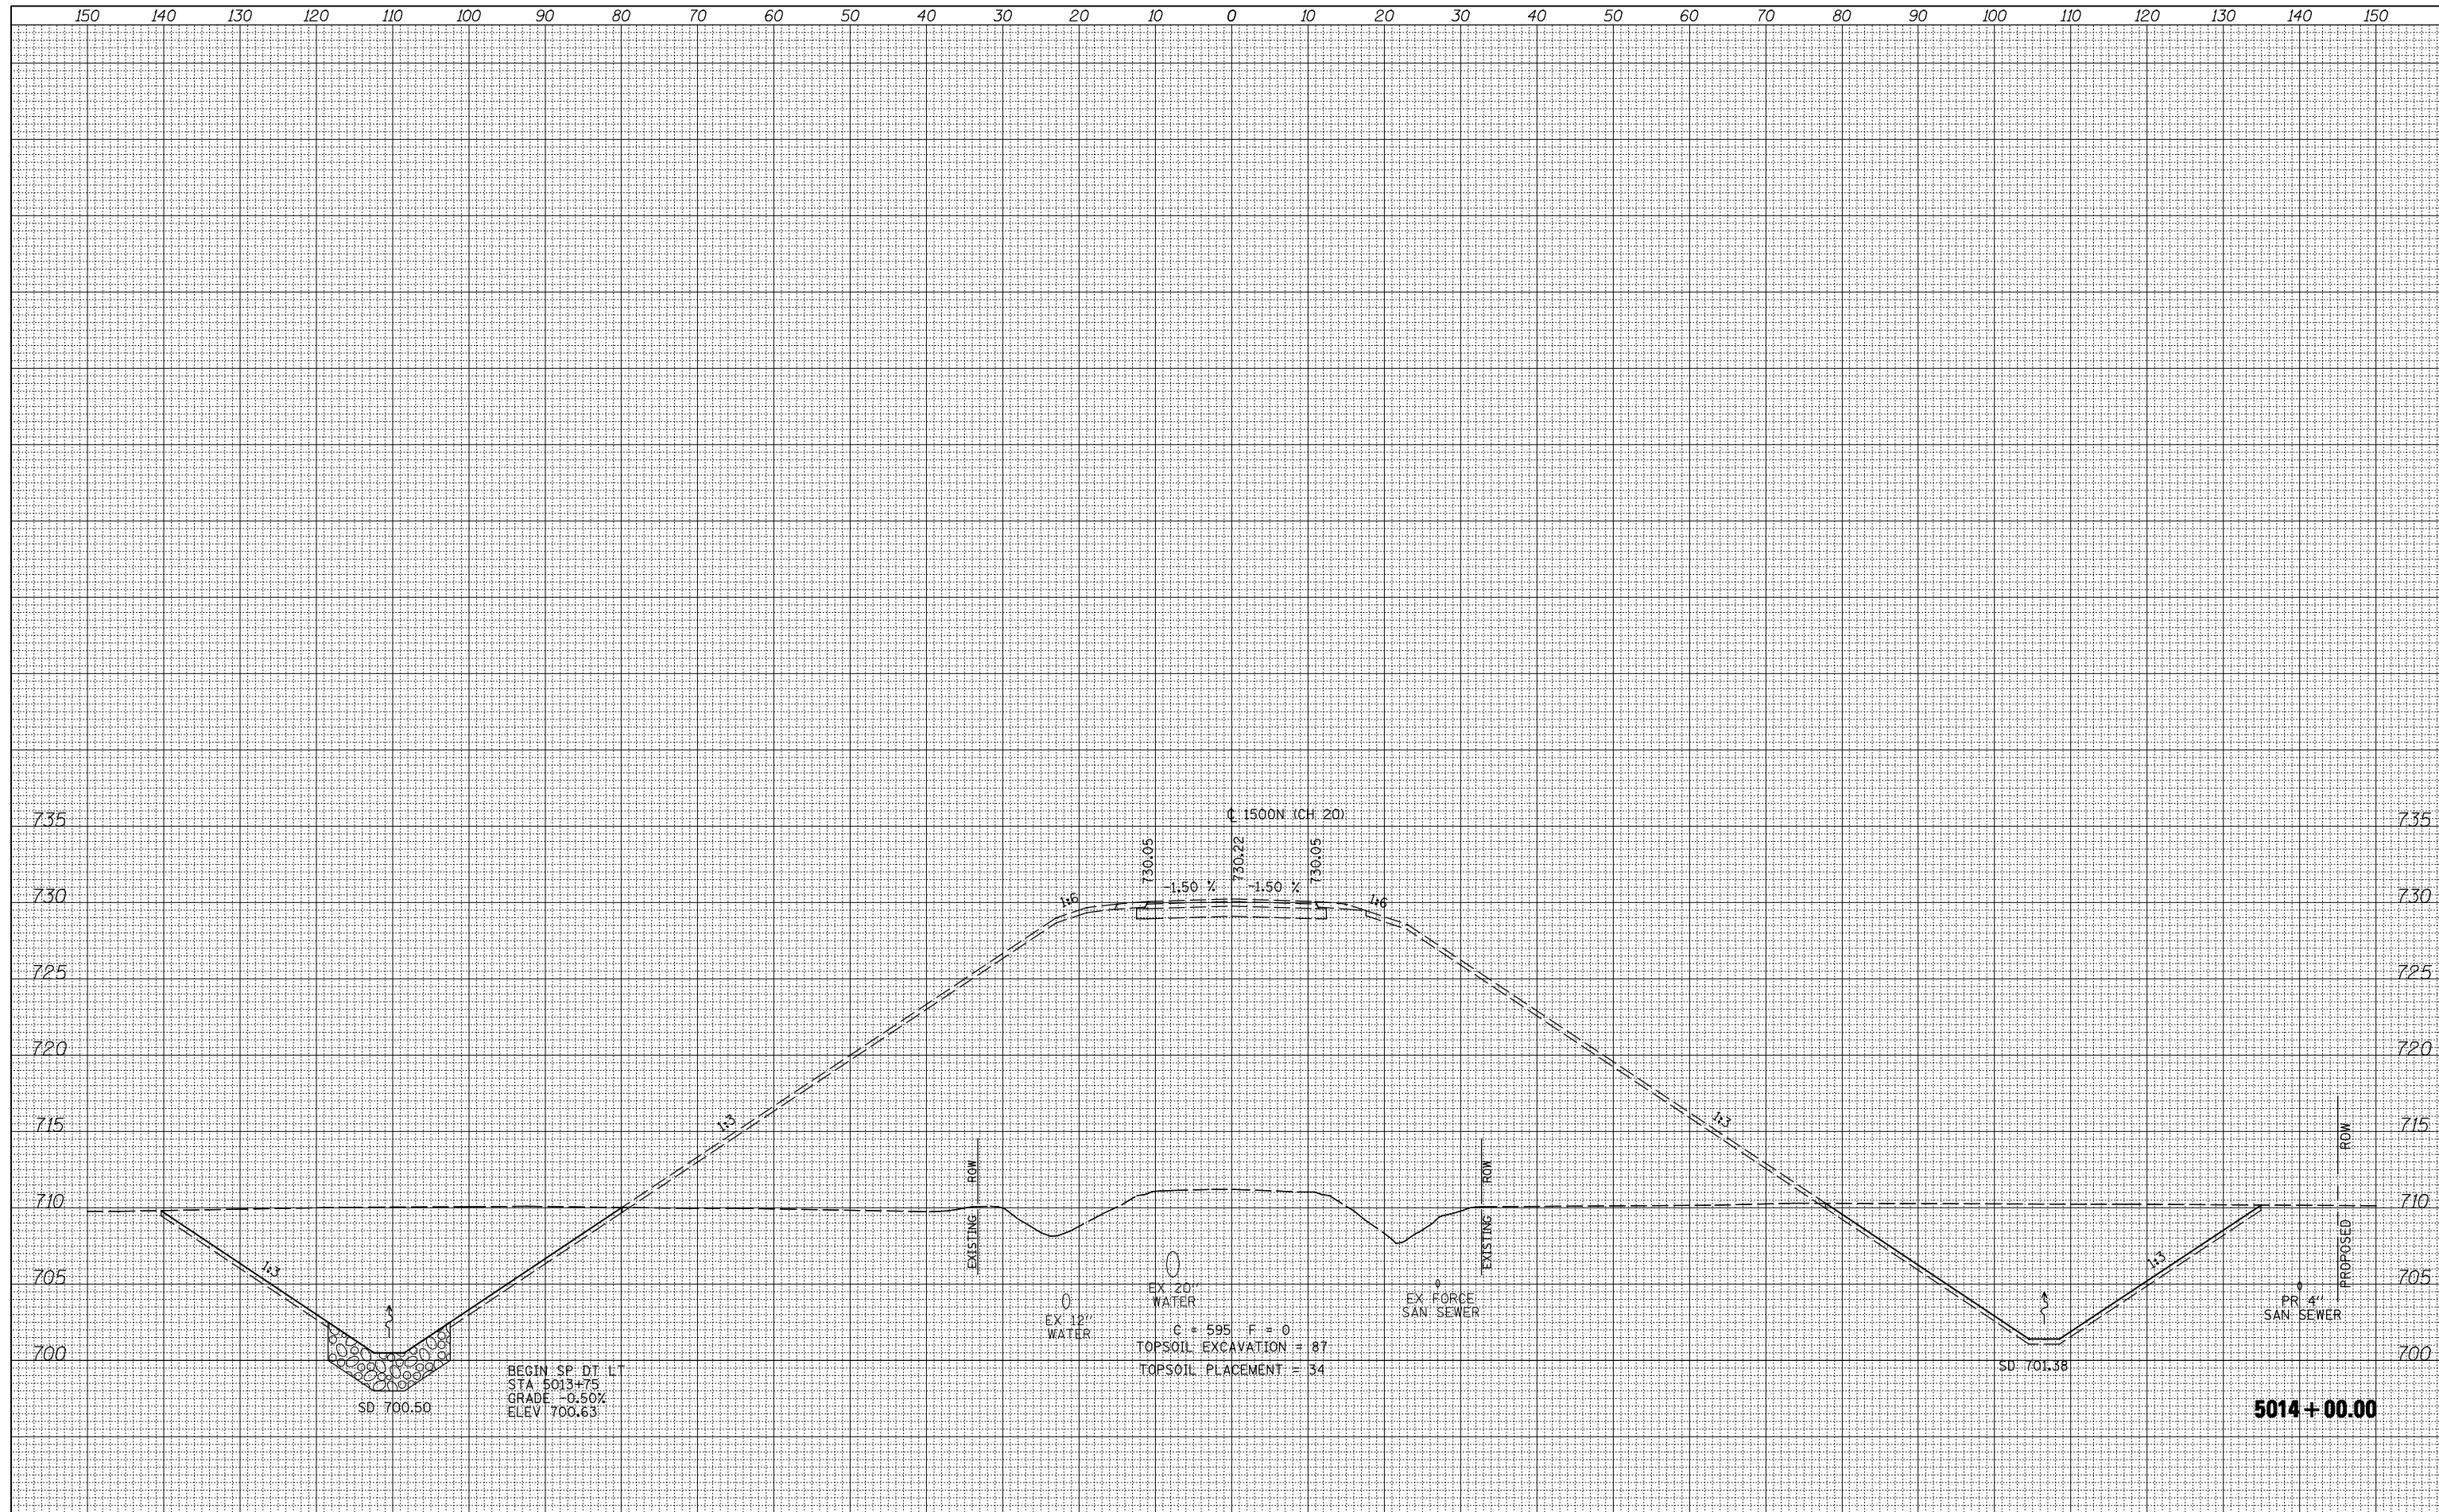

FILE NAME =	USER NAME = jdeen	DESIGNED - JRB	REVISED -	F.A.P. RTE. 407	SECTION (55-3)A	COUNTY McDONOUGH	TOTAL SHEETS 671	SHEET NO. 568
V:\Transportation\2891\Grading Plans\2891XSHEET_CH20.dgn		DRAWN - TJD	REVISED -	SCALE: 1/8" = 1' H 1/8" = 1' V		SHEET NO. 11 OF 27 SHEETS		CONTRACT NO. 68A42
PLOT SCALE = 20.00' / IN.		CHECKED - AWM	REVISED -	STATE OF ILLINOIS DEPARTMENT OF TRANSPORTATION		STA. 5014+00.00 TO STA. 5014+00.00		ILLINOIS FED. AID PROJECT
PLOT DATE = 12/12/2012		DATE - 12-12-12	REVISED -					