
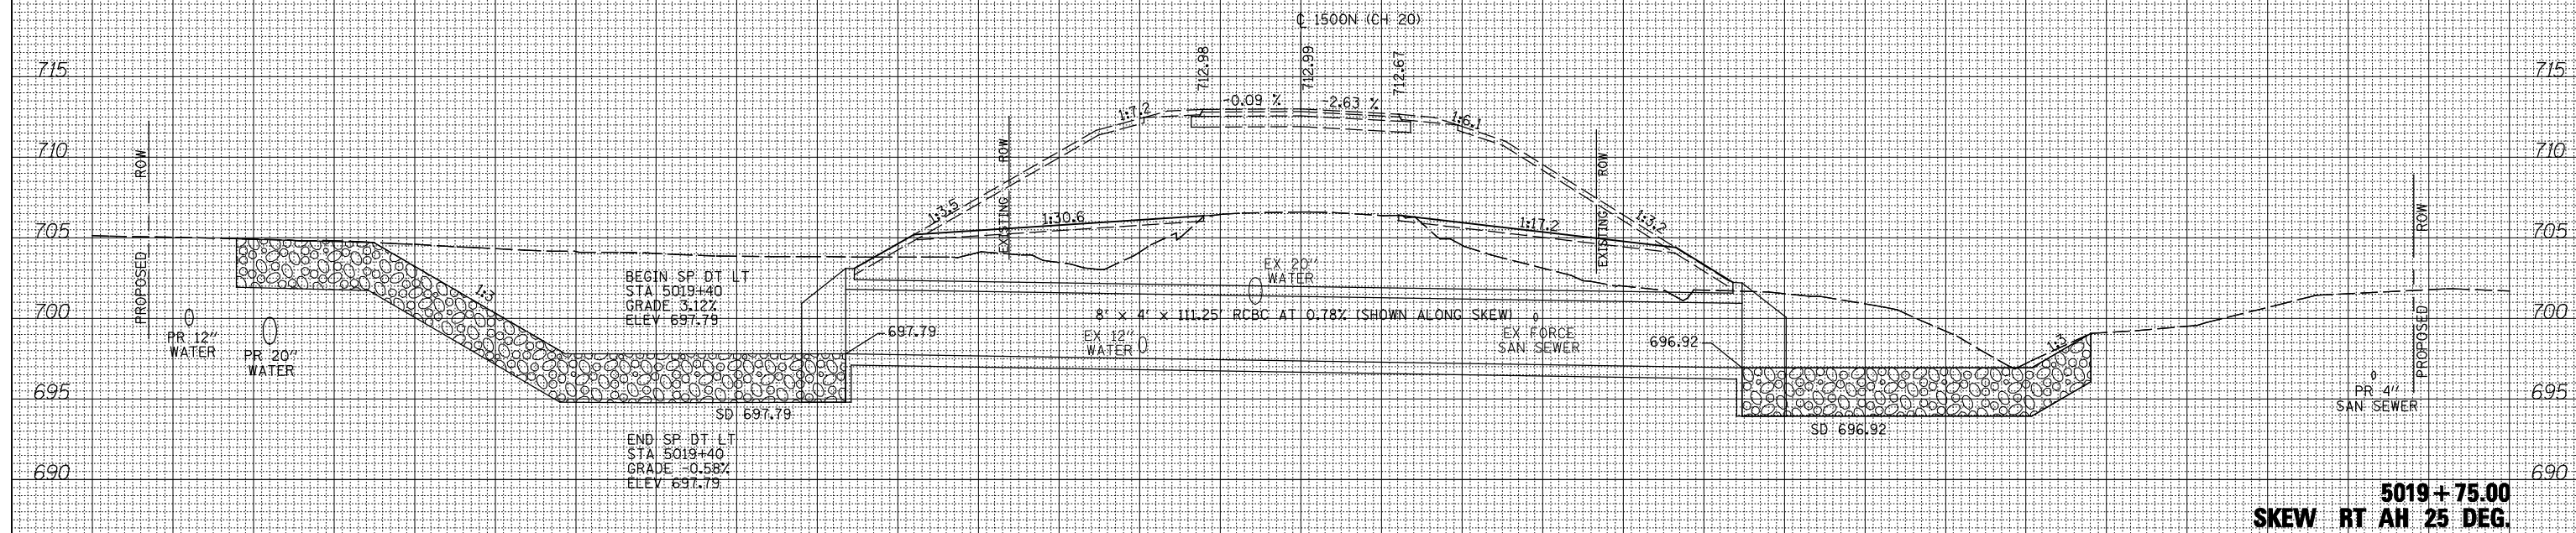


DATE	
BY	
SURVEYED	
PLOTTED	
TEMPLATE	
AREAS CHECKED	
NO.	

DATE	
BY	
SURVEYED	
PLOTTED	
TEMPLATE	
AREAS CHECKED	
NO.	

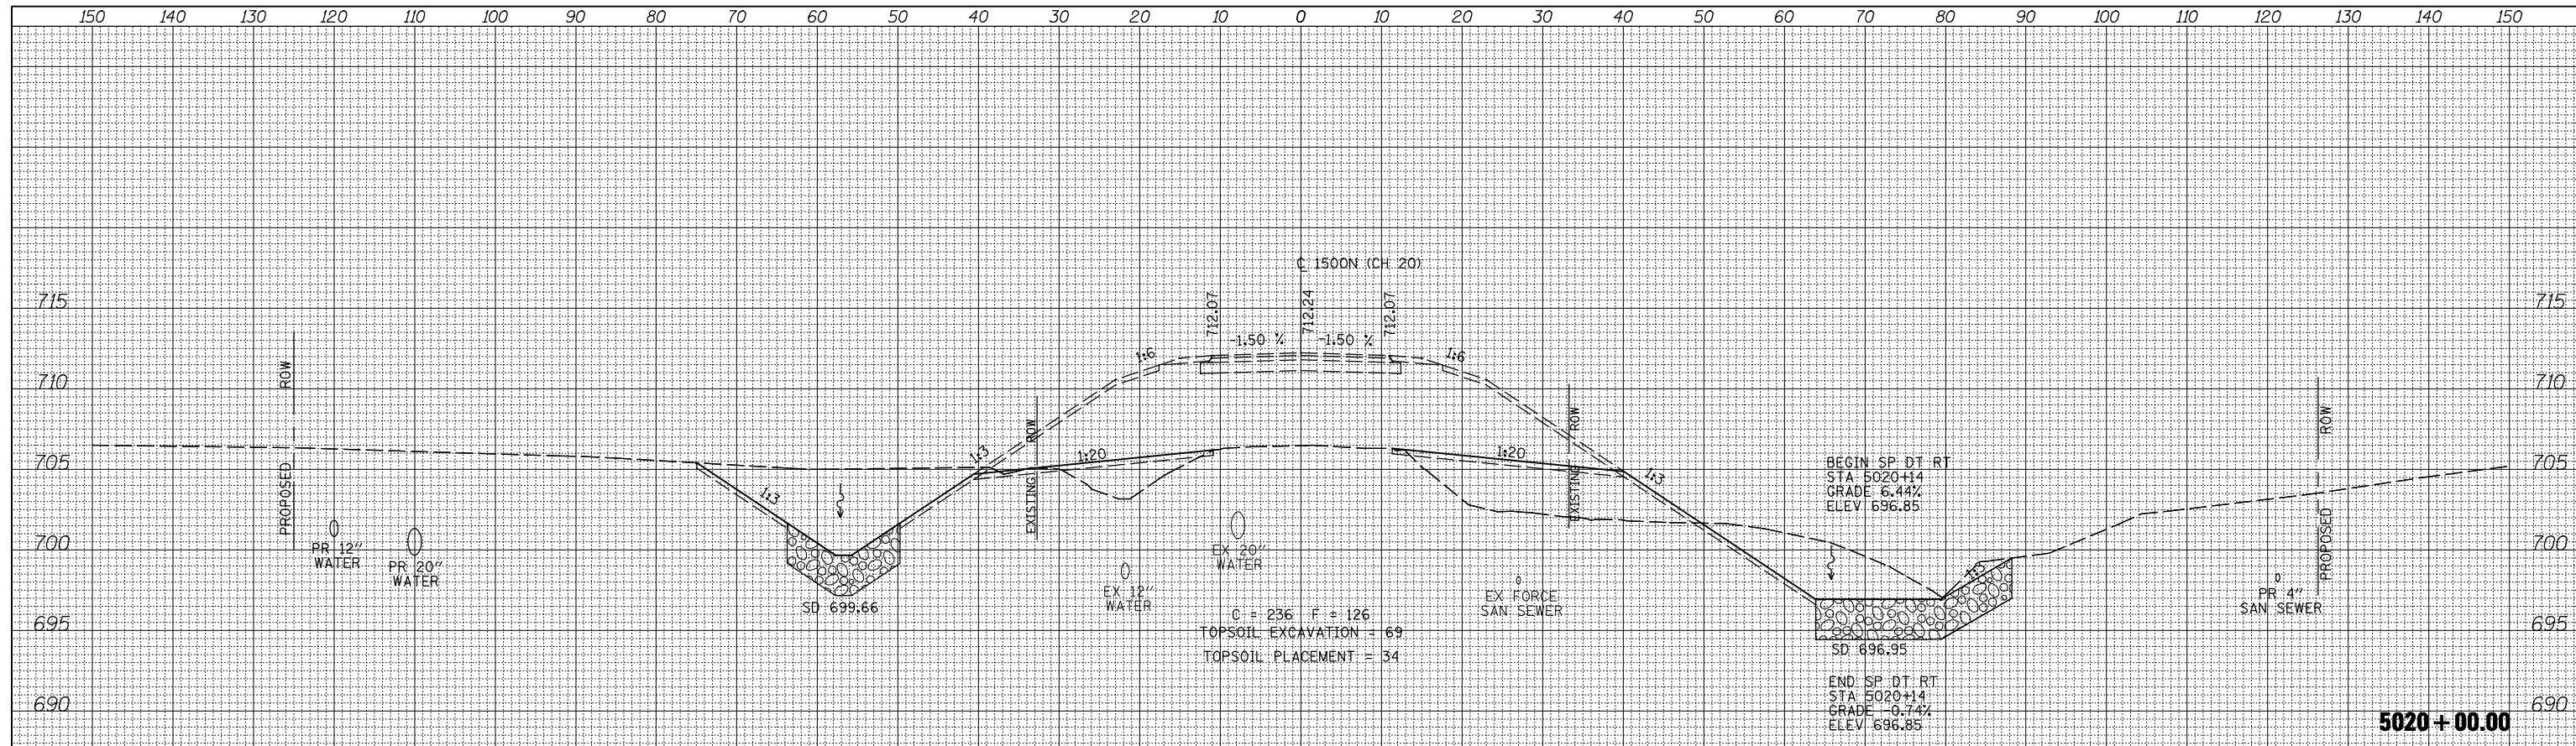

FILE NAME =	USER NAME = jdeen	DESIGNED - JRB	REVISED -	F.A.P. RTE. 407	SECTION (55-3)A	COUNTY McDONOUGH	TOTAL SHEETS 671	SHEET NO. 572
V:\Transportation\2891\Grading Plans\2891XSHEET_CH20.dgn		DRAWN - TJD	REVISED -	FAP 407 (IL RTE 336)		CONTRACT NO. 68A42		
PLOT SCALE = 20.00' / IN.		CHECKED - AWM	REVISED -	CROSS SECTIONS - 1500N (CH 20)		ILLINOIS FED. AID PROJECT		
PLOT DATE = 12/12/2012		DATE - 12-12-12	REVISED -	SCALE: 1/8" = 1' H 1/8" = 1' V	SHEET NO. 15 OF 27 SHEETS	STA. 5019+75.00 TO STA. 5020+00.00		