


DATE	
BY	
SURVEYED	
PLOTTED	
TEMPLATE	
AREAS CHECKED	
NO.	
FINAL SURVEY	
NOTE BOOK	
AREAS CHECKED	
NO.	

DATE	
BY	
SURVEYED	
PLOTTED	
TEMPLATE	
AREAS CHECKED	
NO.	
ORIGINAL SURVEY	
NOTE BOOK	
AREAS CHECKED	
NO.	

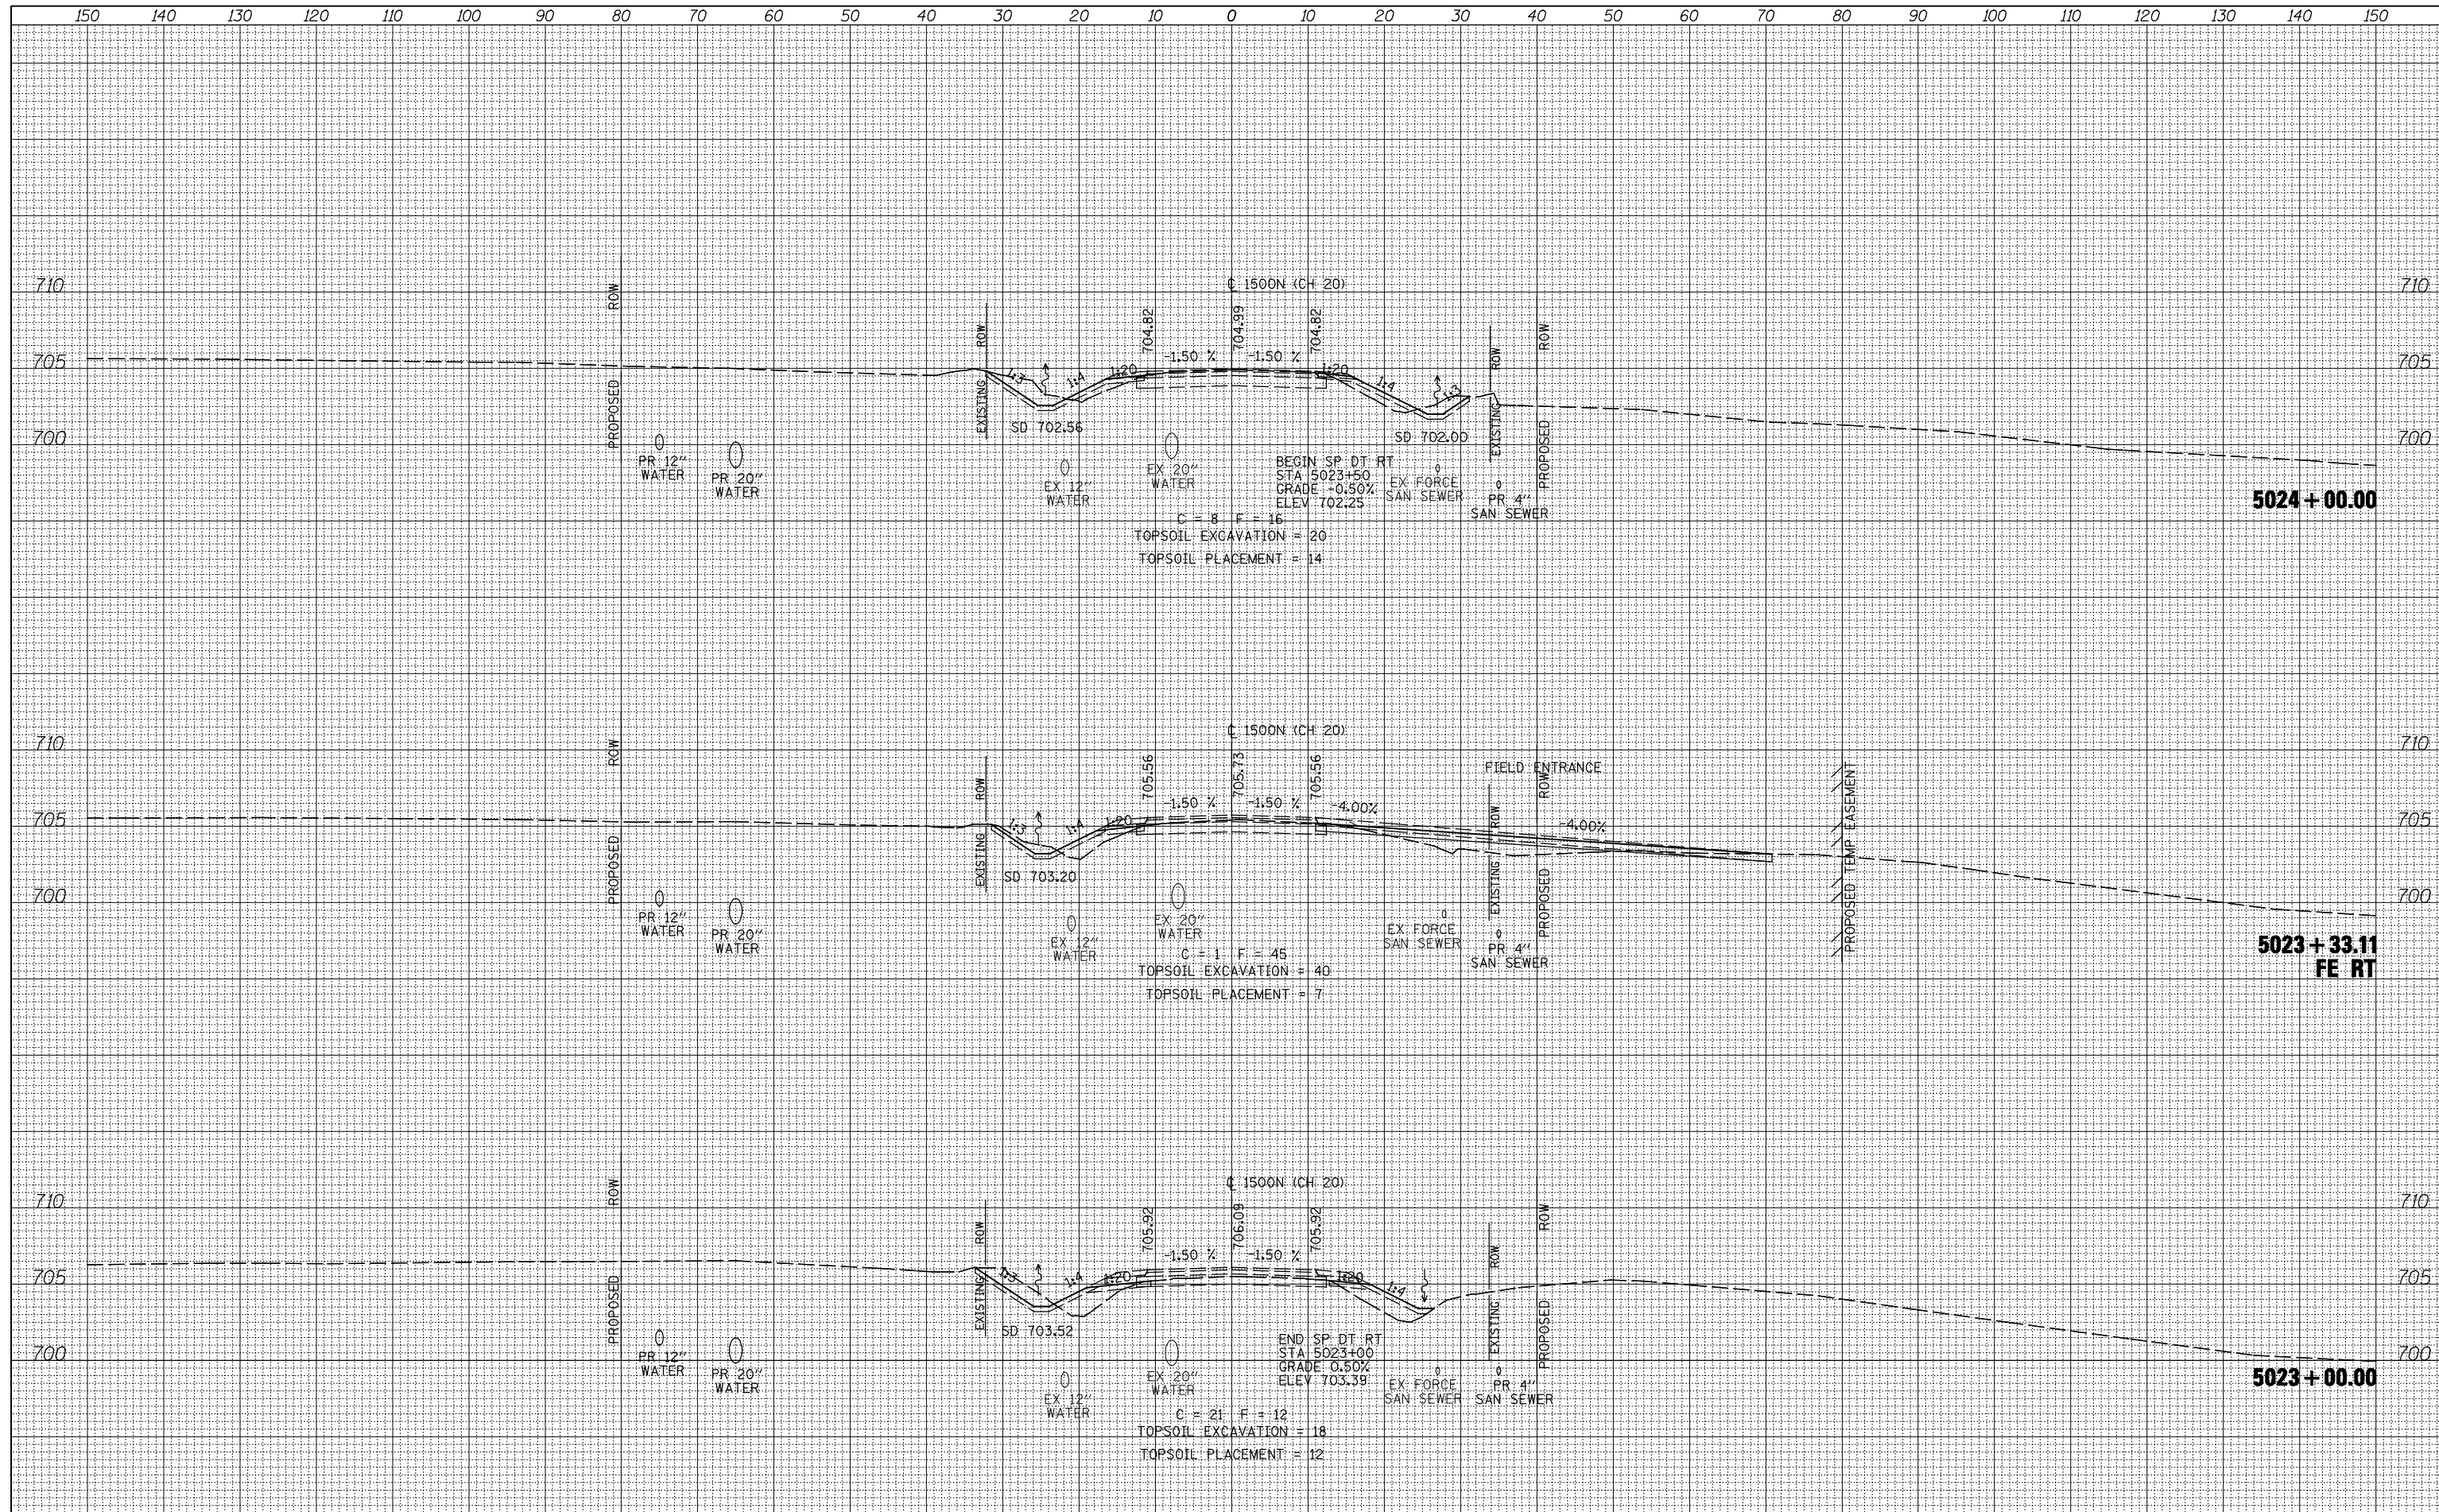

FILE NAME =	USER NAME = jdeen	DESIGNED - JRB	REVISED -	F.A.P. RTE. 407	SECTION (55-3)A	COUNTY McDONOUGH	TOTAL SHEETS 671	SHEET NO. 574
V:\Transportation\2891\Grading Plans\2891XSHEET_CH20.dgn		DRAWN - TJD	REVISED -	STATE OF ILLINOIS DEPARTMENT OF TRANSPORTATION		FAP 407 (IL RTE 336) CROSS SECTIONS - 1500 (CH 20)		CONTRACT NO. 68A42
PLOT SCALE = 20.00' / IN.		CHECKED - AWM	REVISED -	SCALE: 1/8" = 1' H 1/8" = 1' V	SHEET NO. 17 OF 27 SHEETS		STA. 5023+00.00 TO STA. 5024+00.00	
PLOT DATE = 12/12/2012		DATE - 12-12-12	REVISED -	ILLINOIS FED. AID PROJECT				