


DATE	
BY	
ORIGINAL SURVEY	
SURVEYED	
PLOTTED	
TEMPLATE	
AREAS	
CHECKED	
NO.	

DATE	
BY	
ORIGINAL SURVEY	
SURVEYED	
PLOTTED	
TEMPLATE	
AREAS	
CHECKED	
NO.	

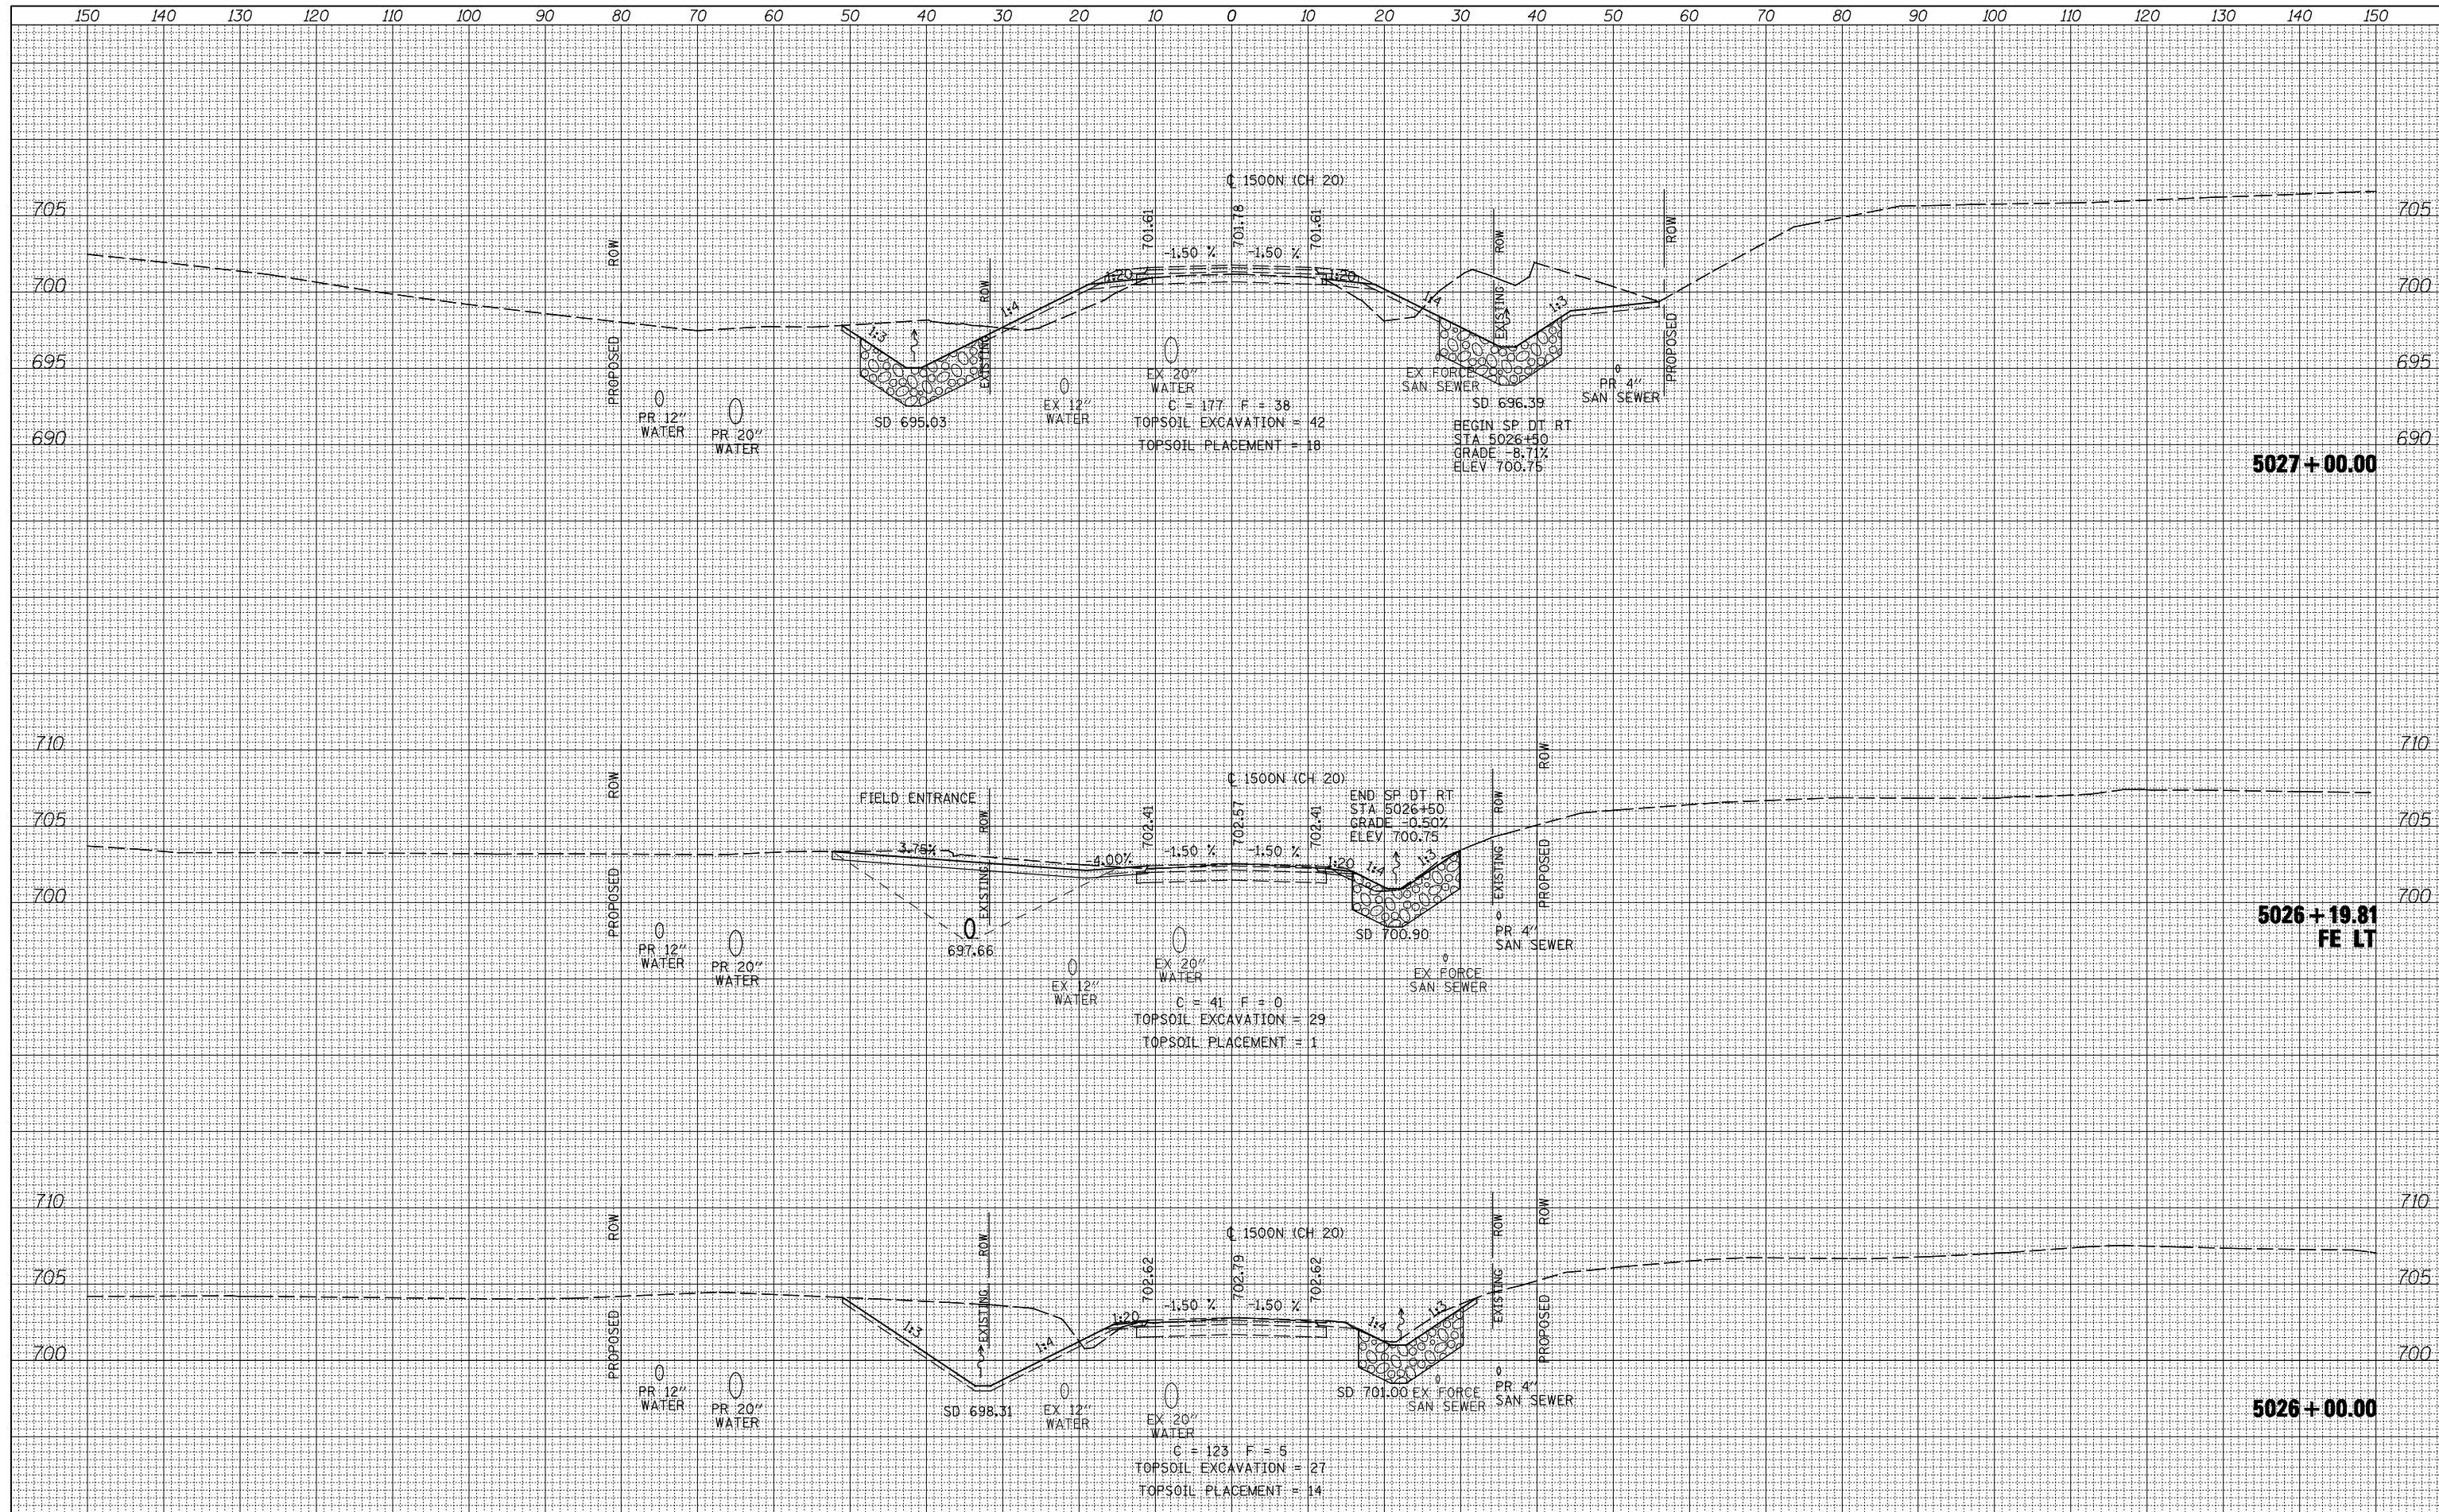

FILE NAME =	USER NAME = jdeen	DESIGNED - JRB	REVISED -	F.A.P. RTE. 407	SECTION (55-3)A	COUNTY McDONOUGH	TOTAL SHEETS 671	SHEET NO. 576	
V:\Transportation\2891\Grading Plans\2891XSHEET_CH20.dgn		DRAWN - TJD	REVISED -	SCALE: 1/8" = 1' V					
PLOT SCALE = 20.00' / IN.		CHECKED - AWM	REVISED -	SHEET NO. 19 OF 27 SHEETS					
PLOT DATE = 12/12/2012		DATE - 12-12-12	REVISED -	STA. 5026+00.00 TO STA. 5027+00.00					
STATE OF ILLINOIS DEPARTMENT OF TRANSPORTATION				FAP 407 (IL RTE 336) CROSS SECTIONS - 1500 (CH 20)				CONTRACT NO. 68A42	
								ILLINOIS FED. AID PROJECT	