


DATE	
BY	
SURVEYED	
PLOTTED	
TEMPLATE	
NOTE BOOK	
AREAS CHECKED	
NO.	

DATE	
BY	
SURVEYED	
PLOTTED	
TEMPLATE	
NOTE BOOK	
AREAS CHECKED	
NO.	

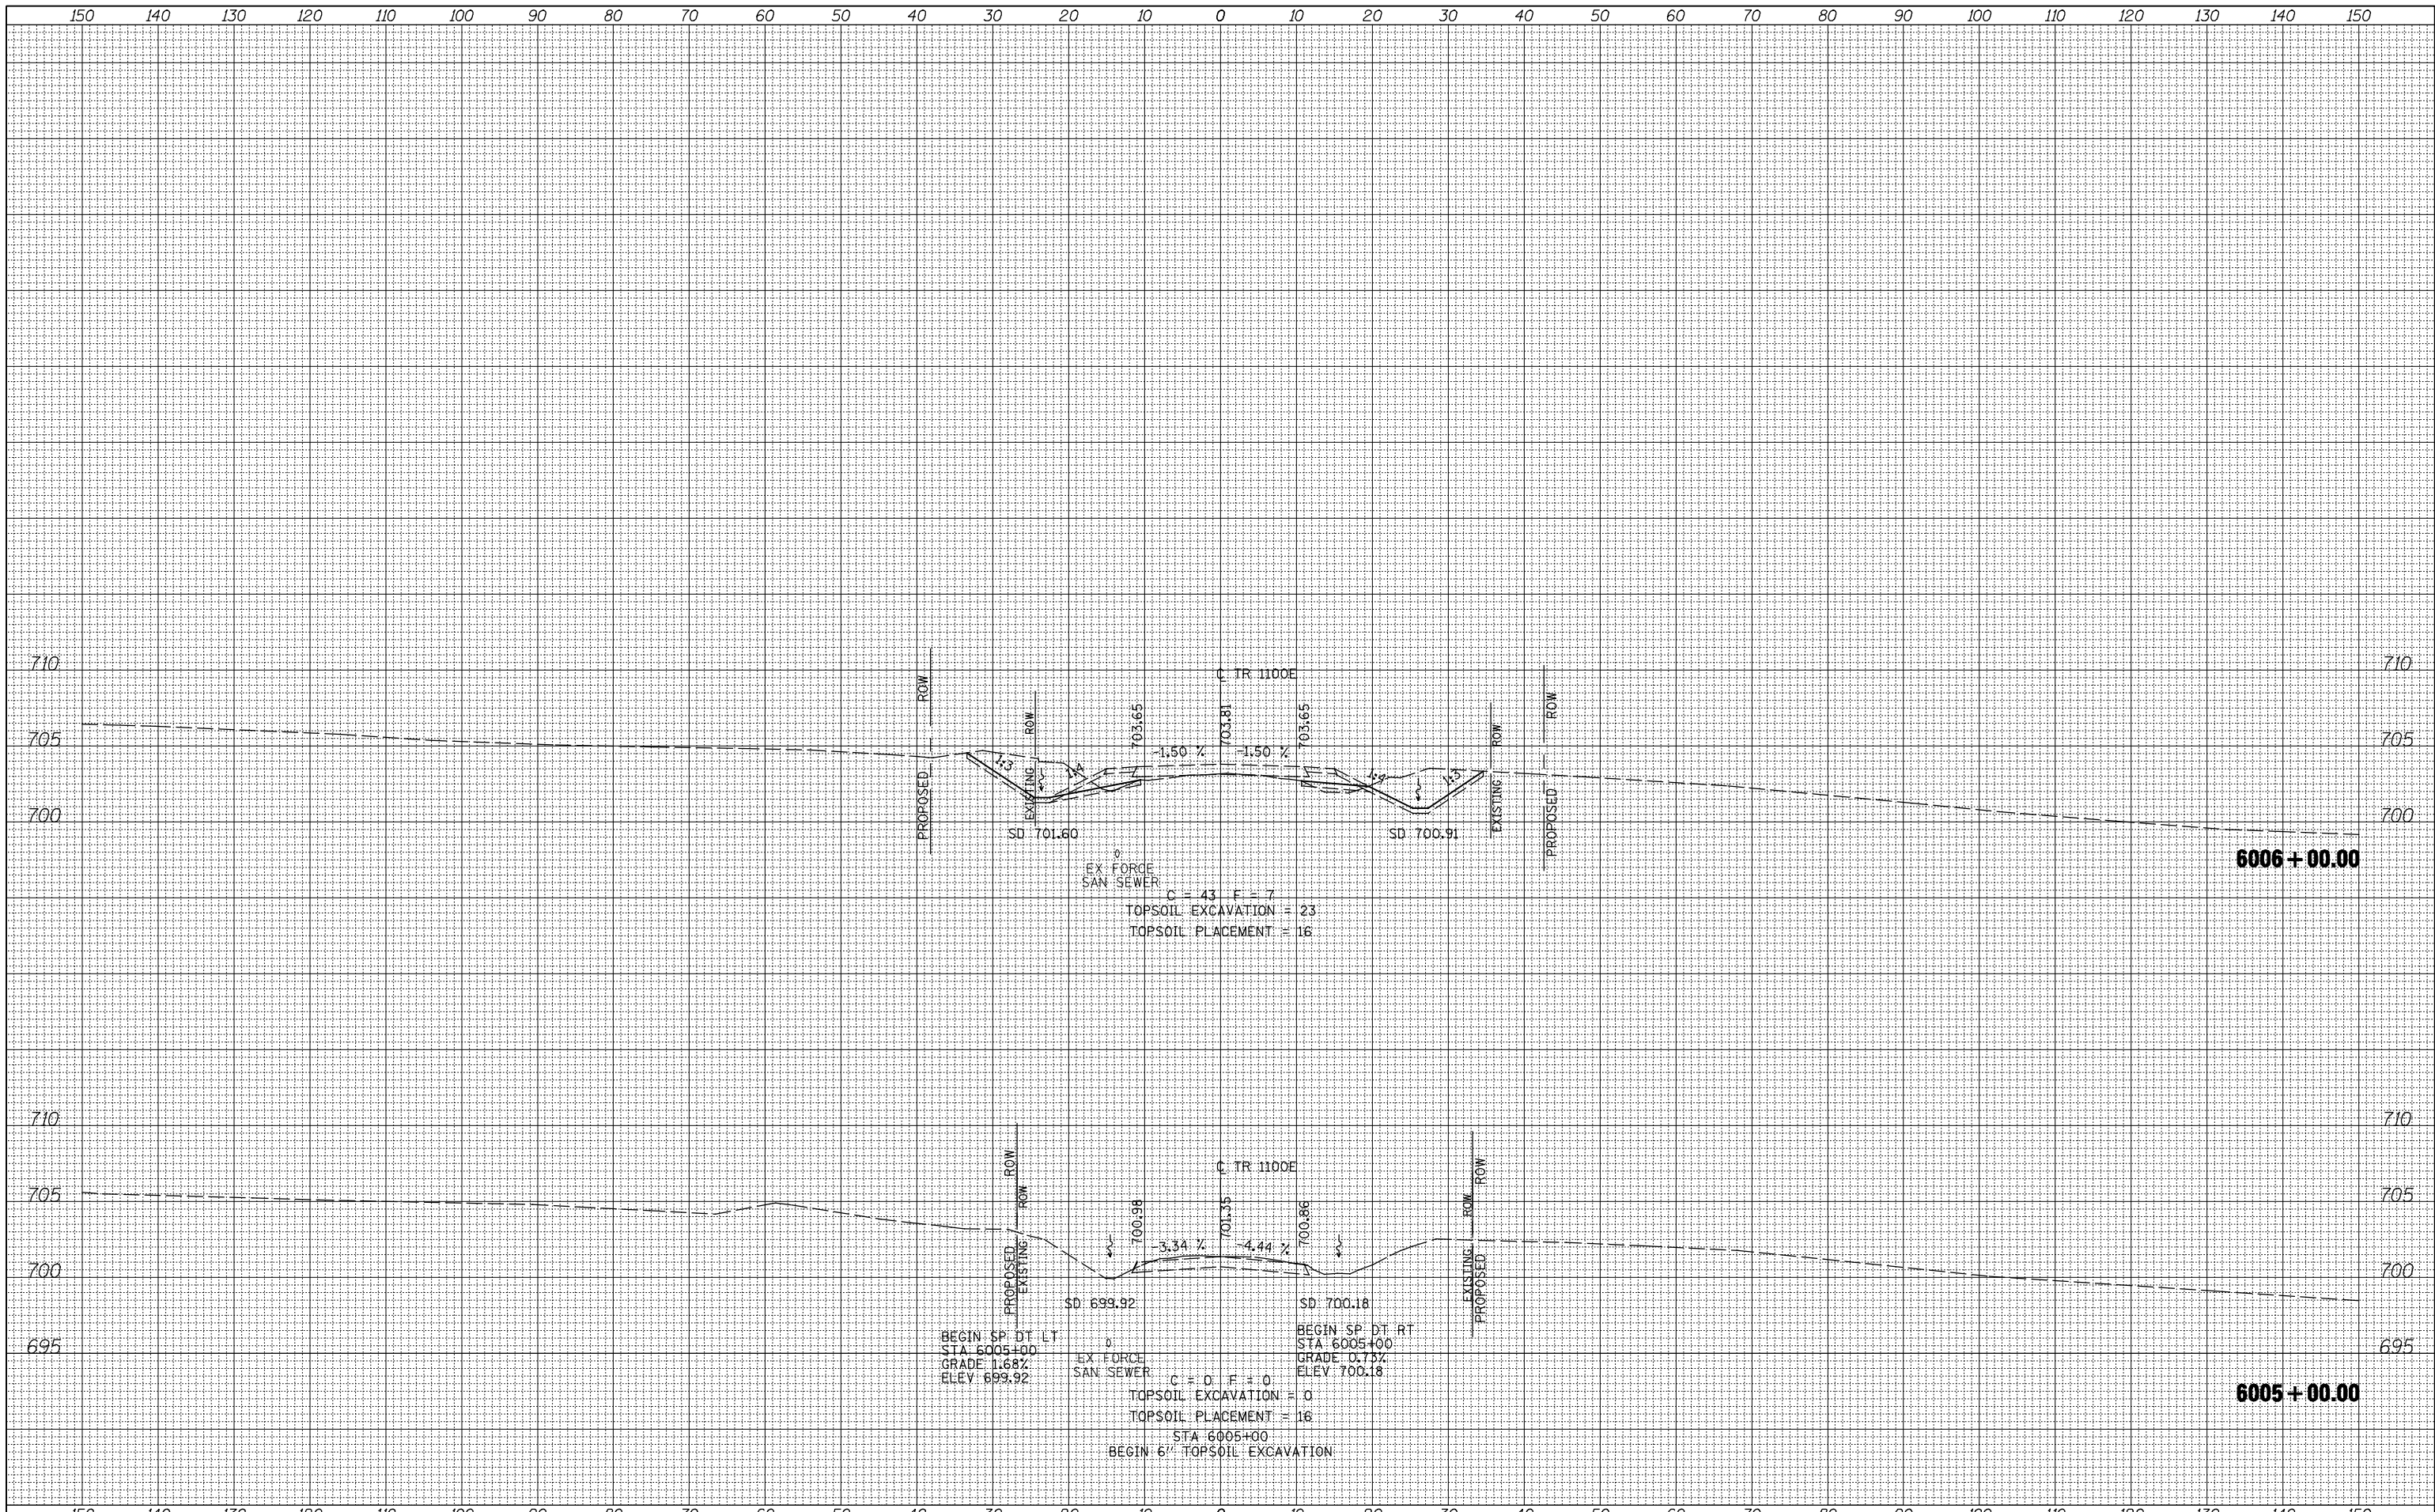

FILE NAME =	USER NAME = jdeen	DESIGNED - JRB	REVISED -	STATE OF ILLINOIS DEPARTMENT OF TRANSPORTATION	FAP 407 (IL RTE 336) CROSS SECTIONS - 1100E	F.A.P. RTE.	SECTION	COUNTY	TOTAL SHEETS	SHEET NO.
V:\Transportation\2891\Grading Plans\2891XSHEET_1100E.dgn	DRAWN - TJD	REVISED -	407			(55-3)A	McDONOUGH	671	585	
PLOT SCALE = 20.00' / IN.	CHECKED - AWM	REVISED -	CONTRACT NO. 68A42			ILLINOIS FED. AID PROJECT				
PLOT DATE = 12/12/2012	DATE - 12-12-12	REVISED -	SCALE: 1" = 10' H 1" = 5' V			SHEET NO. 1 OF 17 SHEETS STA. 6005+00.00 TO STA. 6006+00.00				