


DATE	
BY	
ORIGINAL SURVEY	
SURVEYED	
PLOTTED	
TEMPLATE	
AREAS	
CHECKED	
NO.	

DATE	
BY	
ORIGINAL SURVEY	
SURVEYED	
PLOTTED	
TEMPLATE	
AREAS	
CHECKED	
NO.	

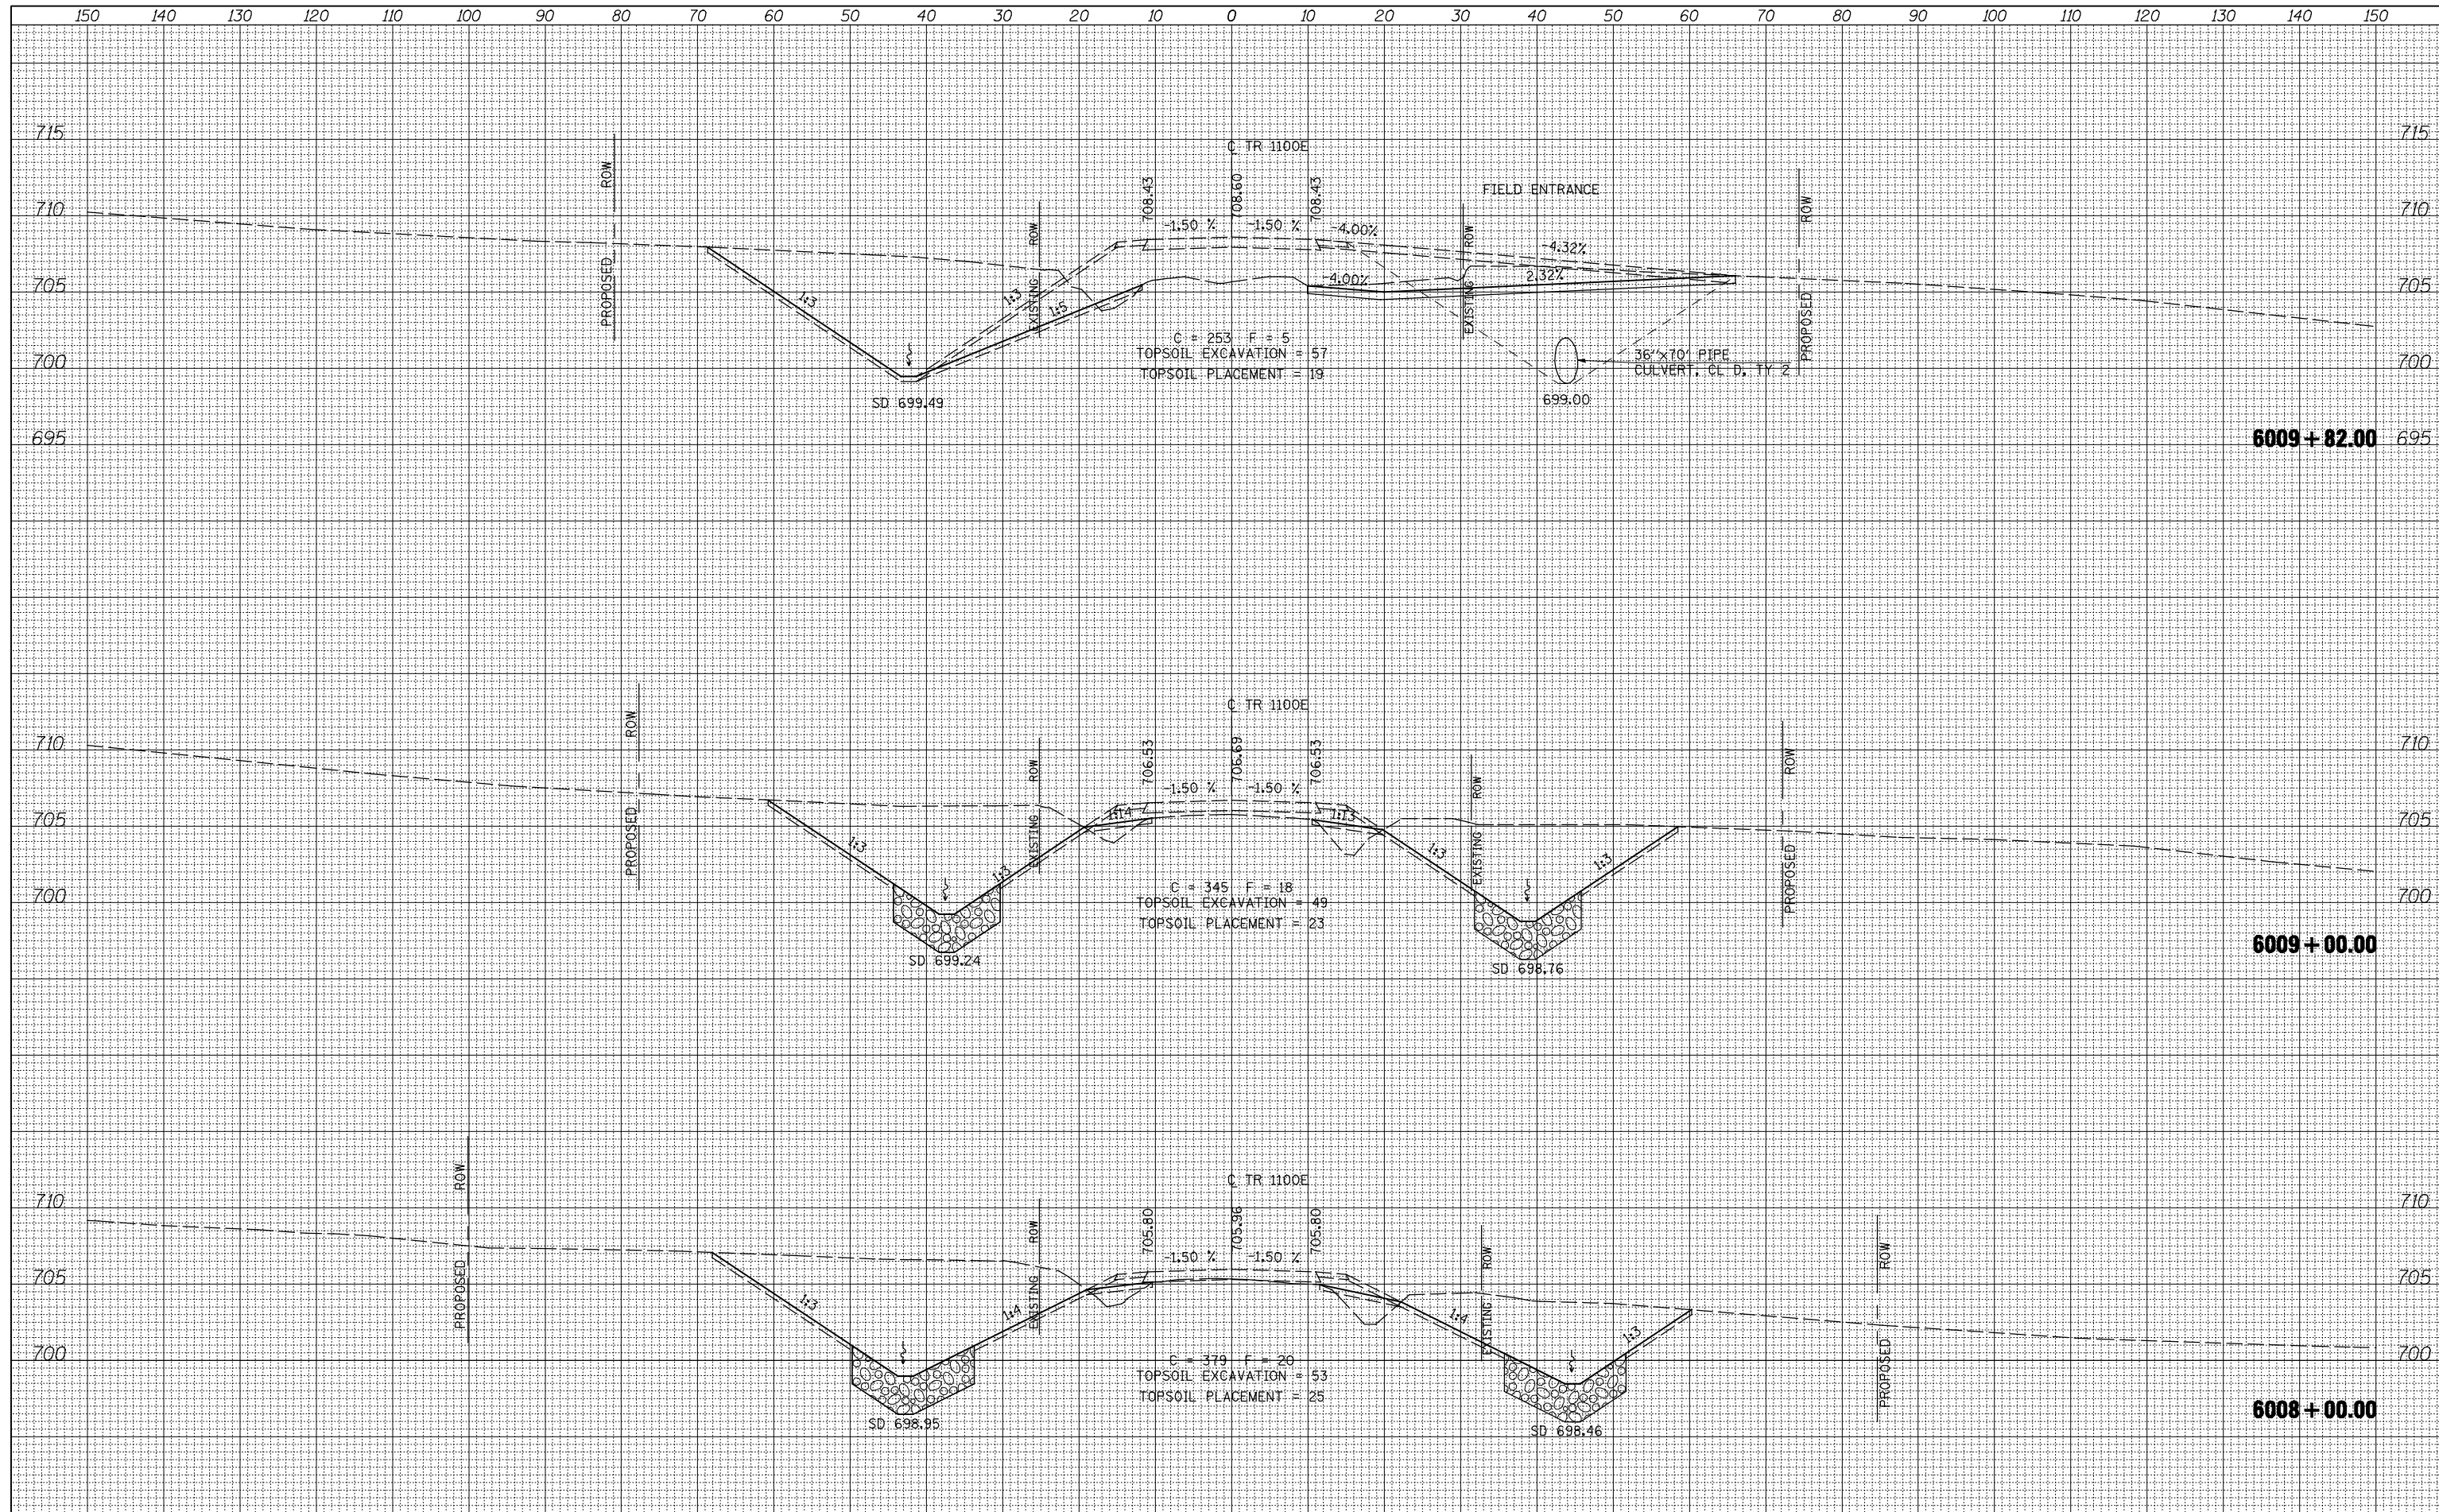

FILE NAME =	USER NAME = jdeen	DESIGNED - JRB	REVISED -	F.A.P. RTE. 407	SECTION (55-3)A	COUNTY McDONOUGH	TOTAL SHEETS 671	SHEET NO. 587	
V:\Transportation\2891\Grading Plans\2891XSHEET_1100E.dgn		DRAWN - TJD	REVISED -	CONTRACT NO. 68A42		ILLINOIS FED. AID PROJECT			
PLOT SCALE = 20.00' / IN.		CHECKED - AWM	REVISED -	STATE OF ILLINOIS DEPARTMENT OF TRANSPORTATION					
PLOT DATE = 12/12/2012		DATE - 12-12-12	REVISED -	FAP 407 (IL RTE 336) CROSS SECTIONS - 1100E					
				SCALE: 1" = 10' H, 1" = 50' V	SHEET NO. 3 OF 17 SHEETS		STA. 6008+00.00 TO STA. 6009+82.00		