


DATE	
BY	
FINAL SURVEY	SURVEYED
NOTE BOOK	PLOTTED
NO.	TEMPLATE
	AREAS CHECKED

DATE	
BY	
ORIGINAL SURVEY	SURVEYED
NOTE BOOK	PLOTTED
NO.	TEMPLATE
	AREAS CHECKED

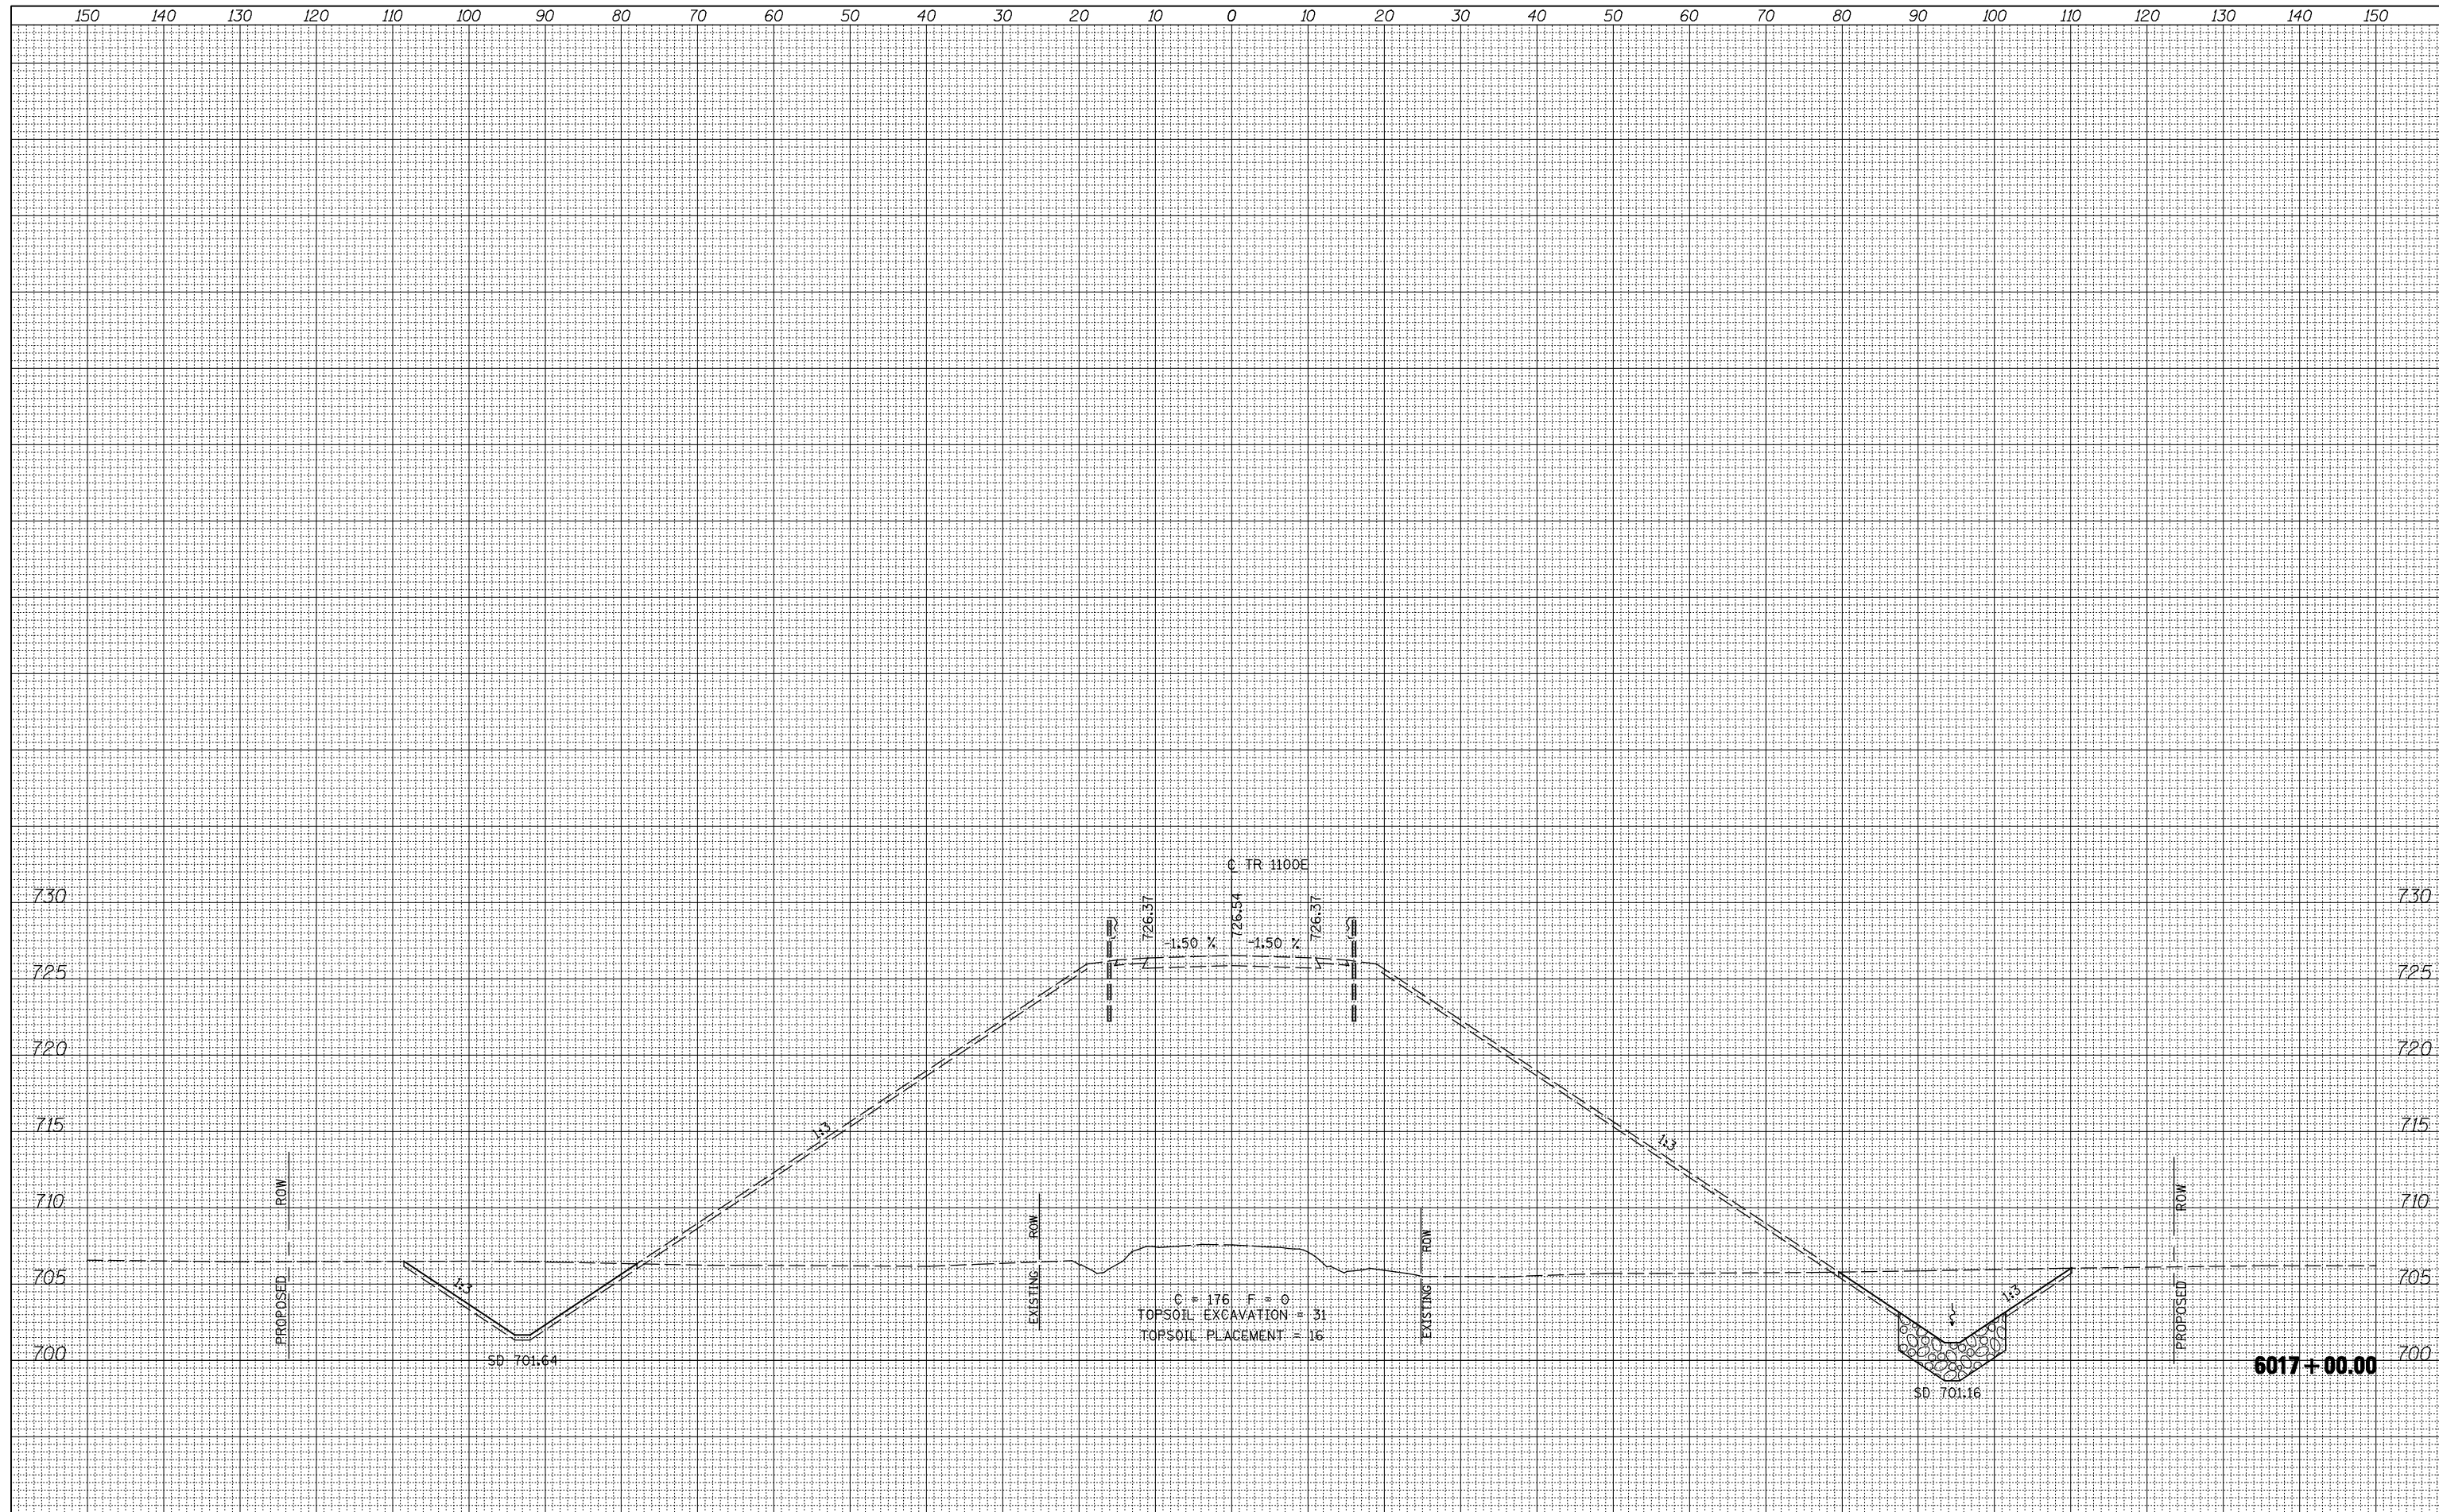

FILE NAME =	USER NAME = jdeen	DESIGNED - JRB	REVISED -	F.A.P. RTE. 407	SECTION (55-3)A	COUNTY McDONOUGH	TOTAL SHEETS 671	SHEET NO. 592
V:\Transportation\2891\Grading Plans\2891XSHEET_1100E.dgn		DRAWN - TJD	REVISED -	FAP 407 (IL RTE 336)				
PLOT SCALE = 20.00' / IN.		CHECKED - AWM	REVISED -	CROSS SECTIONS - 1100E				
PLOT DATE = 12/12/2012		DATE - 12-12-12	REVISED -	SCALE: 1" = 10' H 1" = 5' V	SHEET NO. 8 OF 17 SHEETS	STA. 6017+00.00 TO STA. 6017+00.00	CONTRACT NO. 68A42	ILLINOIS FED. AID PROJECT

**STATE OF ILLINOIS  
DEPARTMENT OF TRANSPORTATION**