


DATE	
BY	
ORIGINAL SURVEY	SURVEYED
NOTE BOOK NO.	PLOTTED
	TEMPLATE
	AREAS CHECKED

DATE	
BY	
ORIGINAL SURVEY	SURVEYED
NOTE BOOK NO.	PLOTTED
	TEMPLATE
	AREAS CHECKED

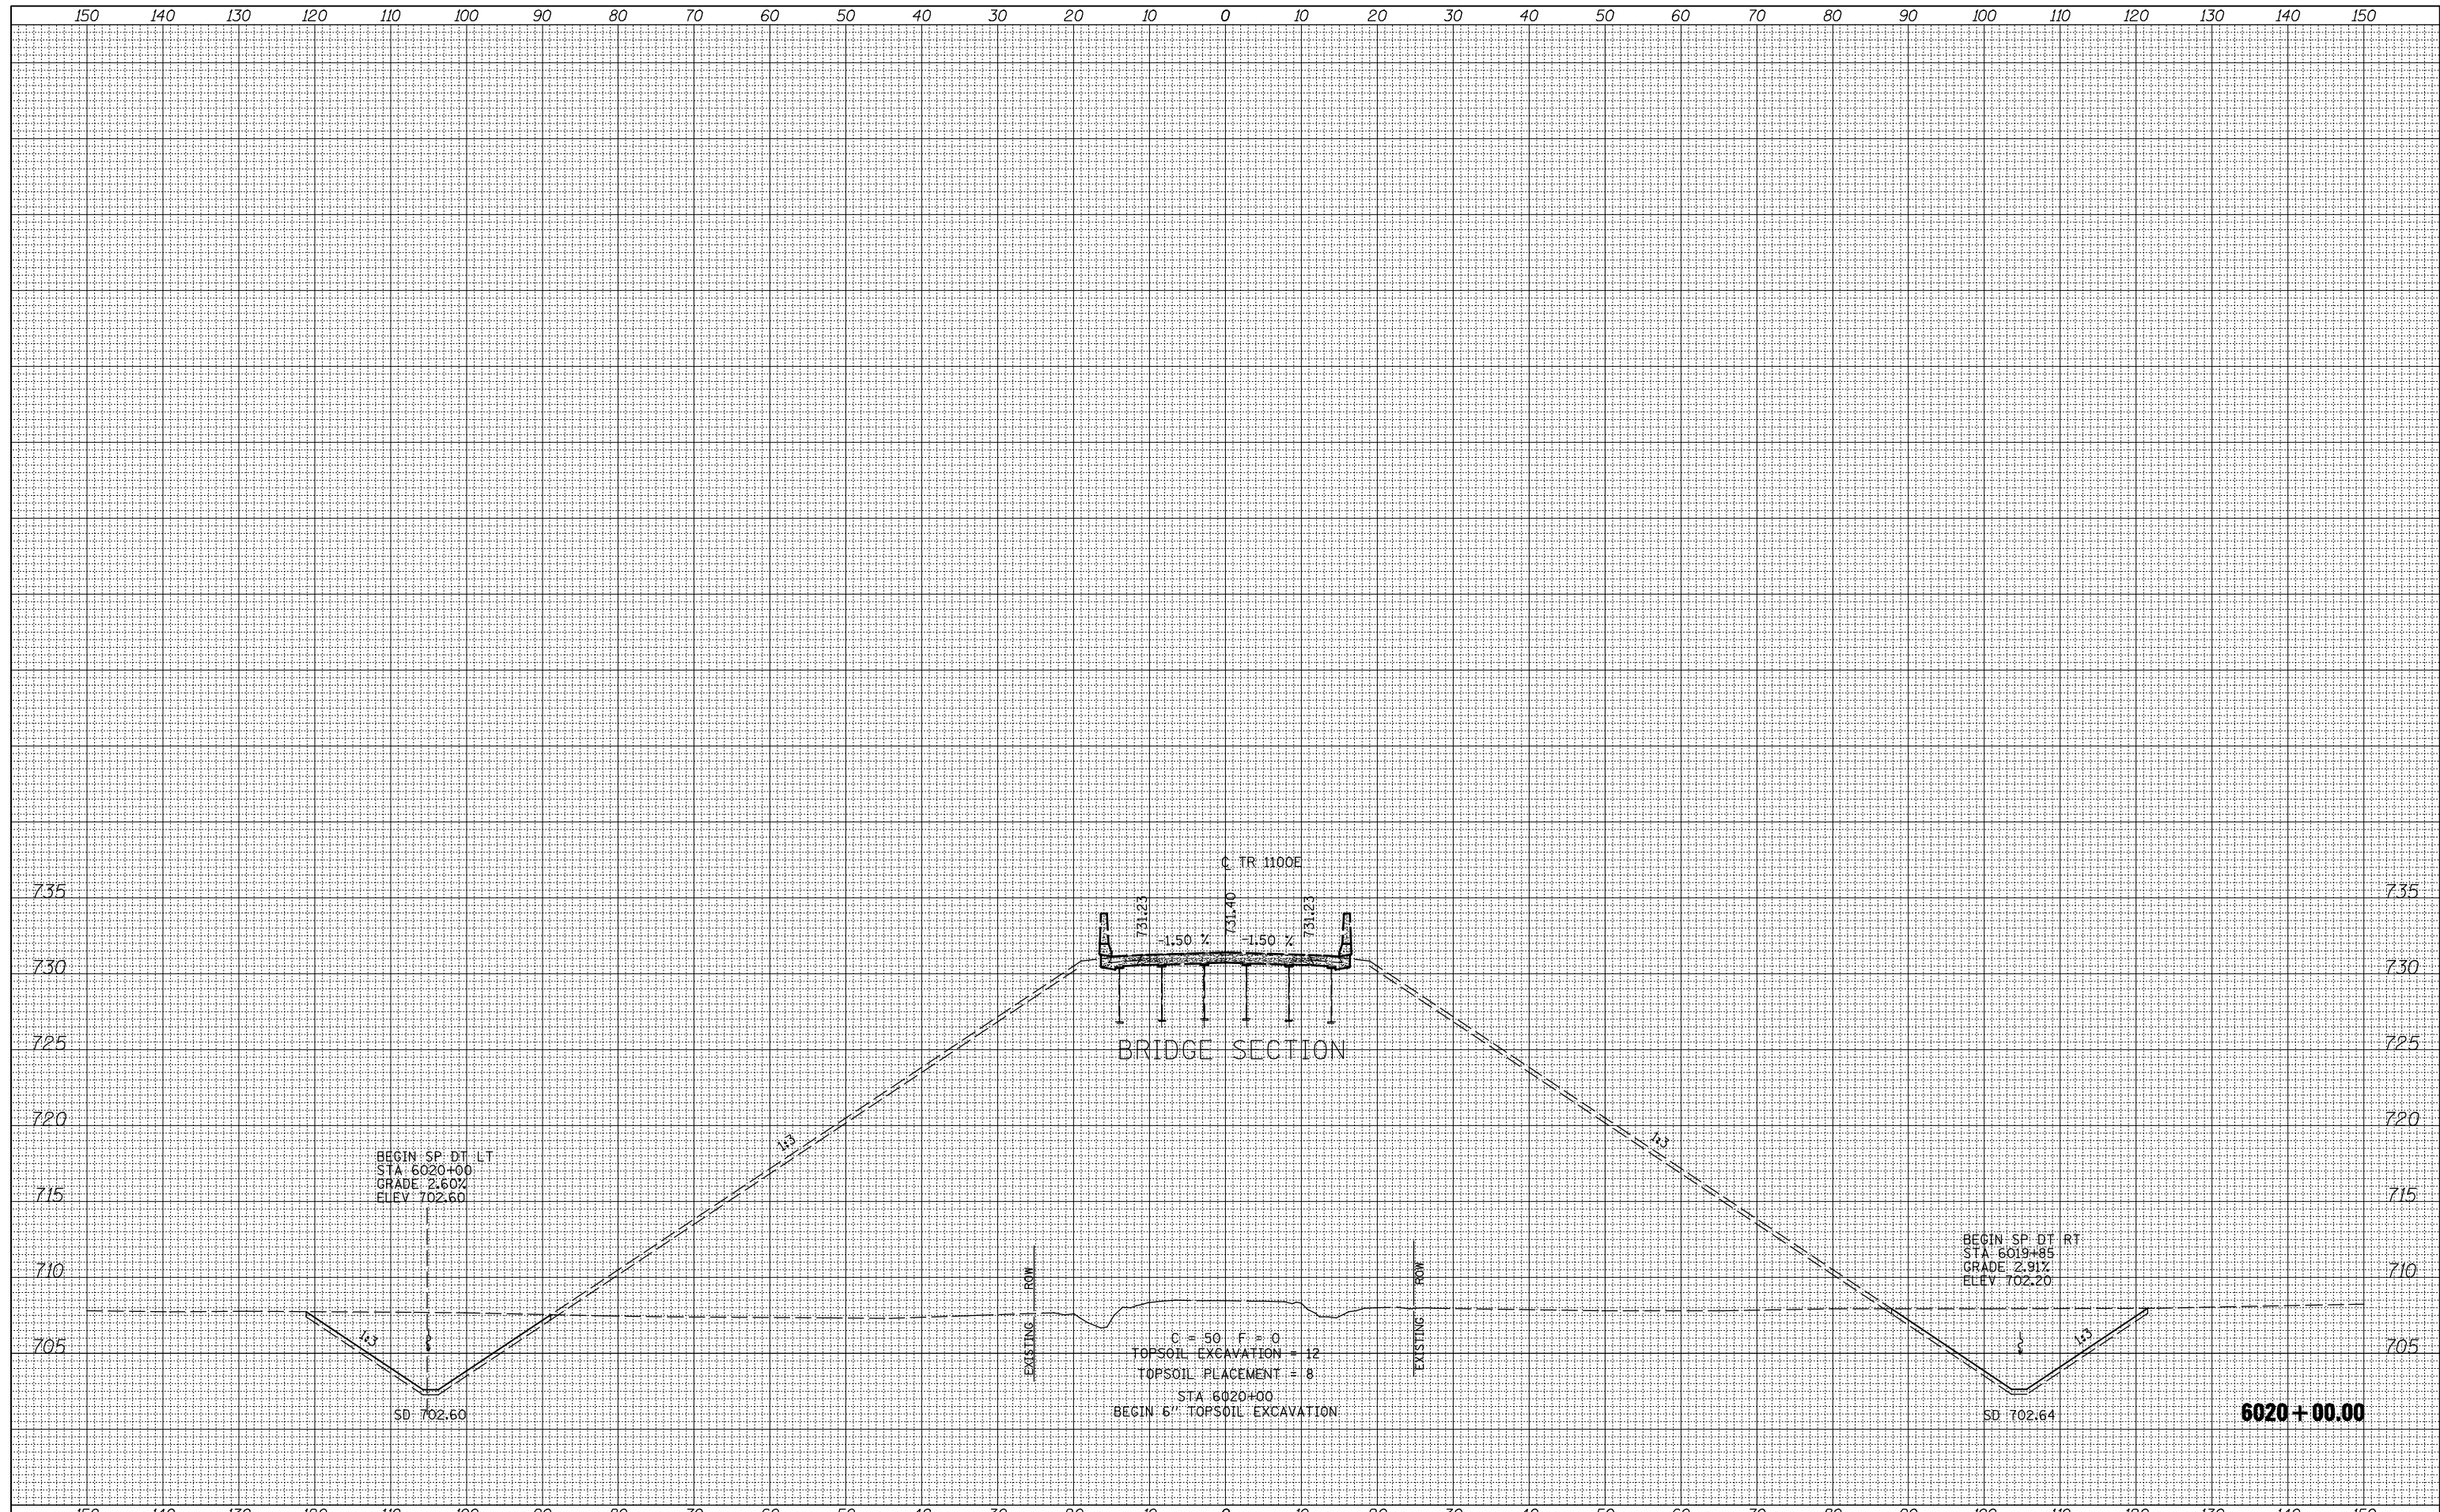

FILE NAME =	USER NAME = jdeen	DESIGNED - JRB	REVISED -	<b>STATE OF ILLINOIS</b> <b>DEPARTMENT OF TRANSPORTATION</b>	<b>FAP 407 (IL RTE 336)</b> <b>CROSS SECTIONS - 1100E</b>	F.A.P. RTE. 407	SECTION (55-3)A	COUNTY McDONOUGH	TOTAL SHEETS 671	SHEET NO. 594
V:\Transportation\2891\Grading Plans\2891XSHEET_1100E.dgn	DRAWN - TJD	REVISOR -				CONTRACT NO. 68A42				
PLOT SCALE = 20.00' / IN.	CHECKED - AWM	REVISOR -								
PLOT DATE = 12/12/2012	DATE - 12-12-12	REVISOR -								

SCALE: 1" = 20' H  
 SHEET NO. 10 OF 17 SHEETS  
 STA. 6020+00.00 TO STA. 6020+00.00  
 ILLINOIS FED. AID PROJECT