
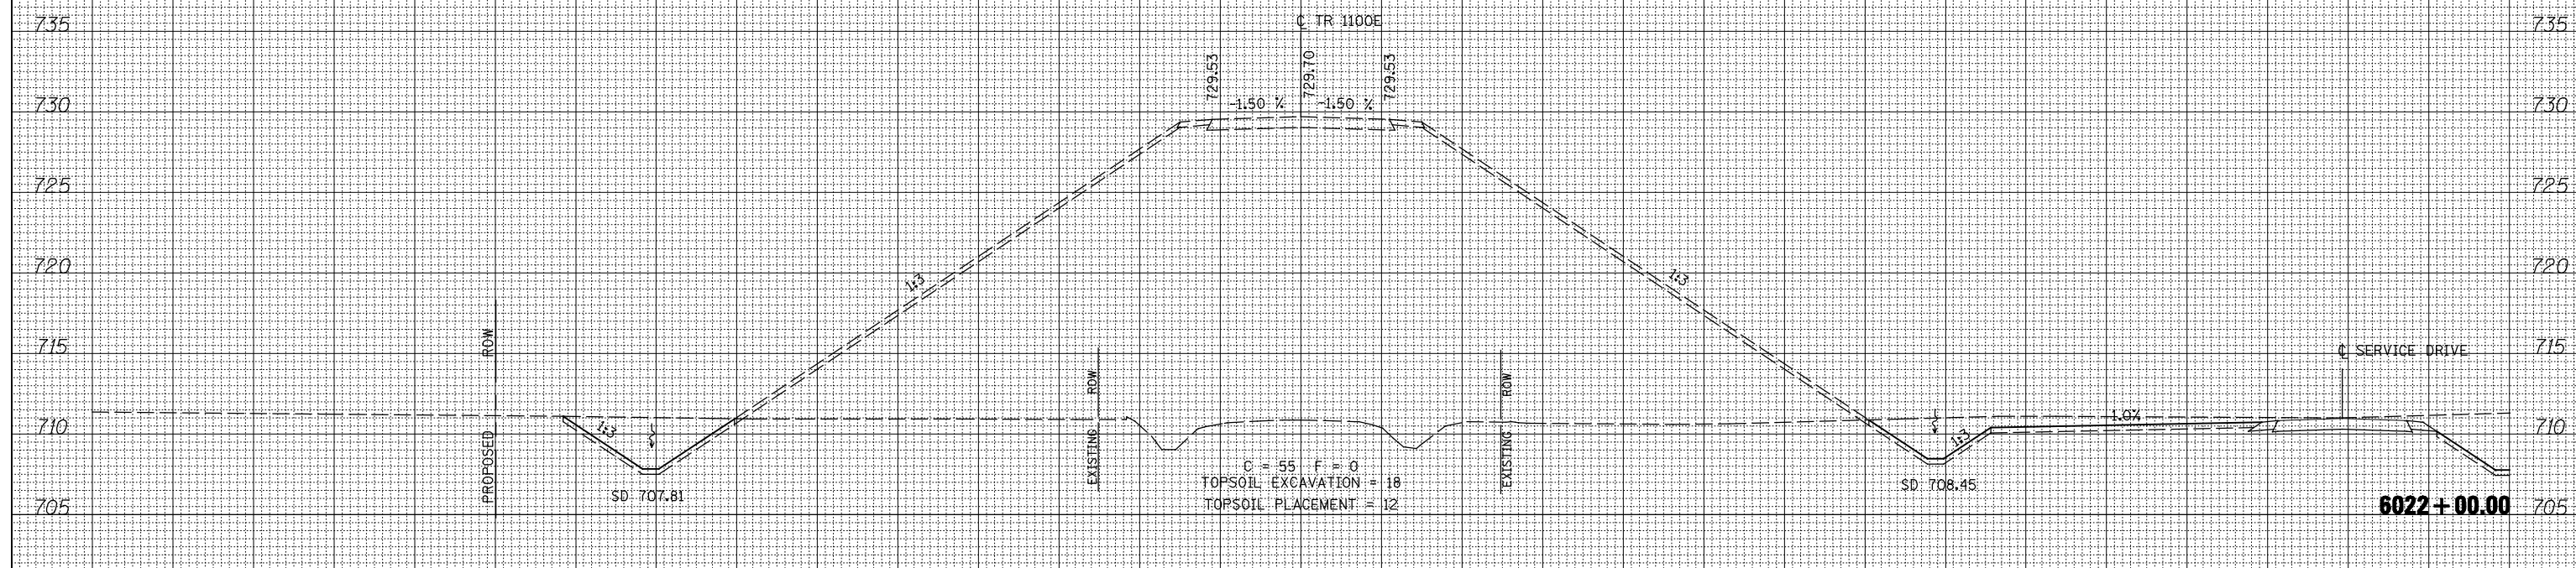


DATE	
BY	
FINAL SURVEY	
SURVEYED	
PLOTTED	
TEMPLATE	
NOTE BOOK	
AREAS CHECKED	
NO.	

DATE	
BY	
ORIGINAL SURVEY	
SURVEYED	
PLOTTED	
TEMPLATE	
NOTE BOOK	
AREAS CHECKED	
NO.	

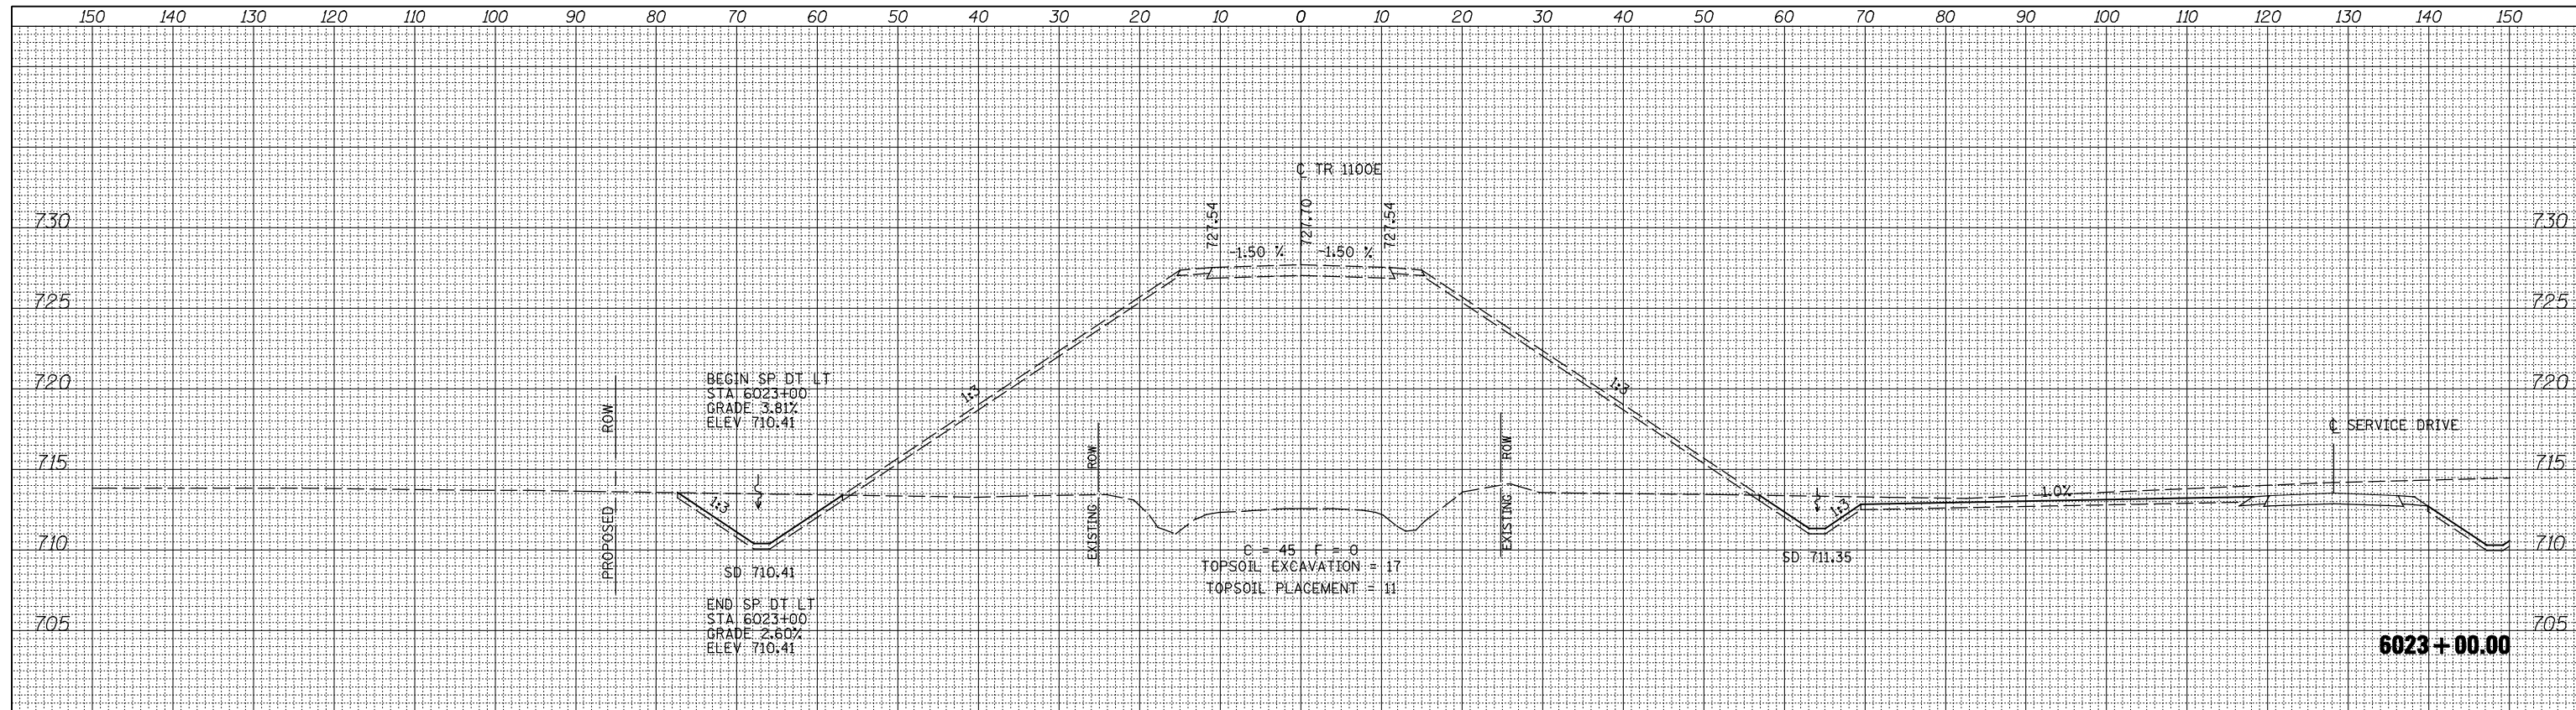

FILE NAME =	USER NAME = jdeen	DESIGNED - JRB	REVISED -	F.A.P. RTE. 407	SECTION (55-3)A	COUNTY McDONOUGH	TOTAL SHEETS 671	SHEET NO. 596
V:\Transportation\2891\Grading Plans\2891XSHEET_1100E.dgn		DRAWN - TJD	REVISED -	SCALE: 1"=10' H 1"=50' V				
PLOT SCALE = 20.00' / IN.		CHECKED - AWM	REVISED -	SHEET NO. 12 OF 17 SHEETS				
PLOT DATE = 12/12/2012		DATE - 12-12-12	REVISED -	STA. 6022+00.00 TO STA. 6023+00.00				
<b>STATE OF ILLINOIS DEPARTMENT OF TRANSPORTATION</b>							<b>FAP 407 (IL RTE 336) CROSS SECTIONS - 1100E</b>	
							CONTRACT NO. 68A42	
ILLINOIS FED. AID PROJECT								