


FINAL SURVEY	SURVEYED	DATE	BY
			PLOTTED
NOTE BOOK	TEMPLATE		
NO.	AREAS CHECKED		

ORIGINAL SURVEY	SURVEYED	DATE	BY
			PLOTTED
NOTE BOOK	TEMPLATE		
NO.	AREAS CHECKED		

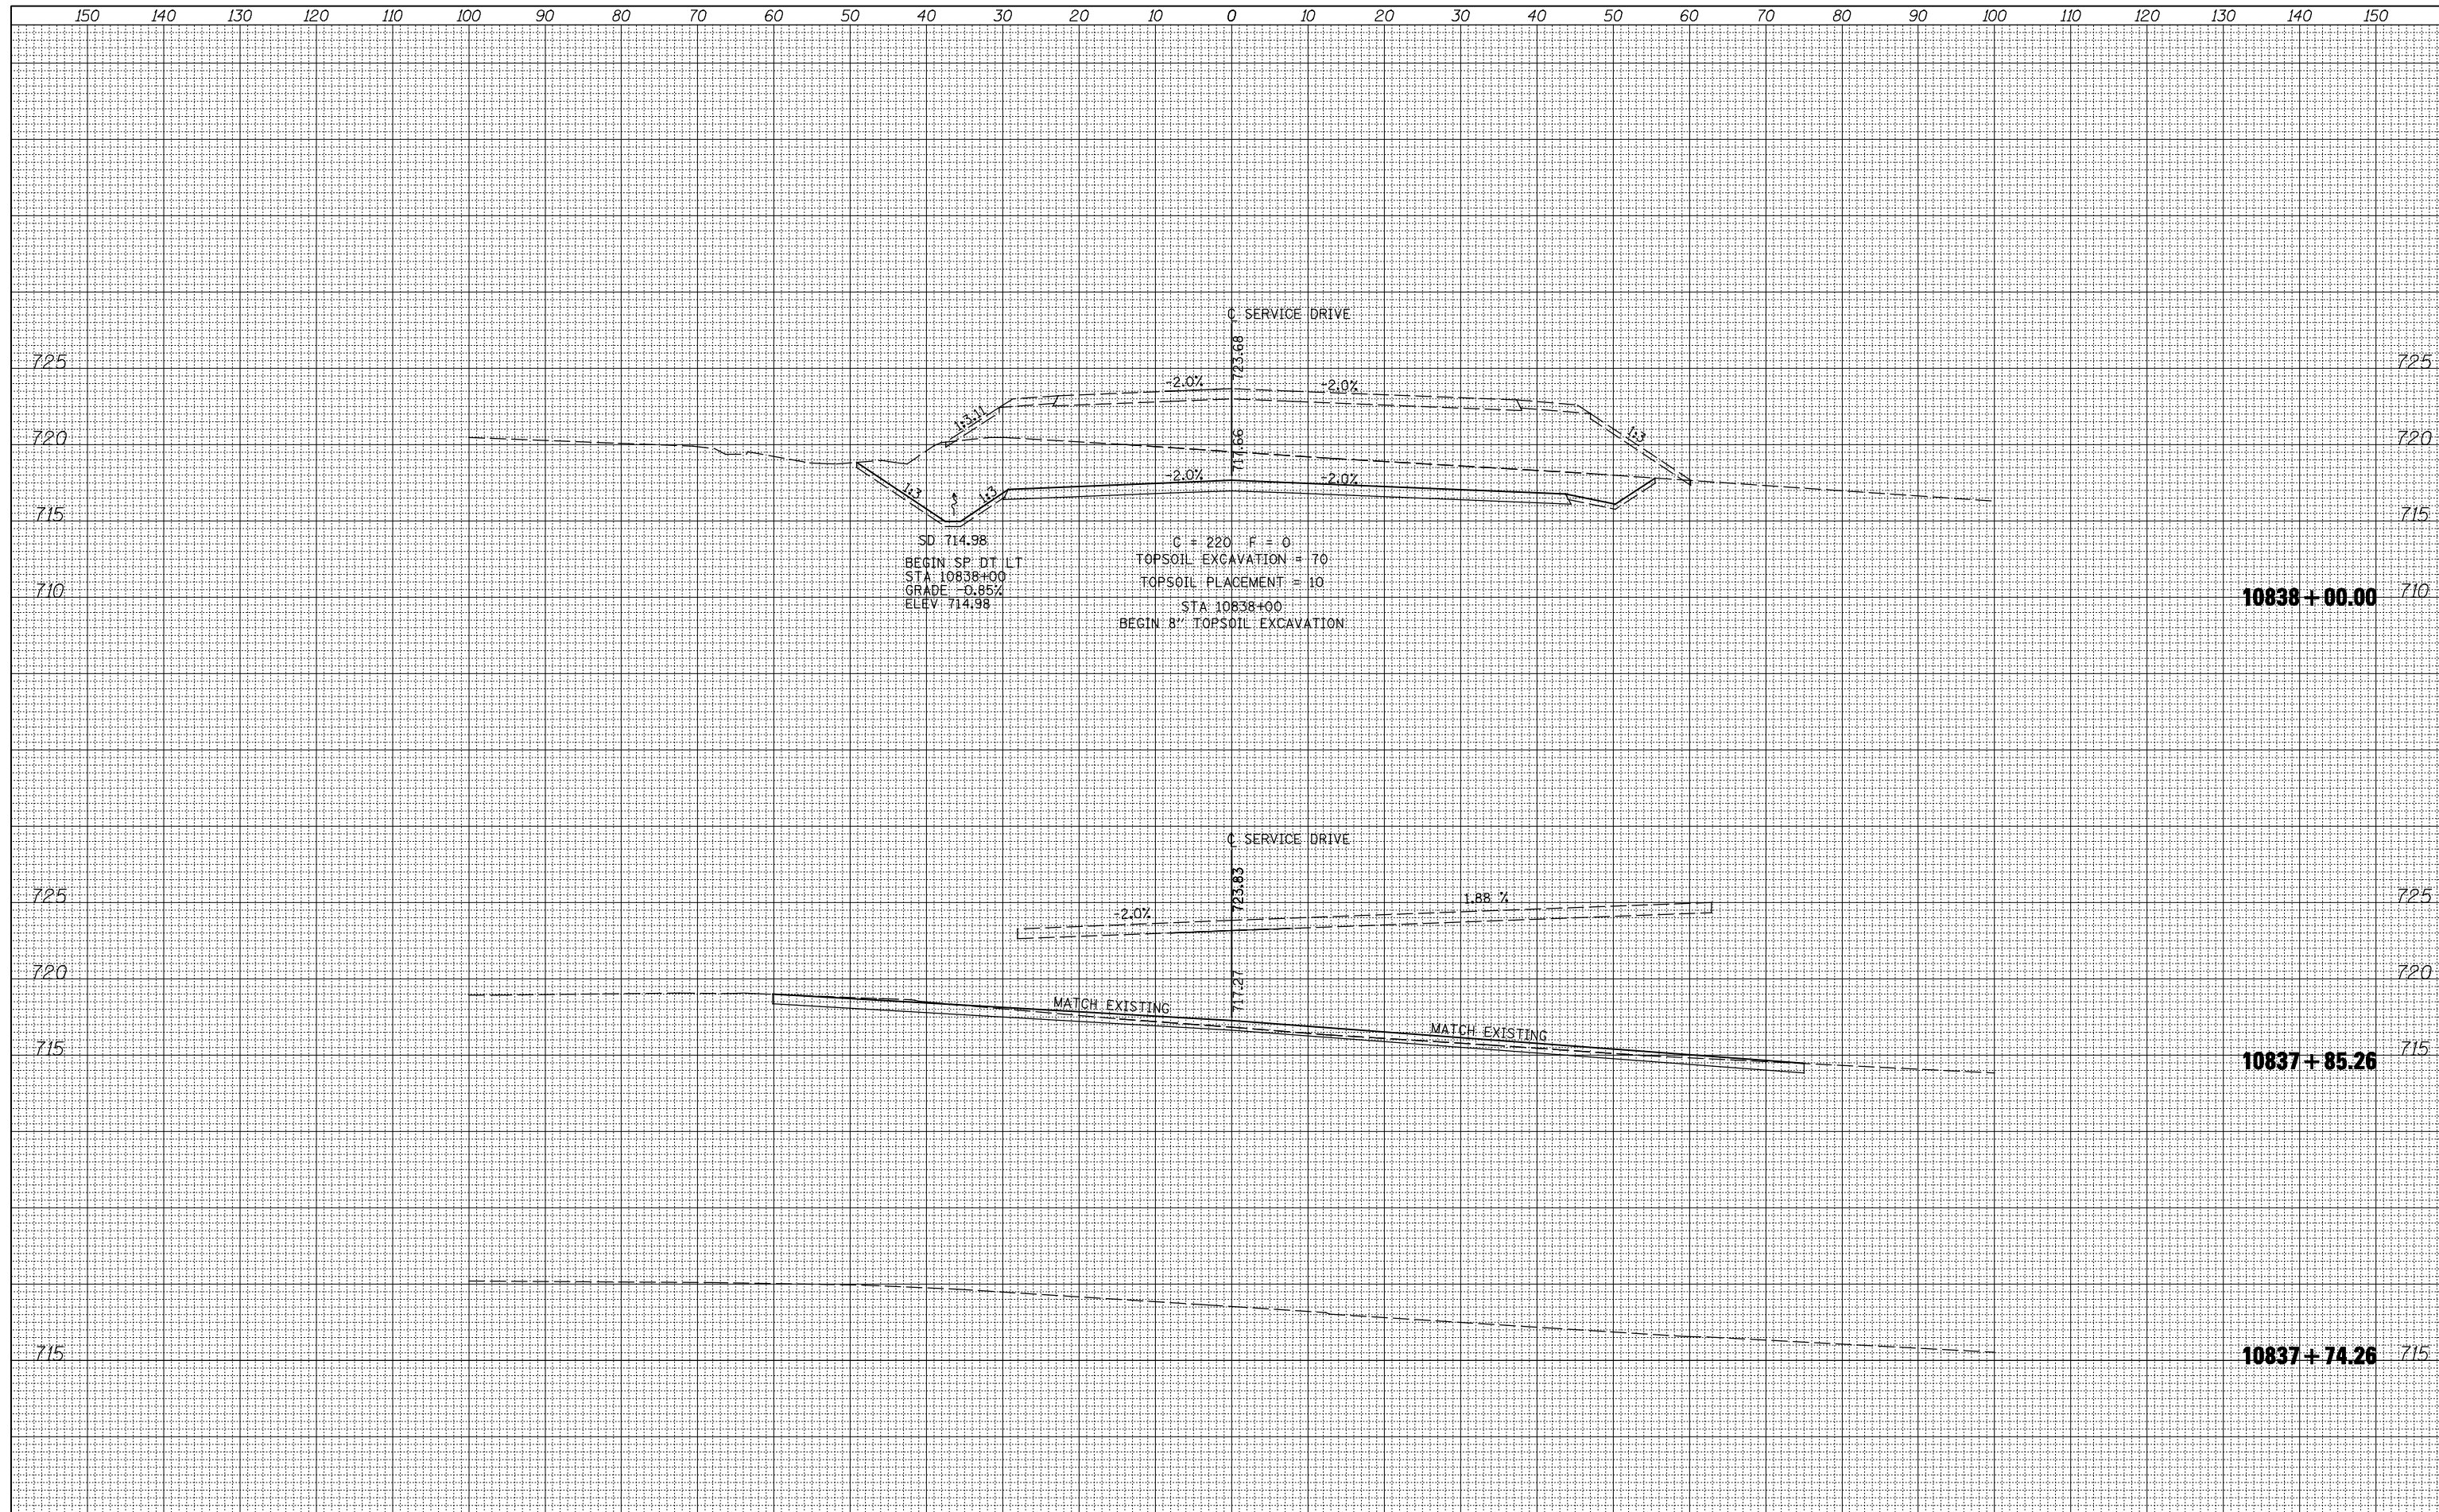

FILE NAME =	USER NAME = jdeen	DESIGNED - JRB	REVISED -
V:\Transportation\2891\Grading Plans\2891XSHEET_SERVDR.dgn		DRAWN - TJD	REVISED -
PLOT SCALE = 20.00' / IN.		CHECKED - AWM	REVISED -
PLOT DATE = 12/12/2012		DATE - 12-12-12	REVISED -

STATE OF ILLINOIS
DEPARTMENT OF TRANSPORTATION

FAP 407 (IL RTE 336)	
CROSS SECTIONS - SERVICE DRIVE	
SCALE: 1" = 10' H 1/4" = 1' V	SHEET NO. 1 OF 14 SHEETS
STA. 10837+74.26 TO STA. 10838+00.00	

F.A.P. RTE.	SECTION	COUNTY	TOTAL SHEETS	SHEET NO.
407	(55-3)A	MCDONOUGH	671	602
			CONTRACT NO. 68A42	
ILLINOIS FED. AID PROJECT				