


DATE	
BY	
SURVEYED	
PLOTTED	
TEMPLATE	
AREAS CHECKED	
FINAL SURVEY	
NOTE BOOK	
NO.	

DATE	
BY	
SURVEYED	
PLOTTED	
TEMPLATE	
AREAS CHECKED	
ORIGINAL SURVEY	
NOTE BOOK	
NO.	

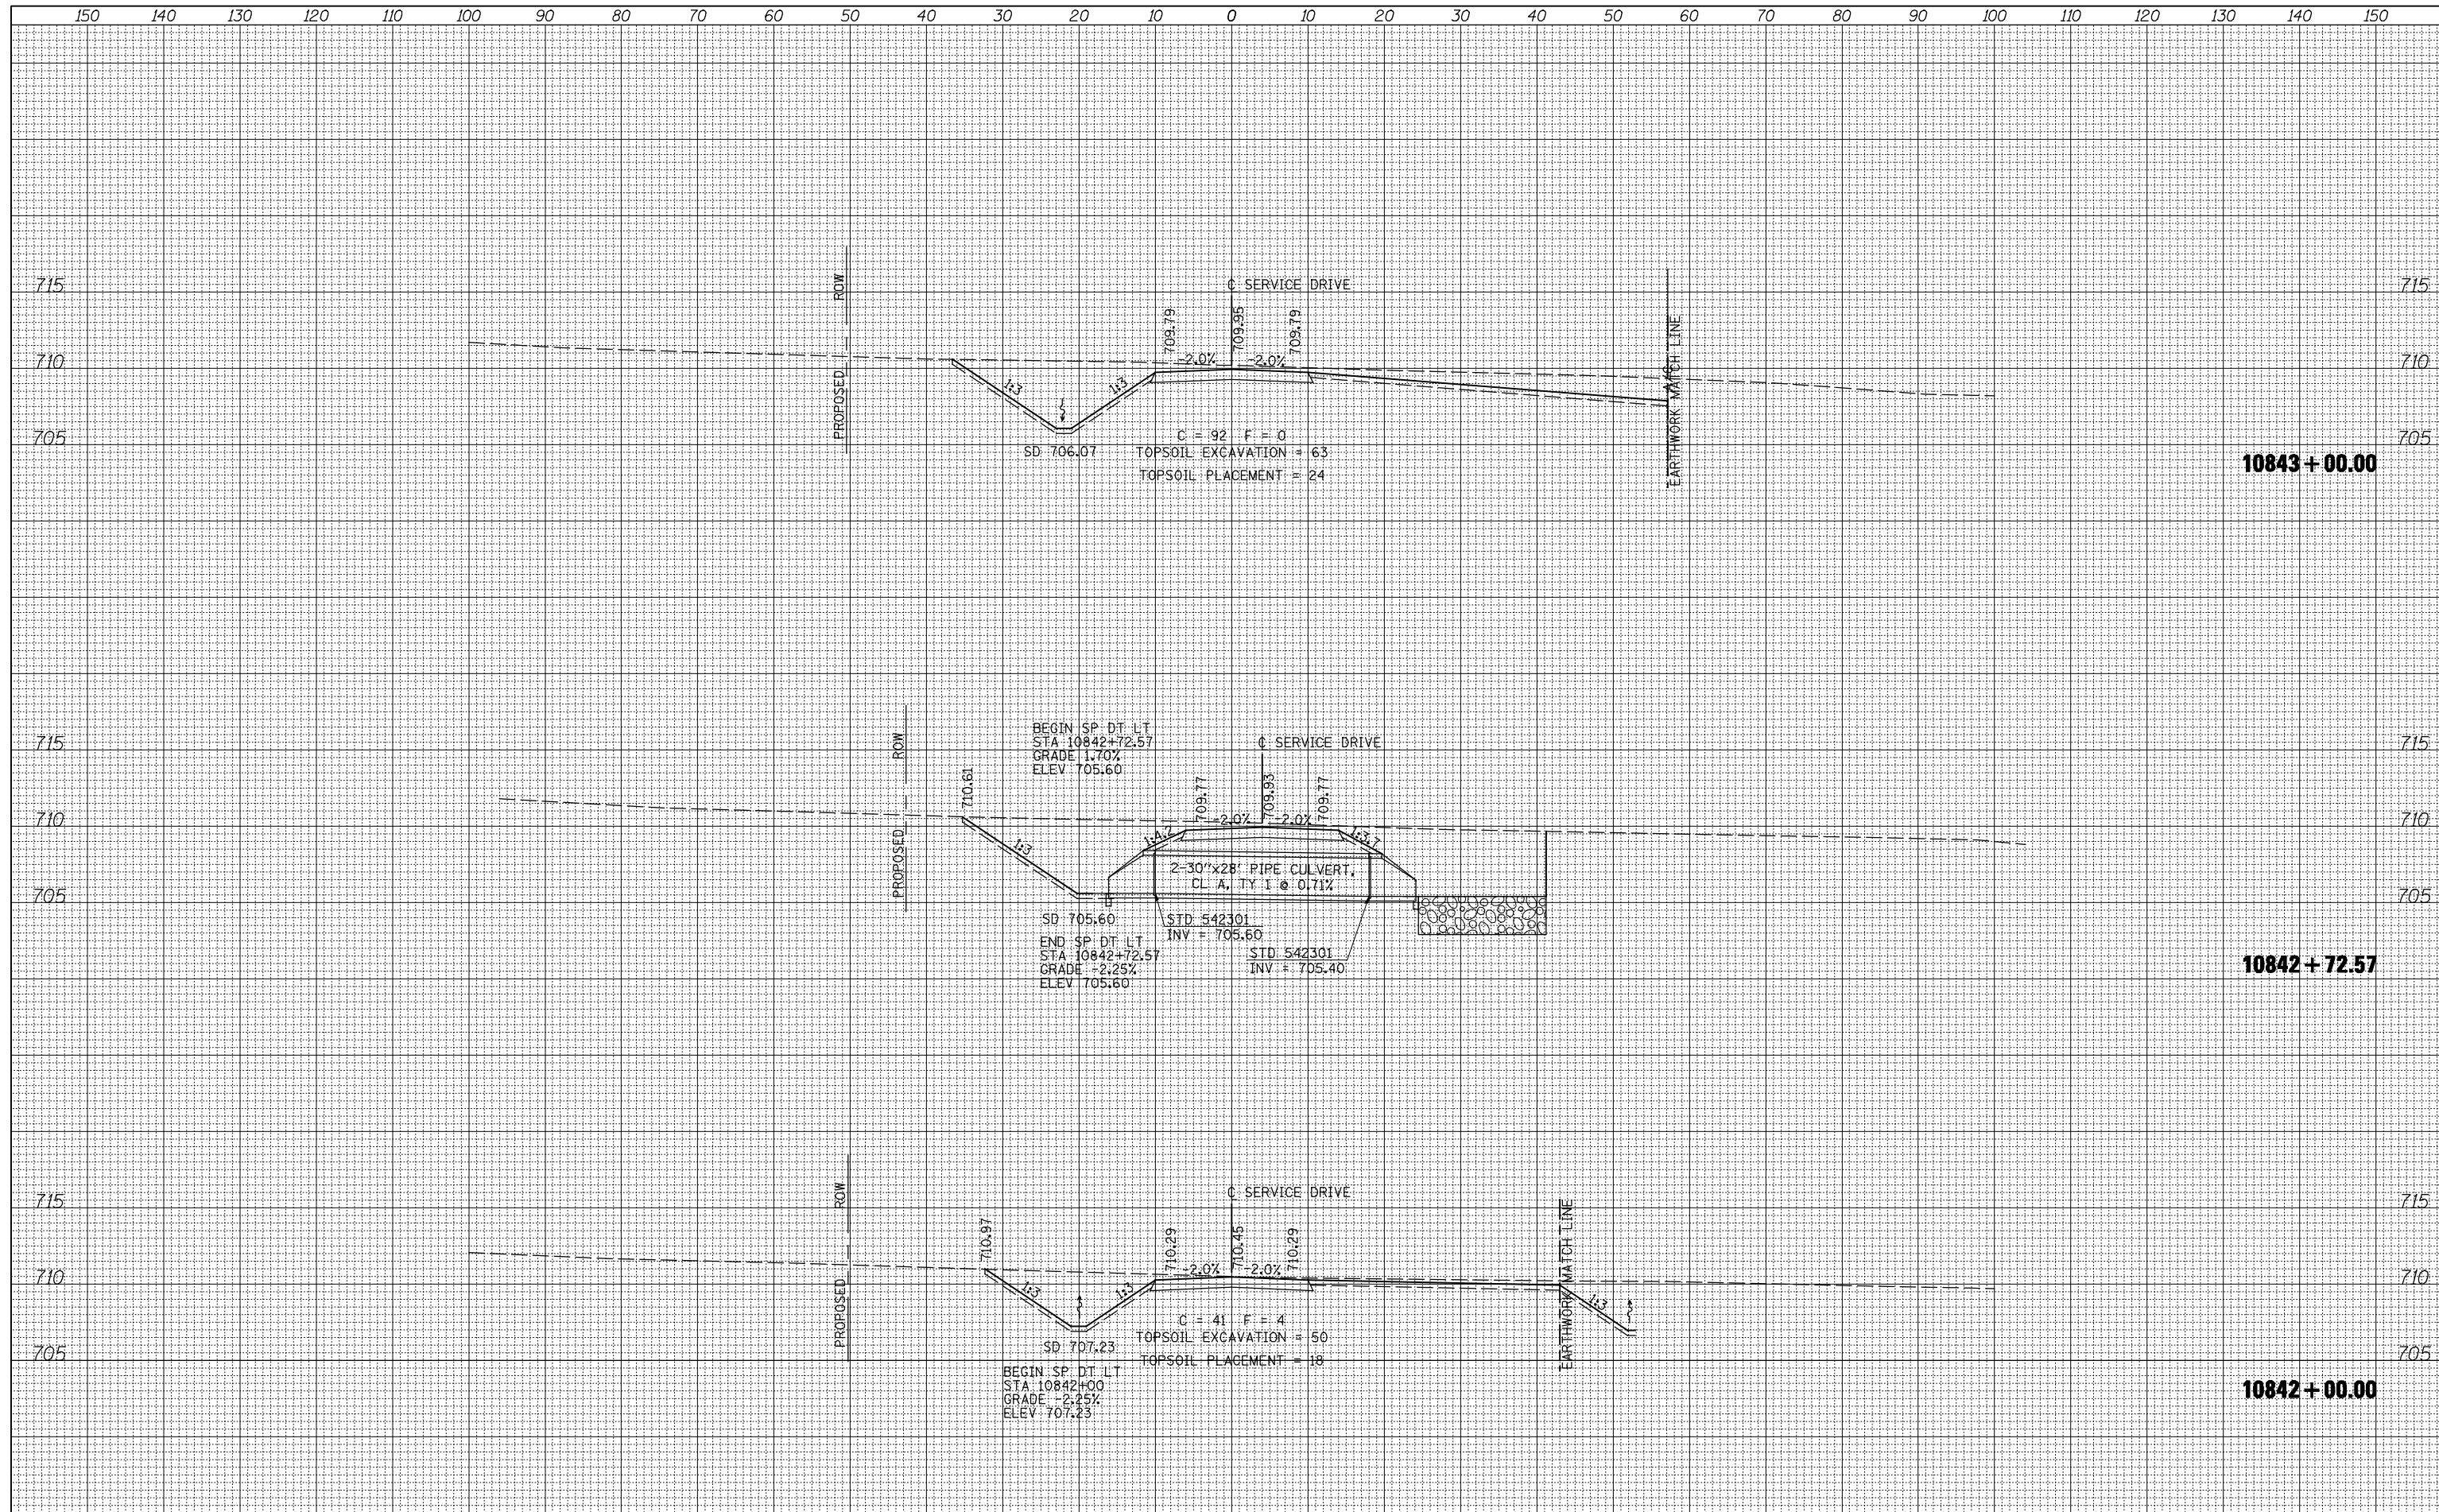

FILE NAME =	USER NAME = jdeen	DESIGNED - JRB	REVISED -	<b>STATE OF ILLINOIS</b> <b>DEPARTMENT OF TRANSPORTATION</b>	<b>FAP 407 (IL RTE 336)</b> <b>CROSS SECTIONS - SERVICE DRIVE</b>	F.A.P. RTE. 407	SECTION (55-3)A	COUNTY McDONOUGH	TOTAL SHEETS 671	SHEET NO. 604	
V:\Transportation\2891\Grading Plans\2891XSHEET_SERVDR.dgn	DRAWN - TJD	REVISOR -				SCALE: 1"=10' H 1/4"=5' V	SHEET NO. 3 OF 14 SHEETS	STA. 10842+00.00 TO STA. 10843+00.00	CONTRACT NO. 68A42		
PLOT SCALE = 20.00' / IN.	CHECKED - AWM	REVISOR -				ILLINOIS FED. AID PROJECT					
PLOT DATE = 12/12/2012	DATE - 12-12-12	REVISOR -									