


DATE	
BY	
SURVEYED	
PLOTTED	
TEMPLATE	
AREAS	
CHECKED	
FINAL SURVEY	
NOTE BOOK	
NO.	

DATE	
BY	
SURVEYED	
PLOTTED	
TEMPLATE	
AREAS	
CHECKED	
ORIGINAL SURVEY	
NOTE BOOK	
NO.	

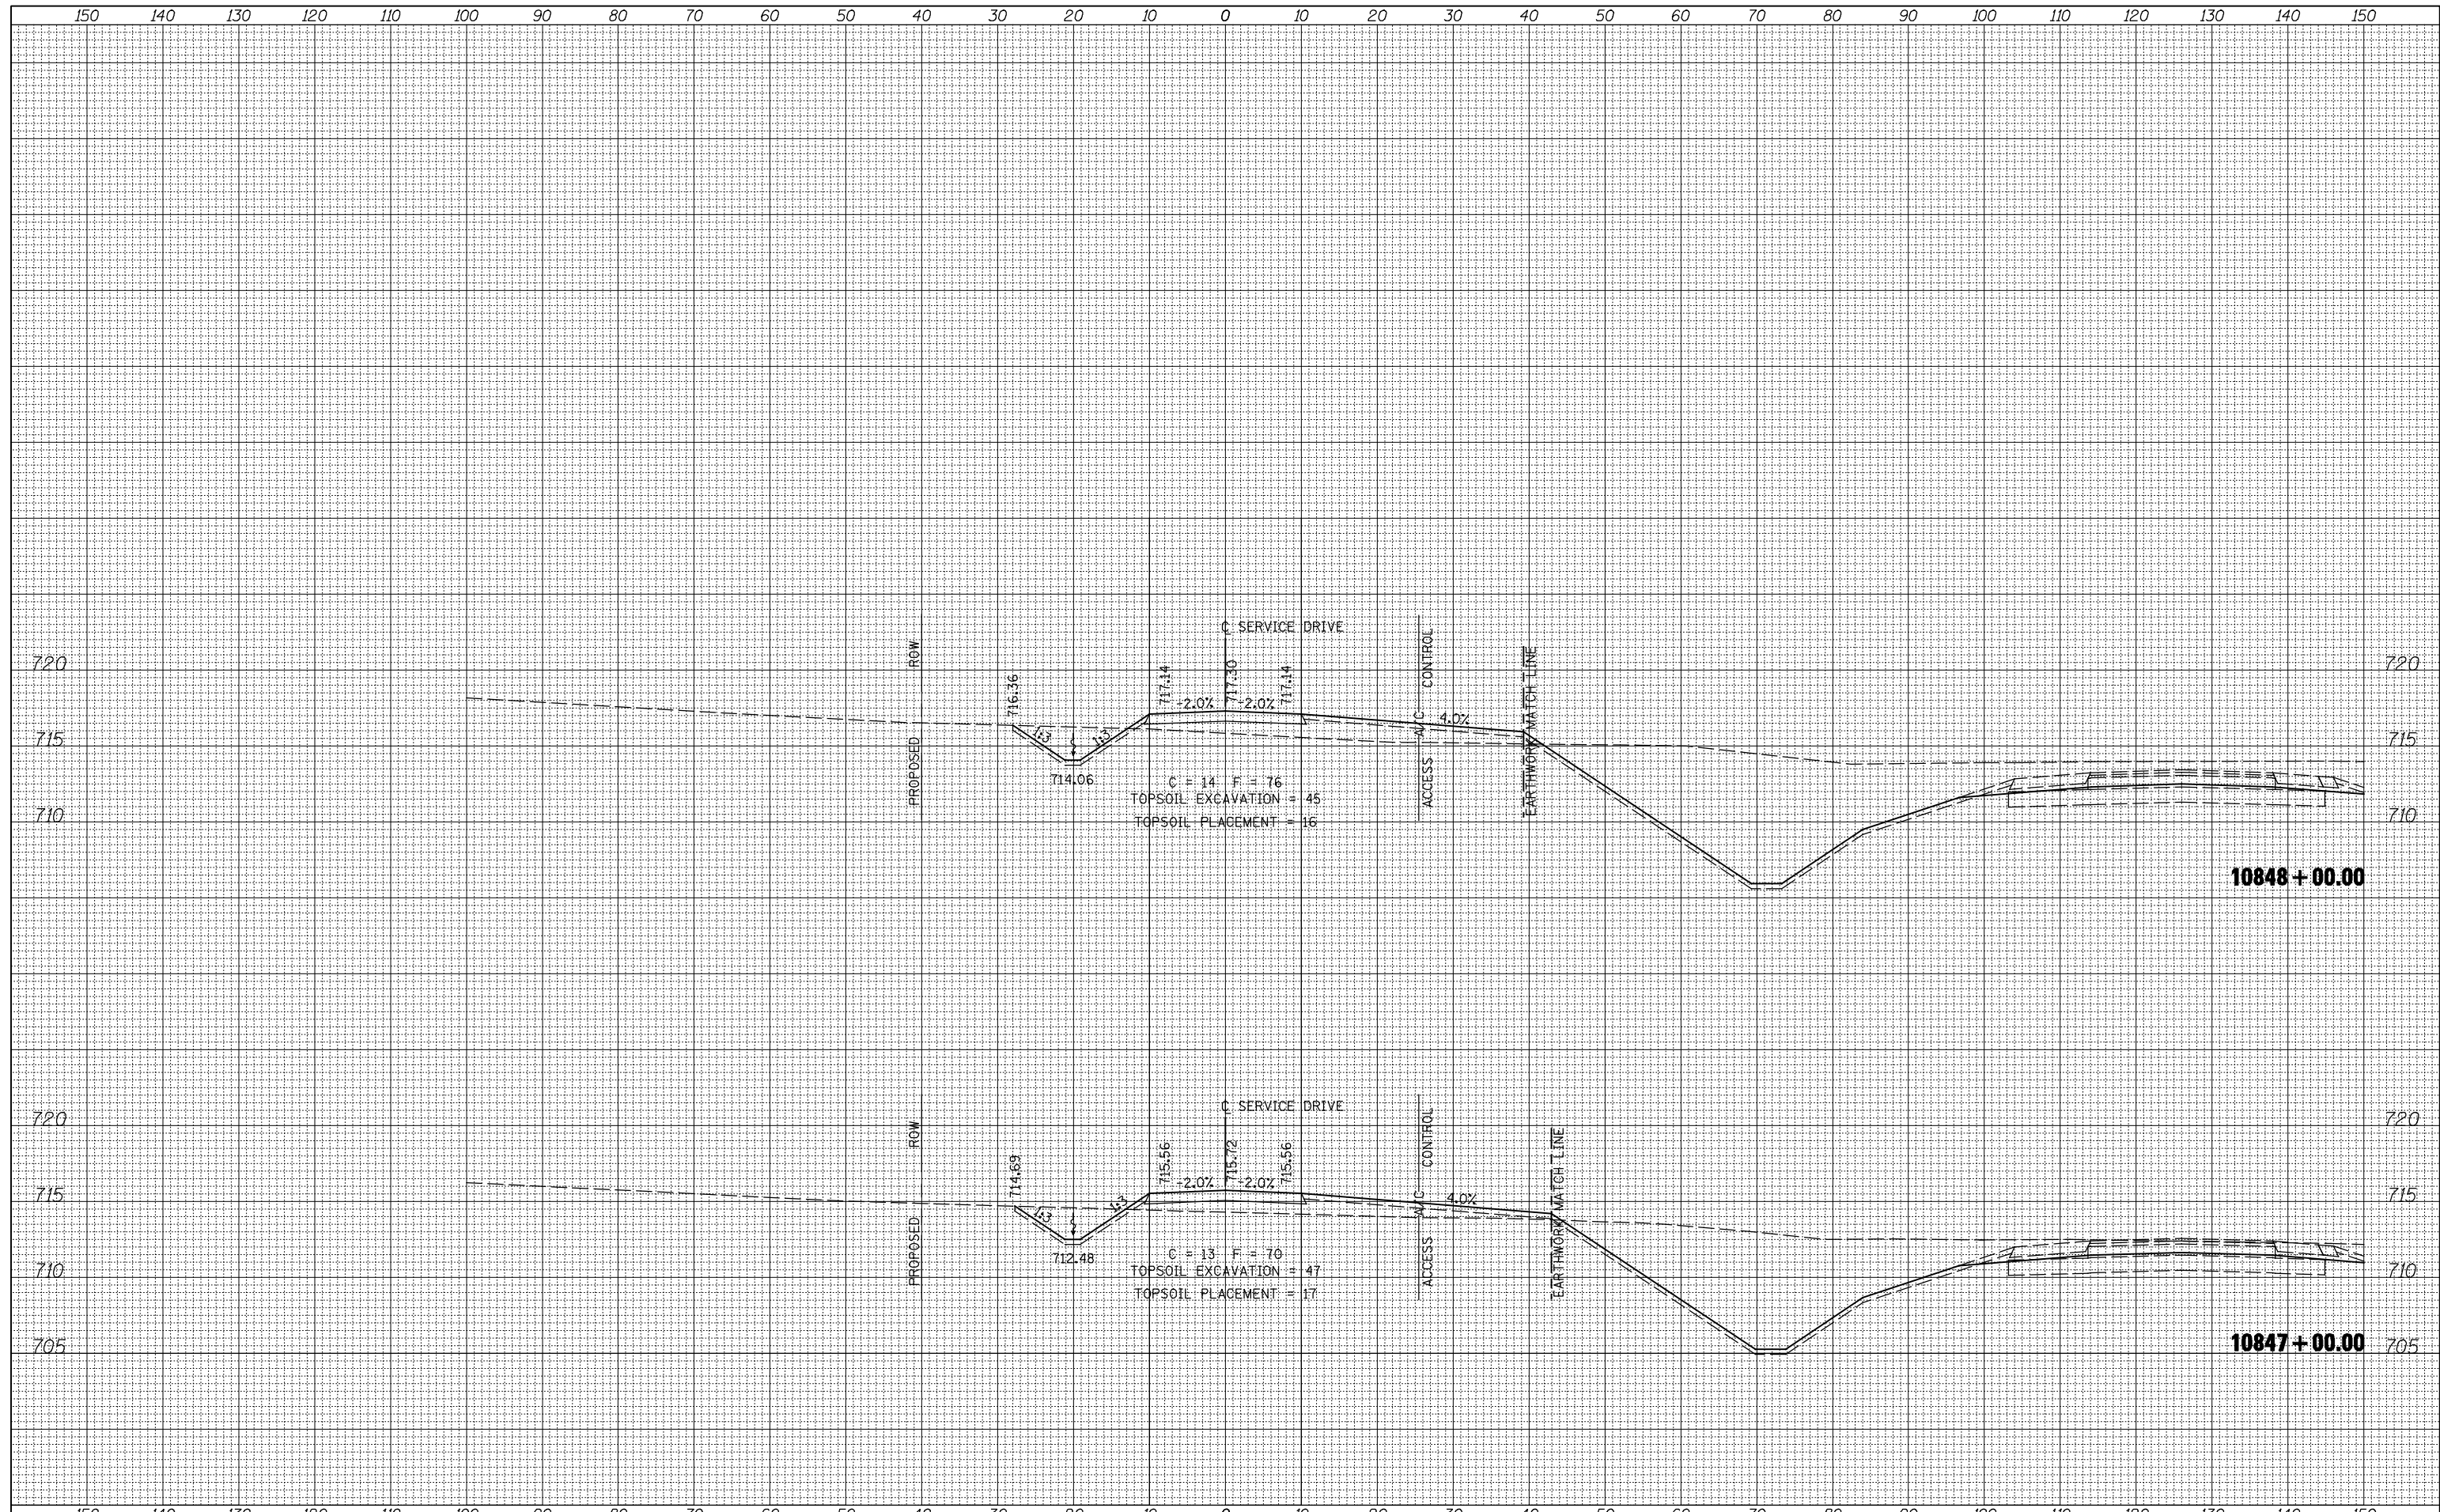

FILE NAME =	USER NAME = jdeen	DESIGNED - JRB	REVISED -	STATE OF ILLINOIS DEPARTMENT OF TRANSPORTATION FAP 407 (IL RTE 336) CROSS SECTIONS - SERVICE DRIVE	F.A.P. RTE. 407	SECTION (55-3)A	COUNTY McDONOUGH	TOTAL SHEETS 671	SHEET NO. 606
V:\Transportation\2891\Grading Plans\2891XSHEET_SERVDR.dgn		DRAWN - TJD	REVISED -		SCALE: 1"=10' H 1/4"=5' V	SHEET NO. 5 OF 14 SHEETS	STA. 10847+00.00 TO STA. 10848+00.00	CONTRACT NO. 68A42	
PLOT SCALE = 20.00' / IN.		CHECKED - AWM	REVISED -		ILLINOIS FED. AID PROJECT				
PLOT DATE = 12/12/2012		DATE - 12-12-12	REVISED -						