


BY	DATE
SURVEYED	
PLOTTED	
TEMPLATE	
NOTE BOOK	
AREAS CHECKED	
NO.	

BY	DATE
ORIGINAL SURVEY	
NOTE BOOK	
AREAS CHECKED	
NO.	

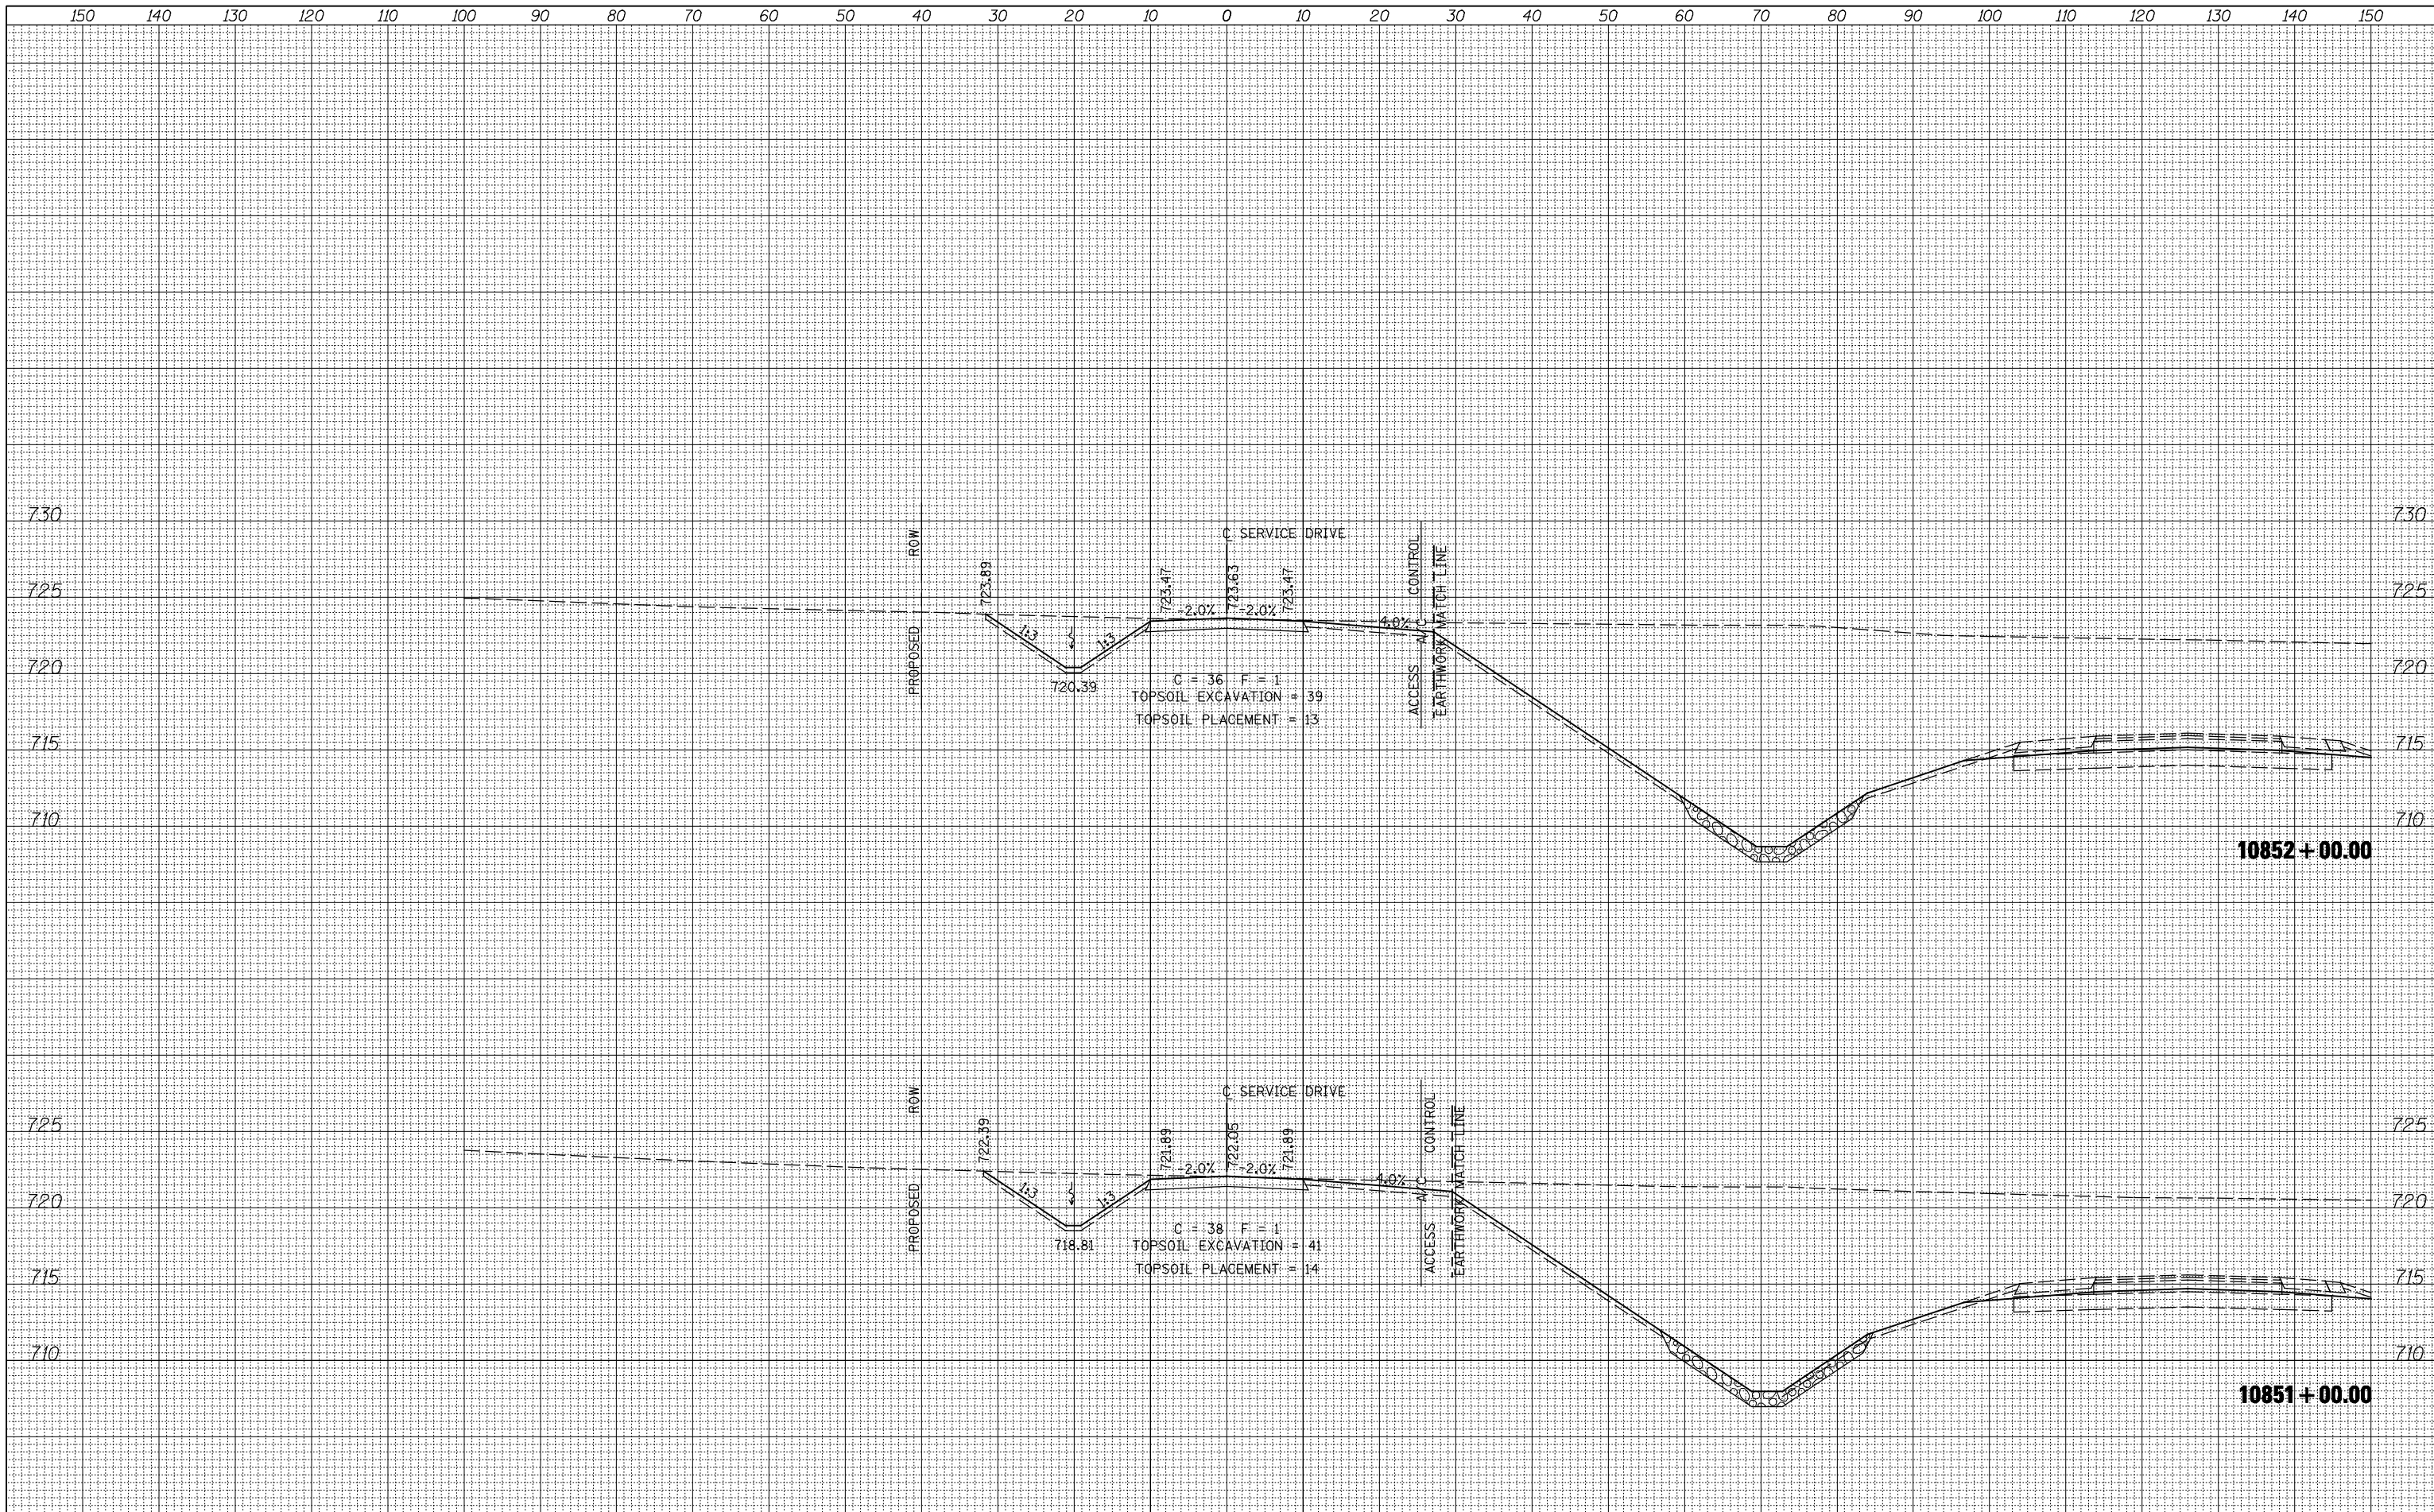

FILE NAME =
 USER NAME = jdeen
 V:\Transportation\2891\Grading Plans\2891XSHEET_SERVDR.dgn

PLOT SCALE = 20.00' / IN.
 PLOT DATE = 12/12/2012

DESIGNED - JRB
 DRAWN - TJD
 CHECKED - AWM
 DATE - 12-12-12

REVISED -
 REVISED -
 REVISED -
 REVISED -

**STATE OF ILLINOIS
 DEPARTMENT OF TRANSPORTATION**

**FAP 407 (IL RTE 336)
 CROSS SECTIONS - SERVICE DRIVE**

SCALE: $\frac{1"}{40'} = \frac{1"}{40'} \text{ H}$
 $\frac{1"}{8'} = \frac{1"}{8'} \text{ V}$

SHEET NO. 7 OF 14 SHEETS
 STA. 10851+00.00 TO STA. 10852+00.00

F.A.P. RTE.	SECTION	COUNTY	TOTAL SHEETS	SHEET NO.
407	(55-3)A	McDONOUGH	671	608
			CONTRACT NO.	68A42

ILLINOIS FED. AID PROJECT