


BY	DATE
FINAL SURVEY	SURVEYED
NOTE BOOK	PLOTTED
	TEMPLATE
	AREAS CHECKED
	AREAS CHECKED

BY	DATE
ORIGINAL SURVEY	SURVEYED
NOTE BOOK	PLOTTED
	TEMPLATE
	AREAS CHECKED
	AREAS CHECKED

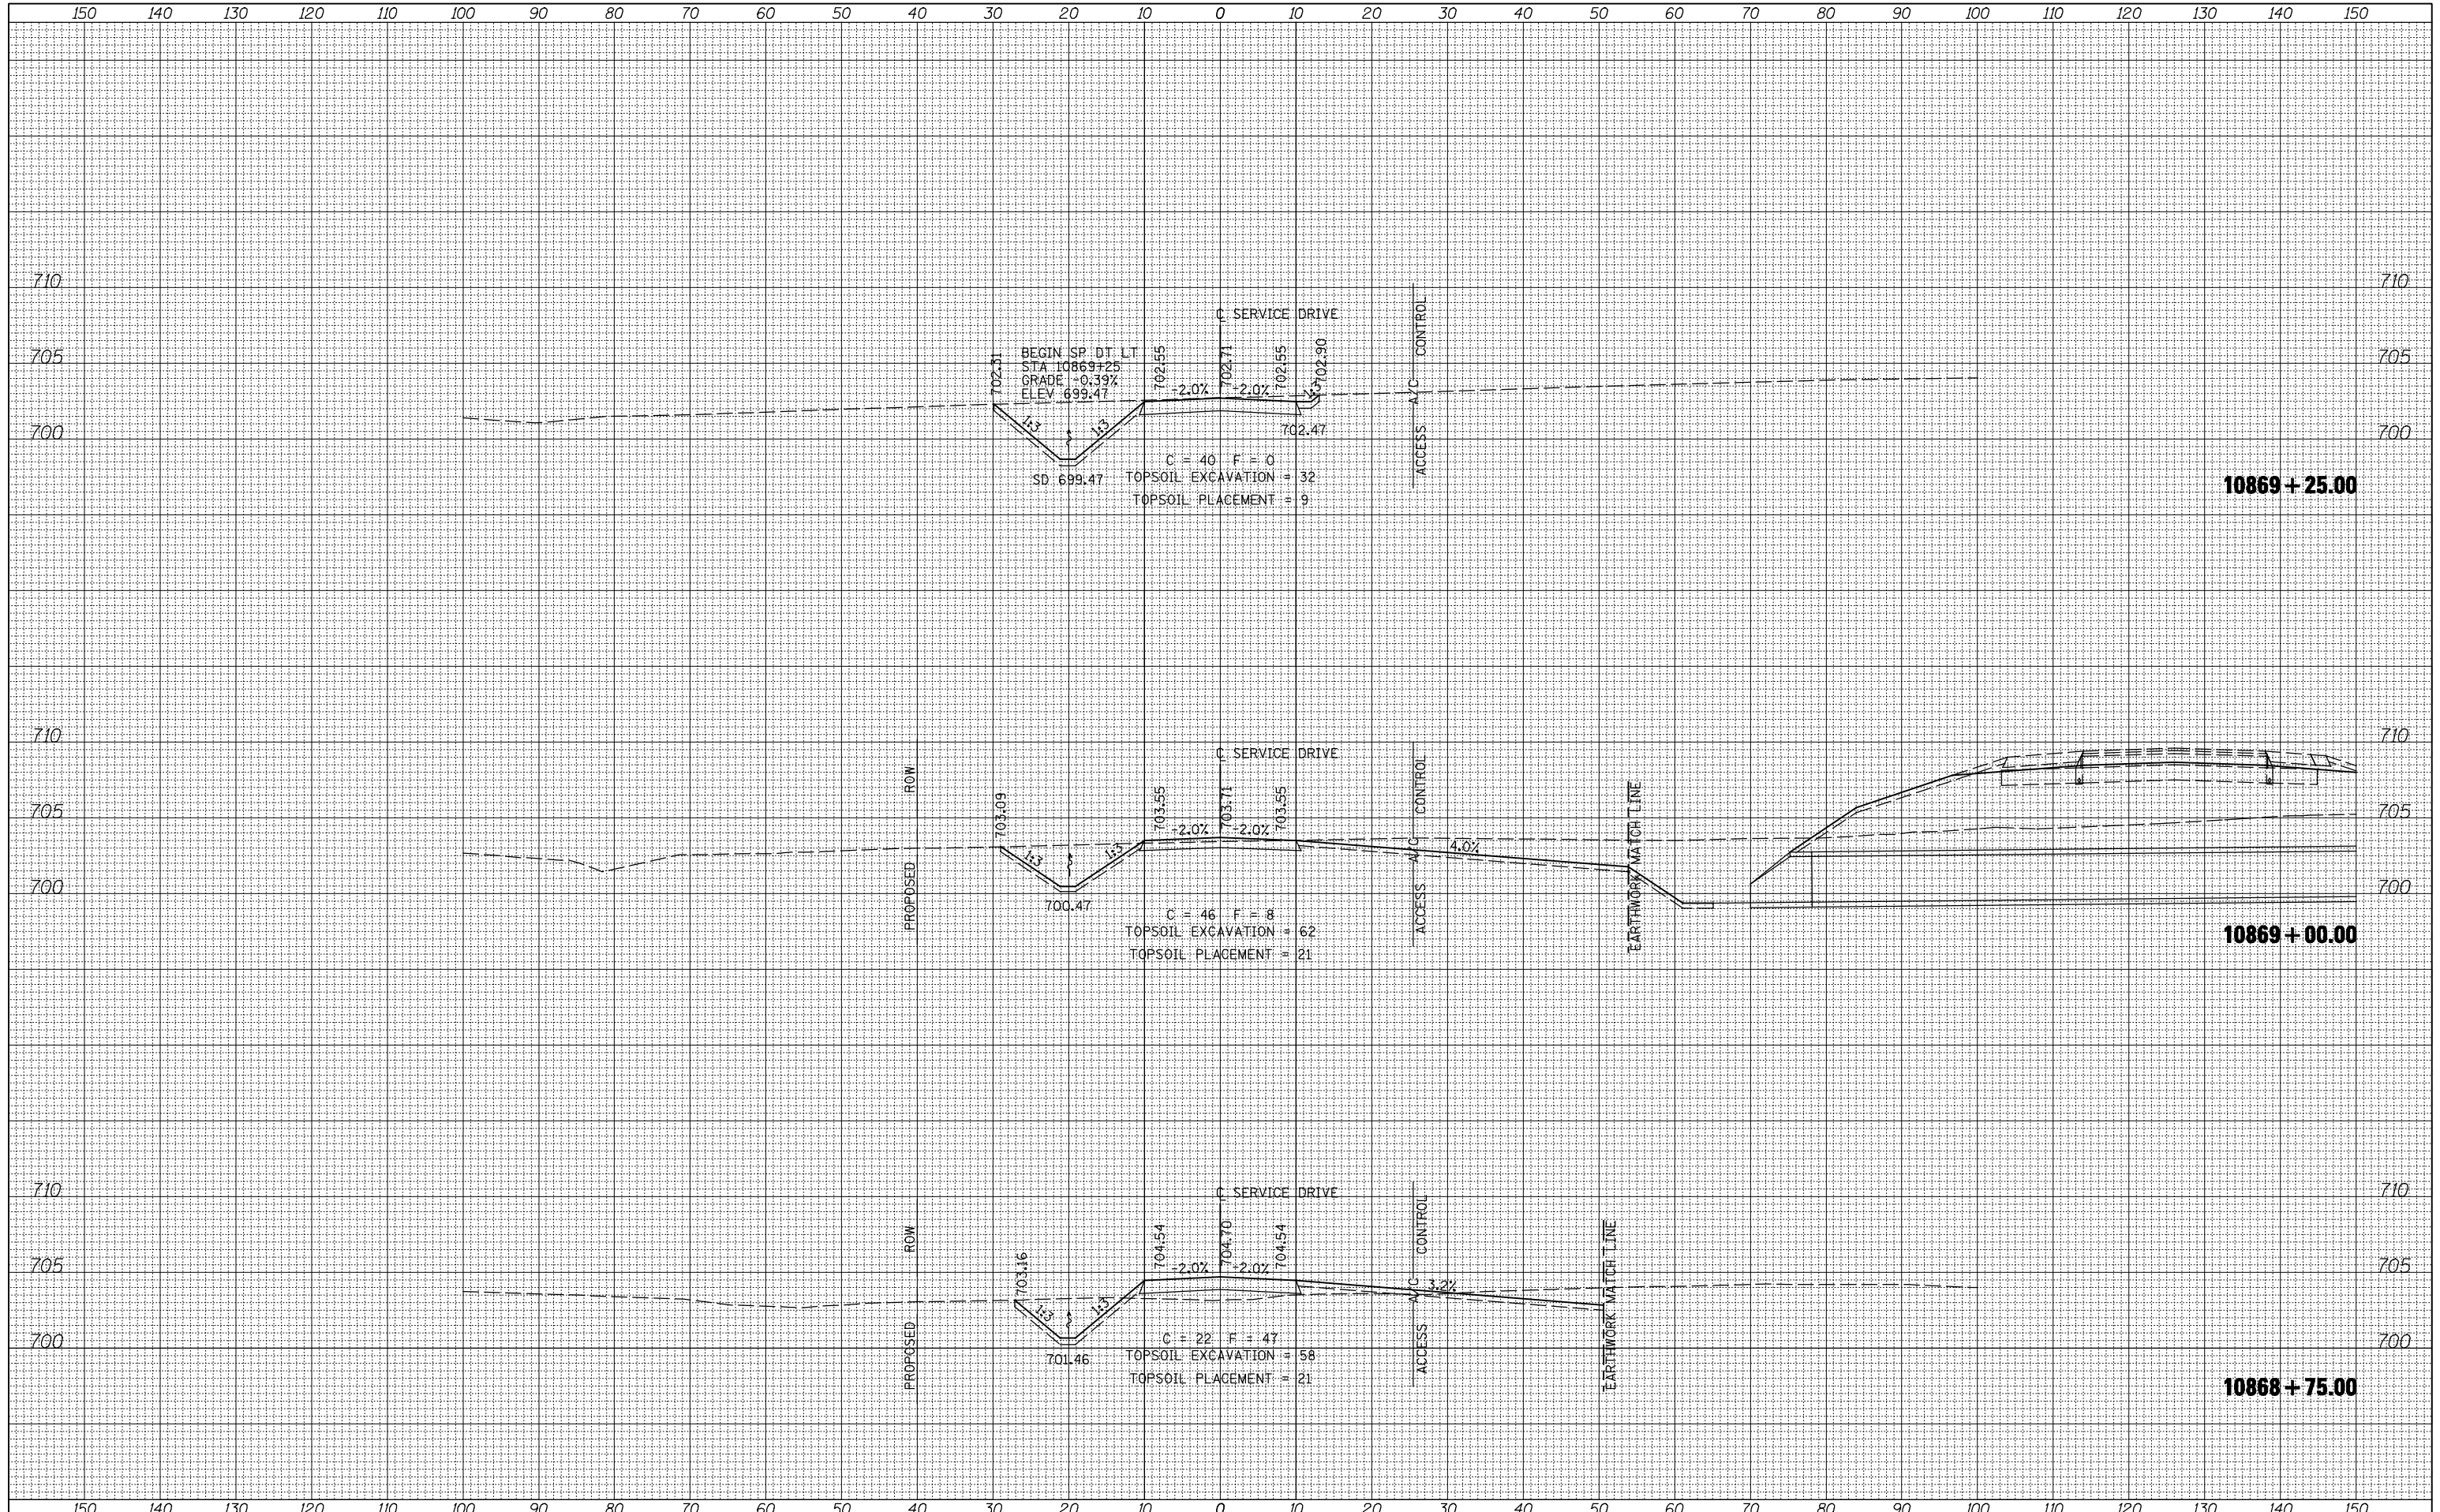

FILE NAME = V:\Transportation\2891\Grading Plans\2891XSHEET\_SERVDR.dgn

USER NAME = jdeen  
 DESIGNED - JRB  
 DRAWN - TJD  
 CHECKED - AWM  
 DATE - 12-12-12

REVISED -  
 REVISED -  
 REVISED -  
 REVISED -

STATE OF ILLINOIS  
 DEPARTMENT OF TRANSPORTATION

FAP 407 (IL RTE 336)  
 CROSS SECTIONS - SERVICE DRIVE  
 SCALE: 1/4" = 10' H  
 1/8" = 5' V  
 SHEET NO. 14 OF 14 SHEETS  
 STA. 10868+75.00 TO STA. 10869+25.00

F.A.P. RTE.	SECTION	COUNTY	TOTAL SHEETS	SHEET NO.
407	(55-3)A	McDONOUGH	671	615
			CONTRACT NO. 68A42	